




Existing Elevation A
SCALE: 1 : 100

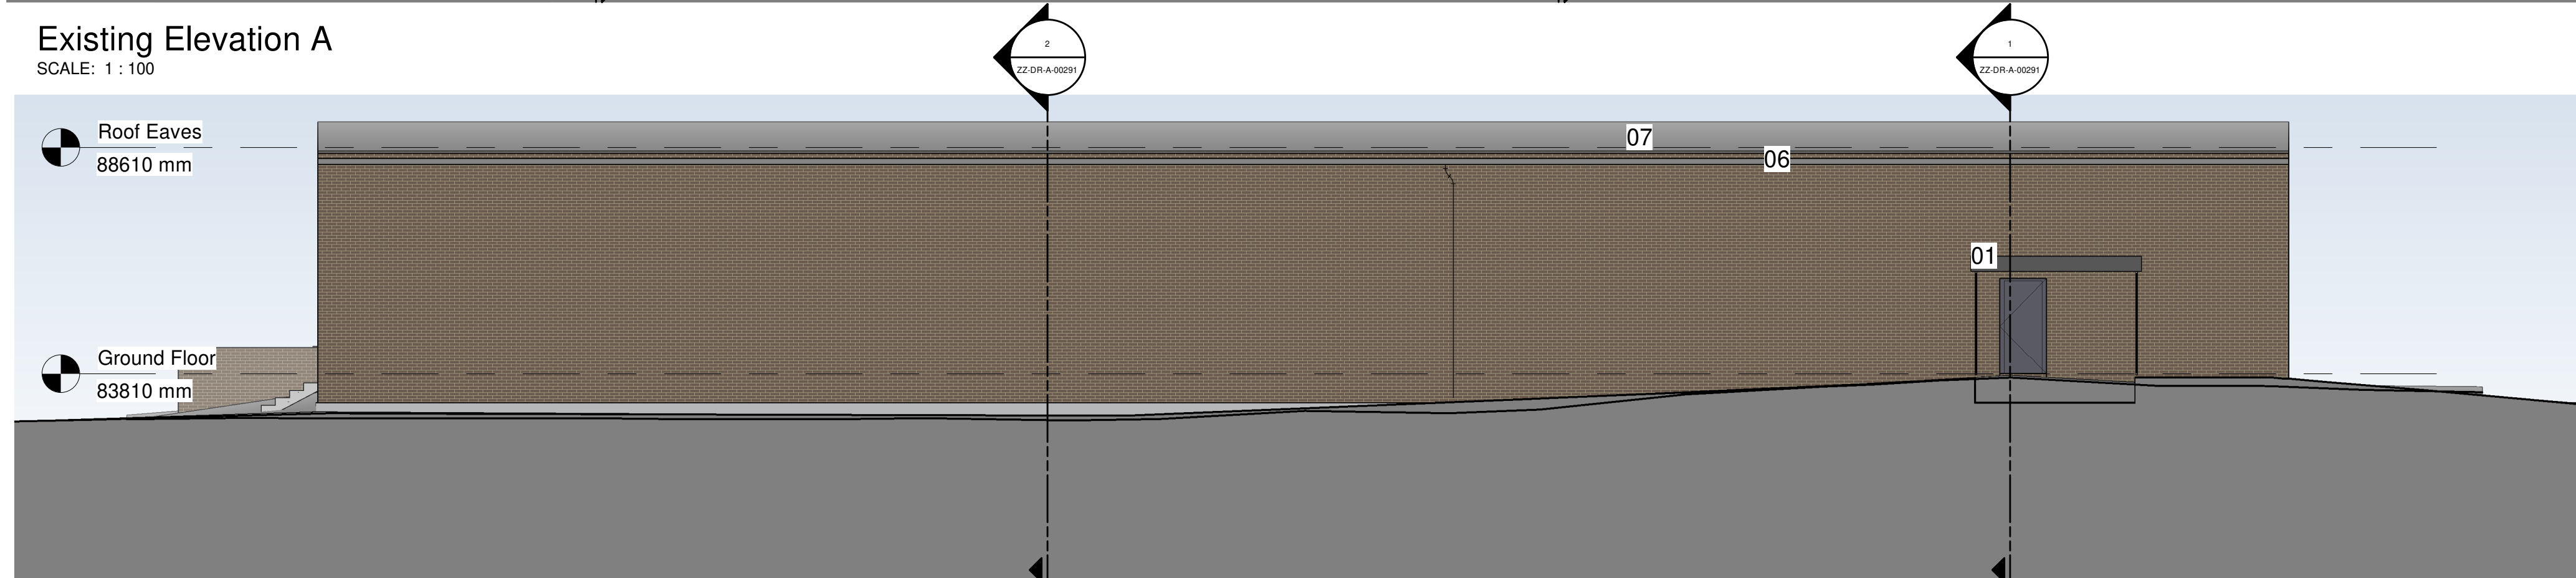


Existing Elevation B
SCALE: 1 : 100

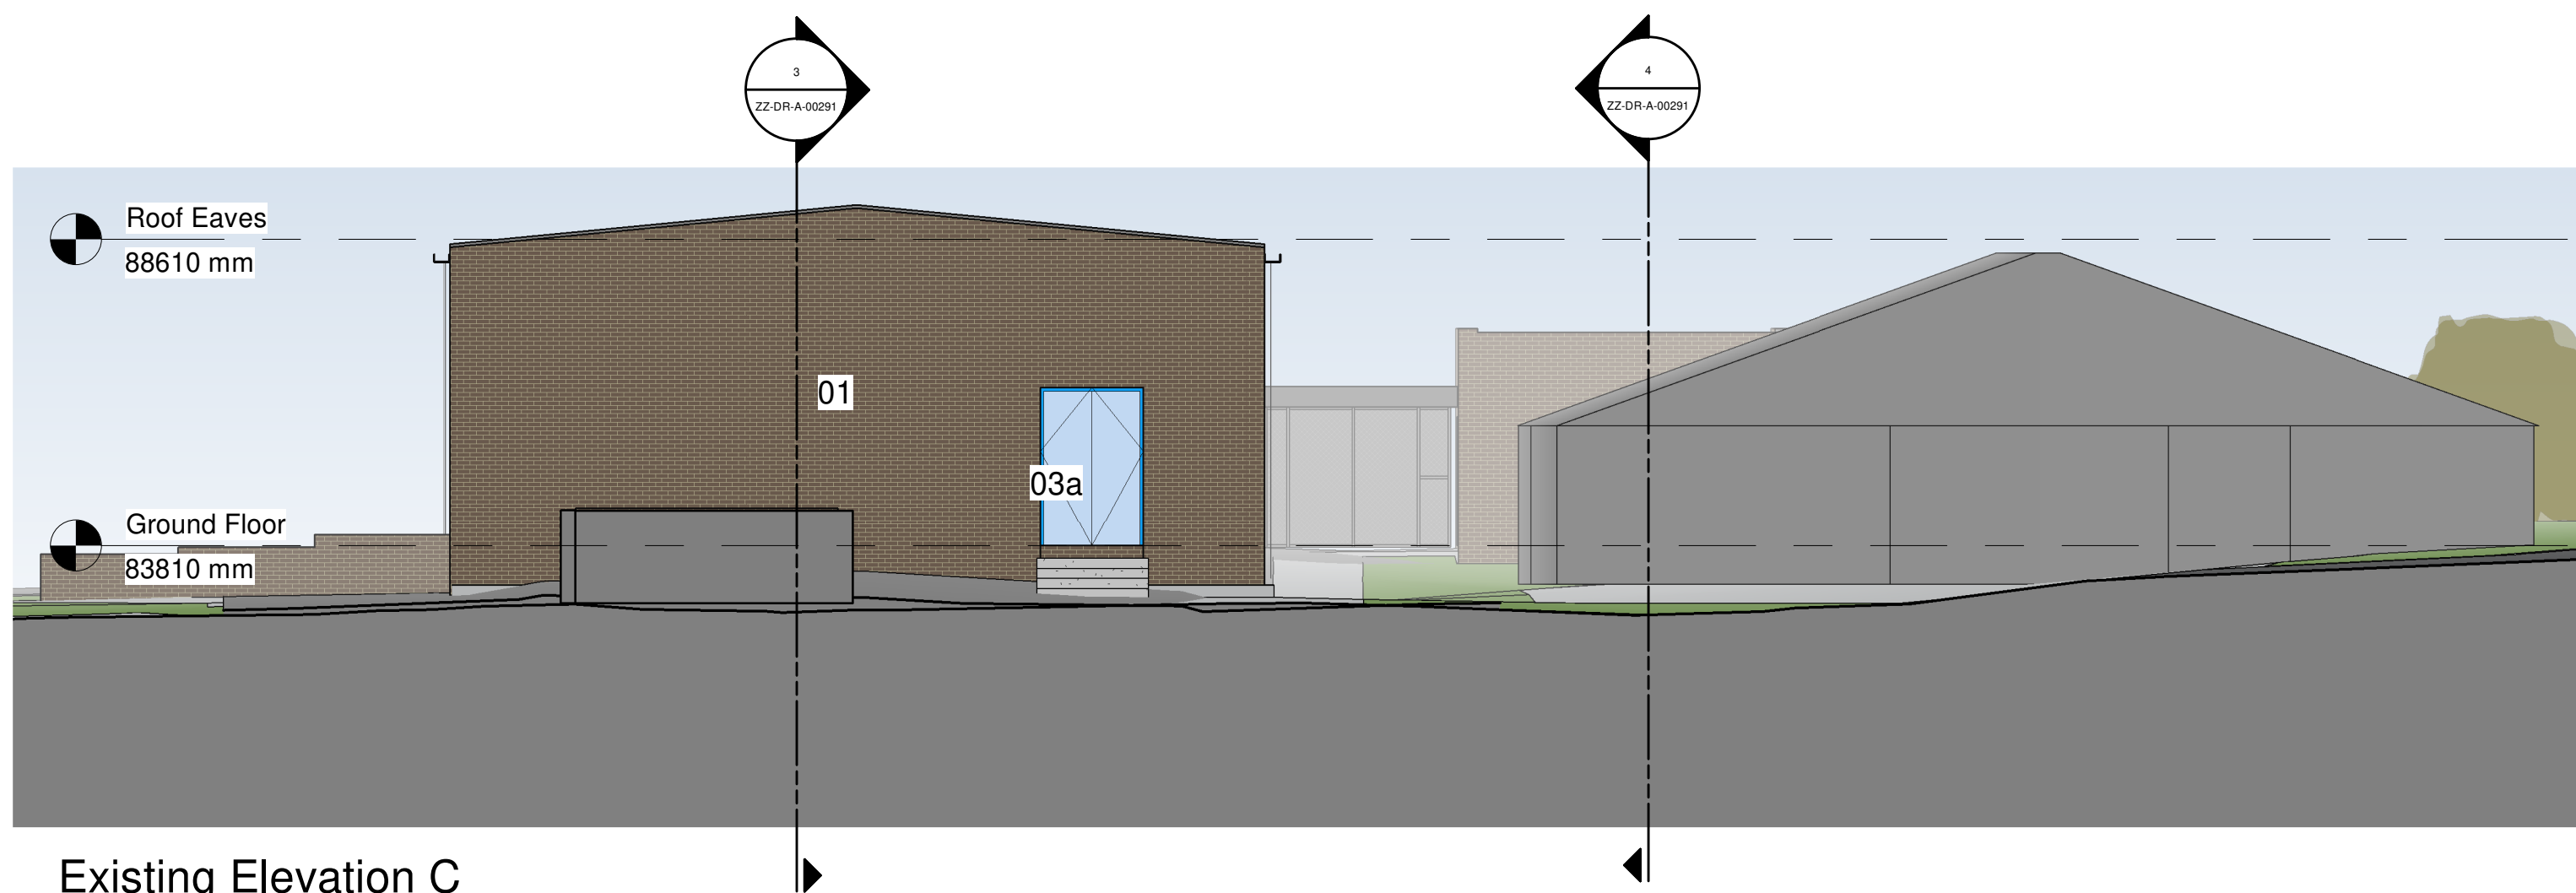


Existing Elevation Contours
SCALE: 1 : 100

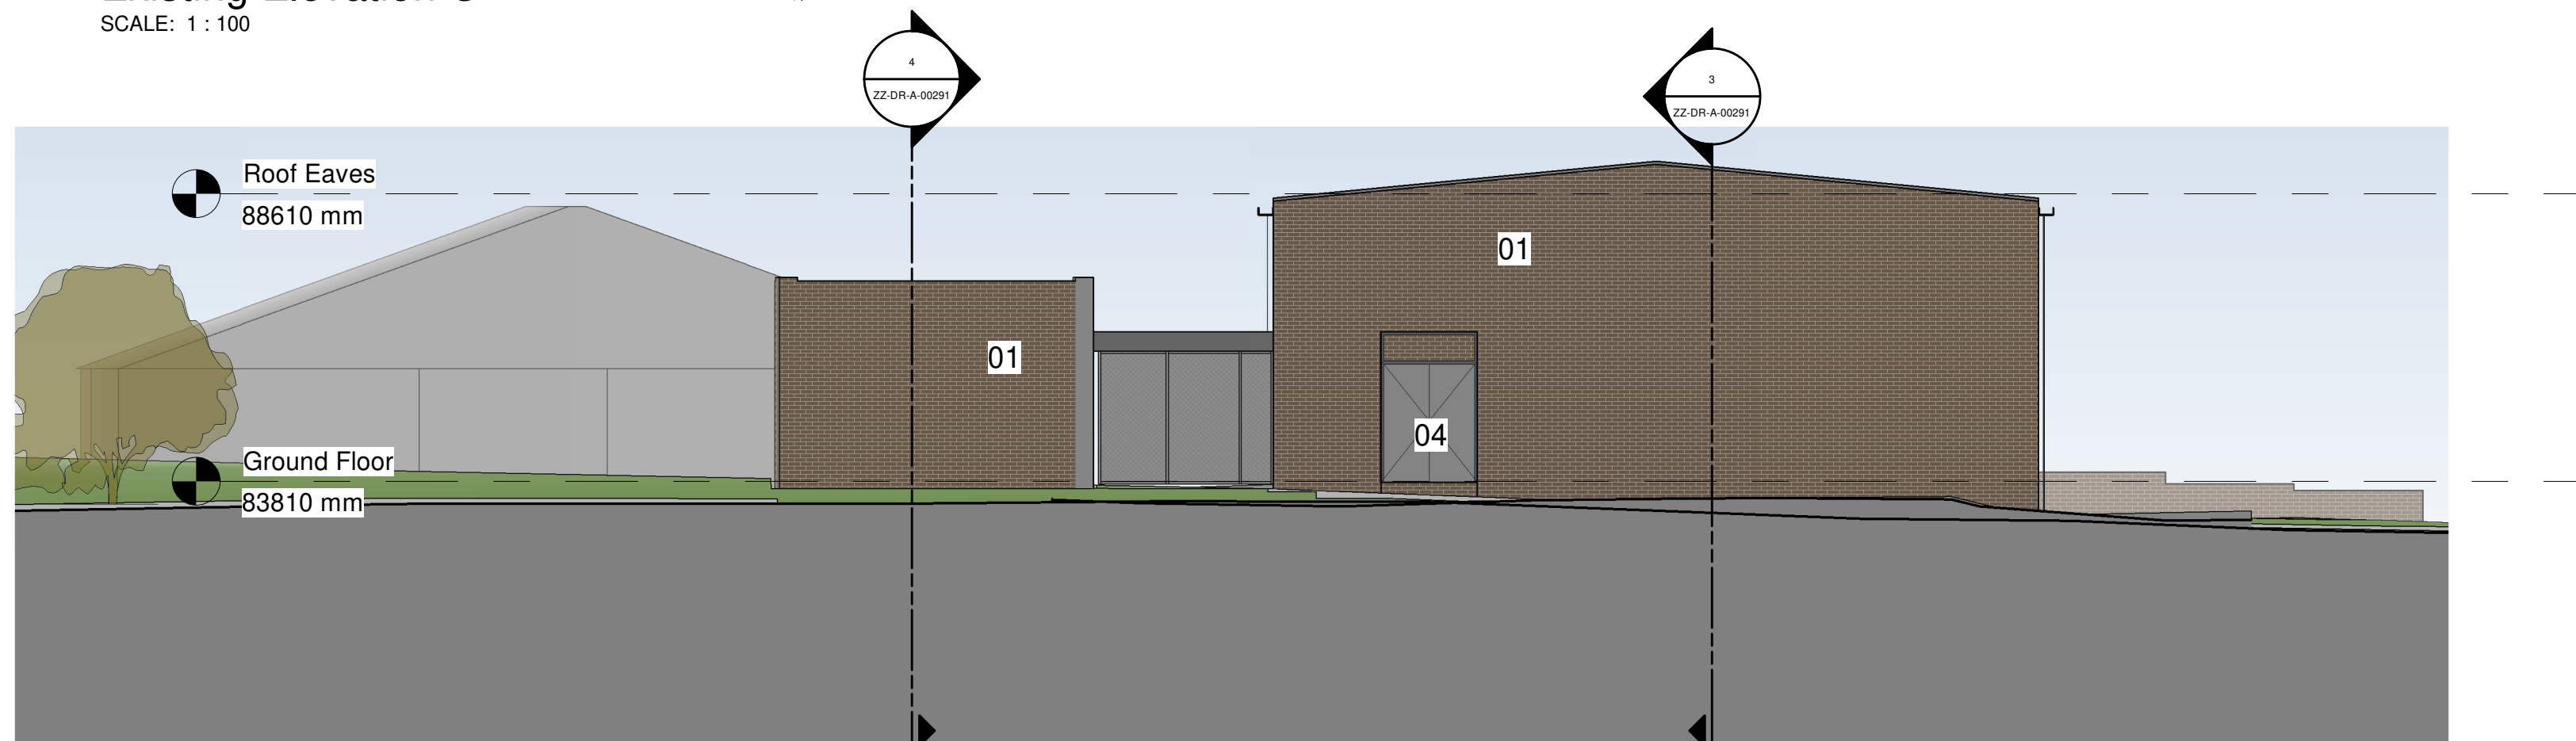

Existing Elevation D
SCALE: 1 : 100

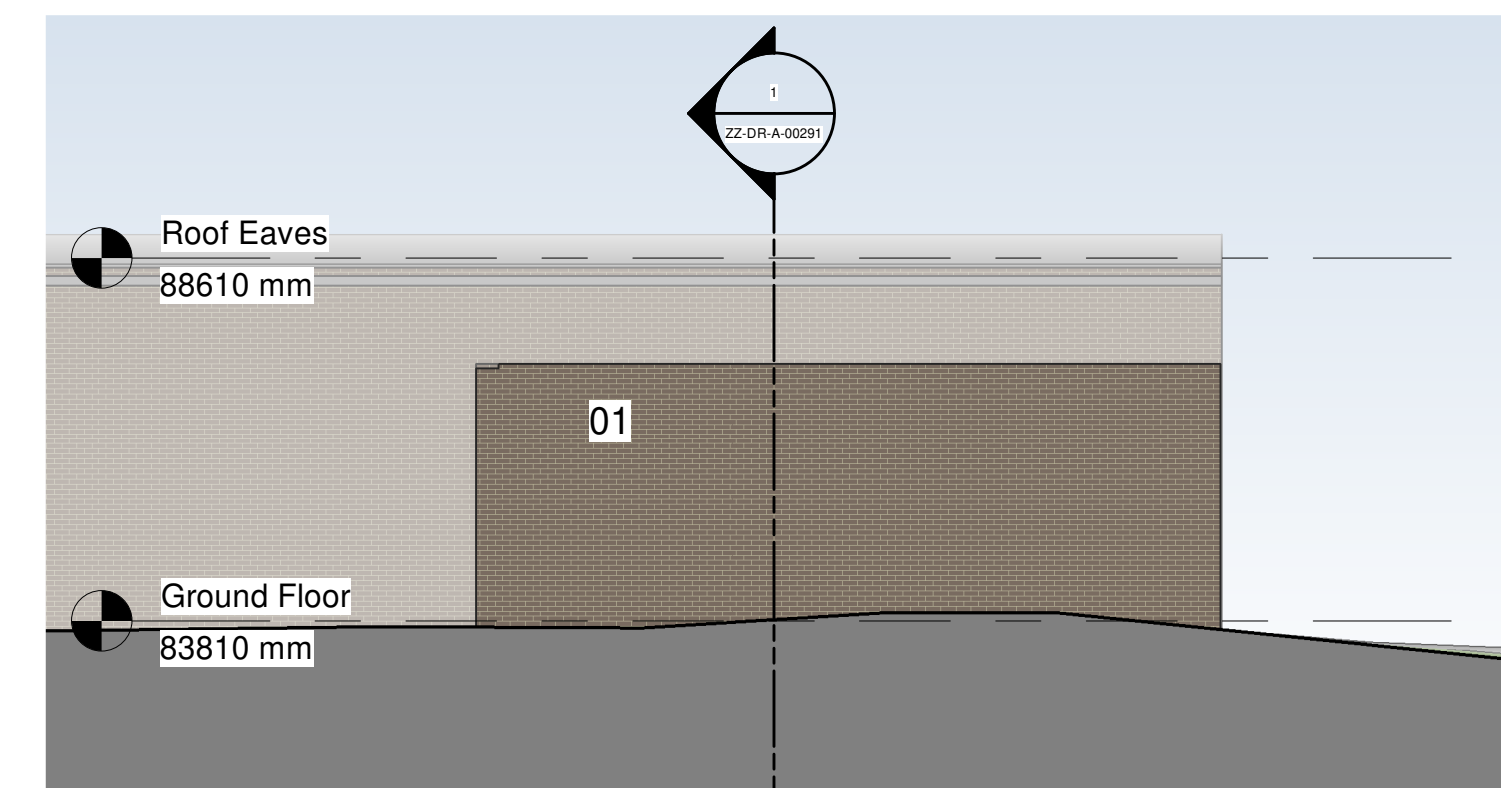

Existing Elevation E
SCALE: 1 : 100

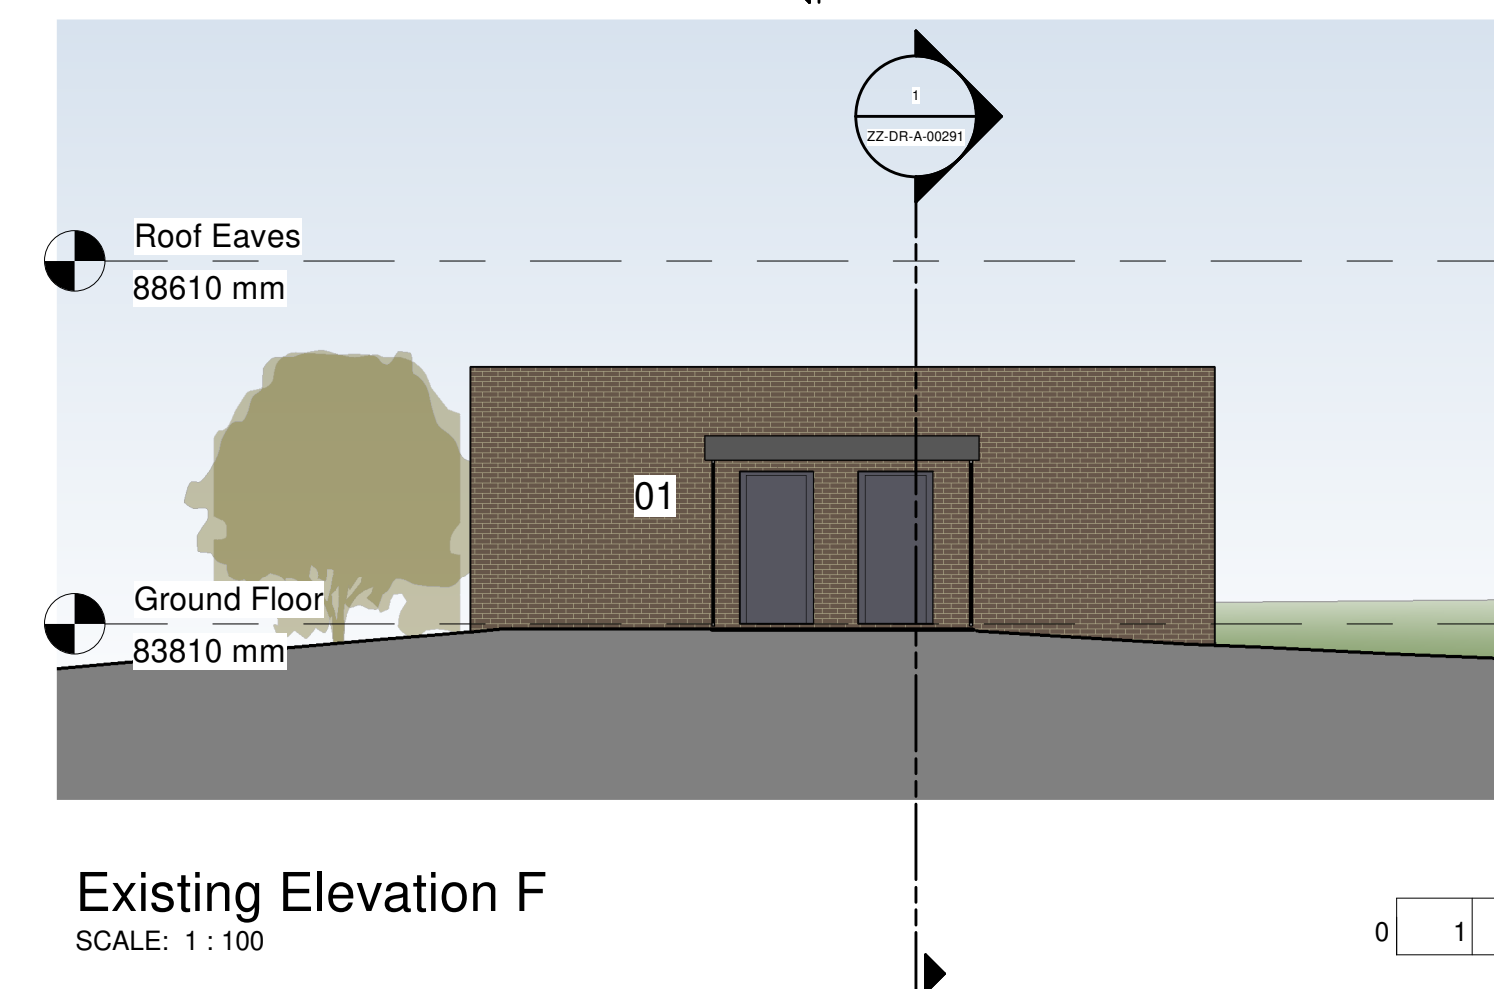

Existing Elevation F
SCALE: 1 : 100

EXISTING MATERIALS

- | | |
|----|---|
| 01 | BROWN BRICK, EXPOSED CONCRETE LINTELS |
| 02 | METAL, NON INSULATED FOLDING DOORS |
| 03 | PAINTED FLUSH TIMBER DOOR |
| 04 | PAINTED FLUSH TIMBER DOOR WITH OVER PANEL |
| 06 | METAL GUTTERS AND DOWNPIPES |
| 07 | CORRUGATED METAL ROOF COVERING |

[illegible]

THIS DRAWING IS SUBJECT TO FULL VERIFICATION BY MEASURED AND STRUCTURAL SURVEY, ENGINEERING DESIGN, CONFIRMATION OF BOUNDARIES, EASEMENTS AND COVENANTS, FLOOD RISK ASSESSMENT, SERVICES AND UTILITIES, TOPOGRAPHICAL SURVEY, ECOLOGY ASSESSMENT, CONTAMINATION ASSESSMENT, PLANNING / BUILDING CONTROL AND HIGHWAYS APPROVAL, NOTE THESE ADDITIONAL REQUIREMENTS ARE NOT EXHAUSTIVE.

PLEASE NOTE SITE INFORMATION WAS SUPPLIED BY COPELAND BOROUGH COUNCIL AND ORDINANCE SURVEY. NORR IN NO WAY ACCEPTS LIABILITY FOR THE ACCURACY OF THIS INFORMATION OR THAT SUPPLIED BY THIRD PARTIES.

THIS DRAWING IS SUBJECT TO FULL CONSULTATION WITH STATUTORY BODIES
AND ASSOCIATED CONSENTS.

THERE IS DESIGN DEVELOPMENT YET TO TAKE PLACE THAT MAY AFFECT REPORTED AREAS, UNIT NUMBERS AND DRAWINGS, AND THEREFORE THESE FIGURES SHOULD BE TREATED AS APPROXIMATE. THEREFORE ANY DECISION TO BE MADE ON THE BASIS OF THESE FIGURES, WHETHER AS TO PROJECT VIABILITY, PRE-LETTING, LEASE ARRANGEMENTS, INTERNAL FURNITURE/EQUIPMENT ARRANGEMENT OR THE LIKE SHOULD INCLUDE DUE ALLOWANCE FOR THE POSSIBLE INCREASE OR DECREASE INHERENT IN THE DESIGN DEVELOPMENT AND BUILDING PROCESSES. ALL AREAS ARE THEREFORE GIVEN AS APPROXIMATE ONLY AND SUBJECT TO DESIGN DEVELOPMENT.

ANY DISCREPANCIES ON THESE DRAWINGS ARE TO BE HIGHLIGHTED TO THE ARCHITECT IMMEDIATELY. DO NOT SCALE FROM THESE DRAWINGS. IF IN DOUBT PLEASE REQUEST CLARIFICATION.


This drawing has been prepared solely for the use of
COPELAND BOROUGH COUNCIL and there are no
representations of any kind made by NORR
Consultants Limited to any party with whom NORR
Consultants Limited has not entered into a contract.

This drawing must not be used, reproduced or revised without written permission.

This drawing shall not be used for construction purposes until a "Ax - APPROVED FOR STAGE x" status appears in the Sheet Status.

Constructors must only work to figured dimensions which are to be checked on site. Do not scale from hard copy drawings.

Keyplan

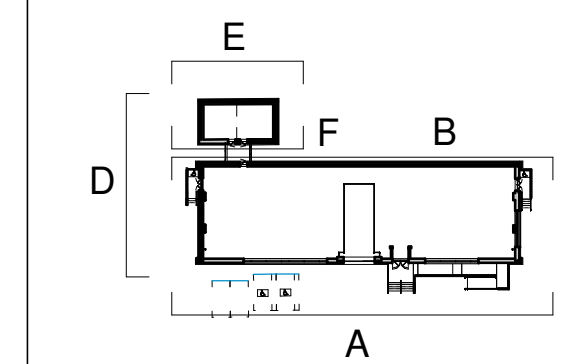

NORR
NORR Consultants Limited.
An Ingenium International Company

Percy House, 8th Floor Percy Street,
Newcastle NE1 4PW
England, UK
norr.com

Drawn AM	Date 25.03.22
Checked CP	Date 25.03.22

Scale

Client
COPELAND BOROUGH COUNCIL

Project
CLEATOR MOOR INNOVATION
QUARTER - PLOT 1A

Drawing Title
EXISTING - GA ELEVATIONS (PLANNING)

Sheet Status
S2 - FOR INFORMATION

Project No.	
-------------	--

IANC21-0043

Drawing No.	Rev.
-------------	------