


This drawing has been prepared solely for the use of
COPELAND BOROUGH COUNCIL and there are no representations of any kind made by NORR
Consultants Limited to any party with whom NORR
Consultants Limited has not entered into a contract

This drawing must not be used, reproduced or revised without written permission.

This drawing shall not be used for construction purposes until a"Ax - APPROVED FOR STAGE x" status appears under the Sheet Status.

Constructors must only work to figured dimensions which are to be checked on site. Do not scale from hard copy drawings.

DATE	REVISION
29.04.22	FIRST ISSUE
04.05.22	PLANNING APPLICATION
1	

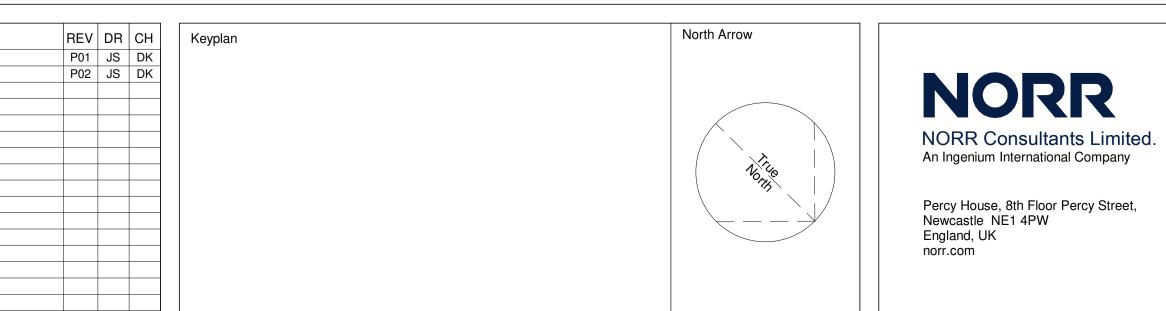

CLEATOR MOOR INNOVATION QUARTER - PLOT 15			
Drawn	Date	Sheet Status	
JS	01-03-22	S2 - FOR INFORMATION	
Checked	Date	Project No.	
DK	01-03-22	IANC21-0043	
Scale 1 : 100 @ A1		Drawing No. CMIQ-NOR-A15-00-DR-A-00092	Rev. P02

