
	1 ZZ-DR-A-00291			
Level 01 - Eaves 85170 mm Level 00 - Ground Floor 82000 mm				
Existing Section A				
Level 01 - Eaves 85170 mm Level 00 - Ground Floor 82000 mm				
Existing Section B	4 ZZ-DR-A-00291	3 ZZ-DR-A-00291		
Level 01 - Eaves 85170 mm Level 00 - Ground Floor 82000 mm	07			
Existing Section C	4 ZZ-DR-A-00291	3 ZZ-DR-A-00291		
 Level 01 - Eaves 85170 mm Level 00 - Ground Floor 82000 mm Existing Section D 	01.			
SCALE: 1 : 100 This drawing has been prepared solely for the use of COPELAND BOROUGH COUNCIL and there are no	DATE 29.04.22 FIRST ISSUE		REVISION	
COPELAND BOROOGH COUNCIL and there are no representations of any kind made by NORR Consultants Limited to any party with whom NORR Consultants Limited has not entered into a contract This drawing must not be used, reproduced or revised without written permission.	04.05.22 PLANNING APPLICA			
This drawing shall not be used for construction purposes until a"Ax - APPROVED FOR STAGE x" status appears under the Sheet Status.				
Constructors must only work to figured dimensions which are to be checked on site. Do not scale from hard copy drawings.				

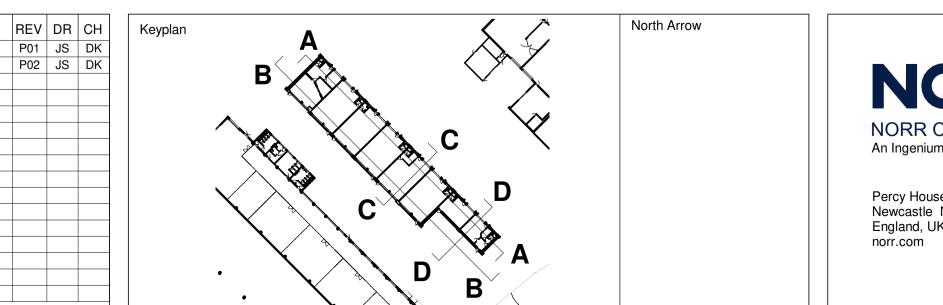





Percy House, 8th Floor Percy Street, Newcastle NE1 4PW England, UK norr.com

EXISTING MATERIALS

- 01 BROWN BRICK, EXPOSED CONCRETE LINTELS
- 02 METAL, NON INSULATED UP AND OVER DOORS
- 03a WHITE PVC FRAMED DOUBLE GLAZED WINDOWS WITH PPC METAL EXTERNAL SECURITY SHUTTERS.
- 03b WHITE TIMBER FRAMED STRIP WINDOWS WITH PANELING ABOVE

04a FLUSH TIMBER DOOR

- 04b FLUSH TIMBER DOOR WITH PPC METAL EXTERNAL SECURITY SHUTTERS.
- 05 EXISTING TIMBER DOOR WITH GLAZED SIDE SCREEN AND PPC METAL EXTERNAL SECURITY SHUTTERS.
- 06 METAL GUTTERS WITH PASTIC DOWNPIPES
- 07 CORRUGATED METAL ROOF COVERING WITH METAL VERGE TRIMS

0 1 2 3 4 5 m

Project COPELAND BOROUGH COUNCIL		Drawing Title EXISTING - GA SECTIONS (PLANNING)	
Project CLEATOR MOOR INNOVATION QUARTER - PLOT 15			
Drawn	Date	Sheet Status	
AM	29.03.22	S3 - FOR REVIEW	
Checked	Date	Project No.	
СР	29.03.22	IANC21-0043	
Scale As indicated @ A1		Drawing No. CMIQ-NOR-A15-ZZ-DR-A-00291	Rev. P02