




SCALE: 1 : 100

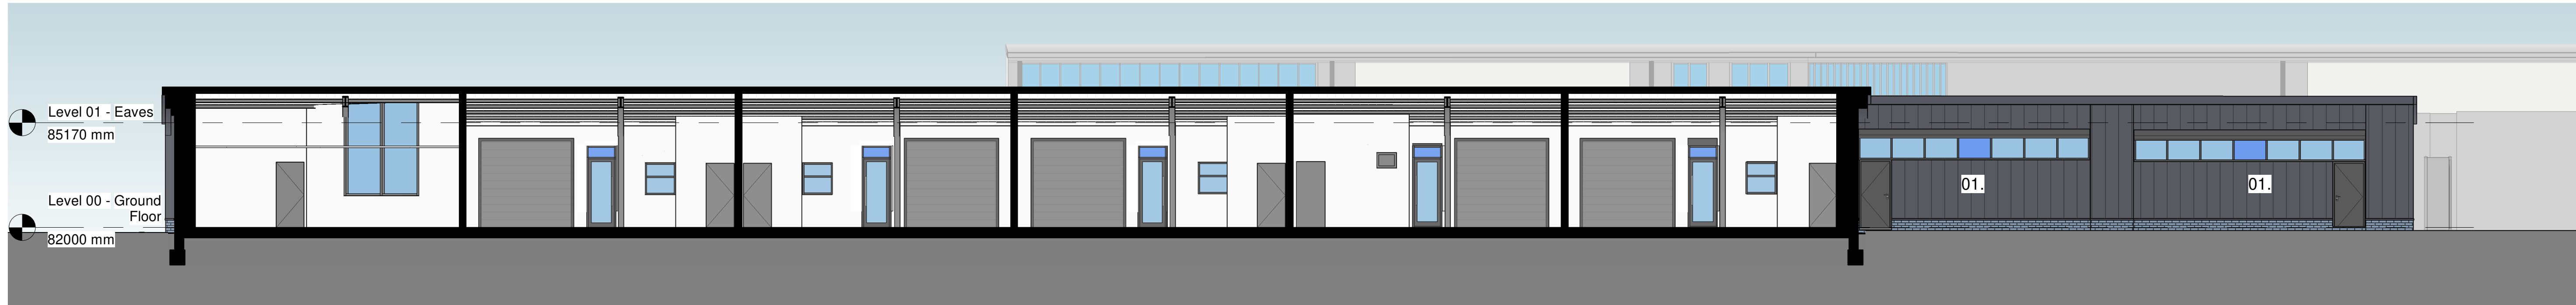

SCALE: 1 : 100

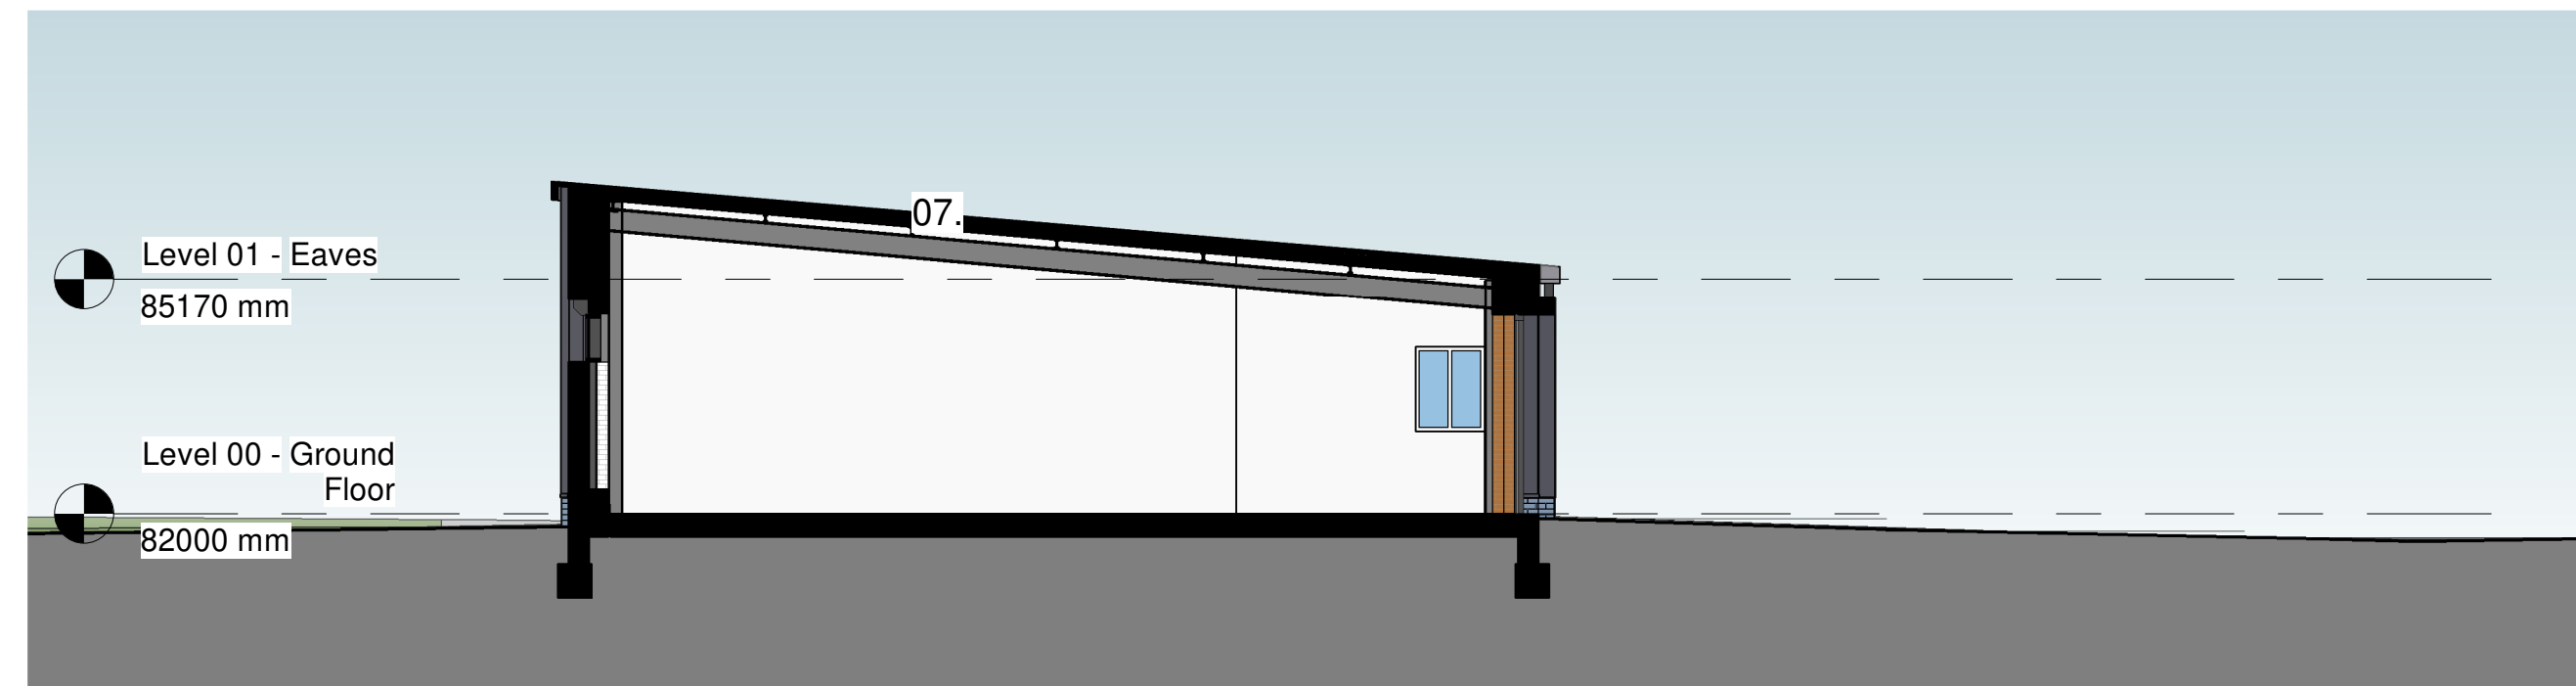


SCALE: 1 : 100

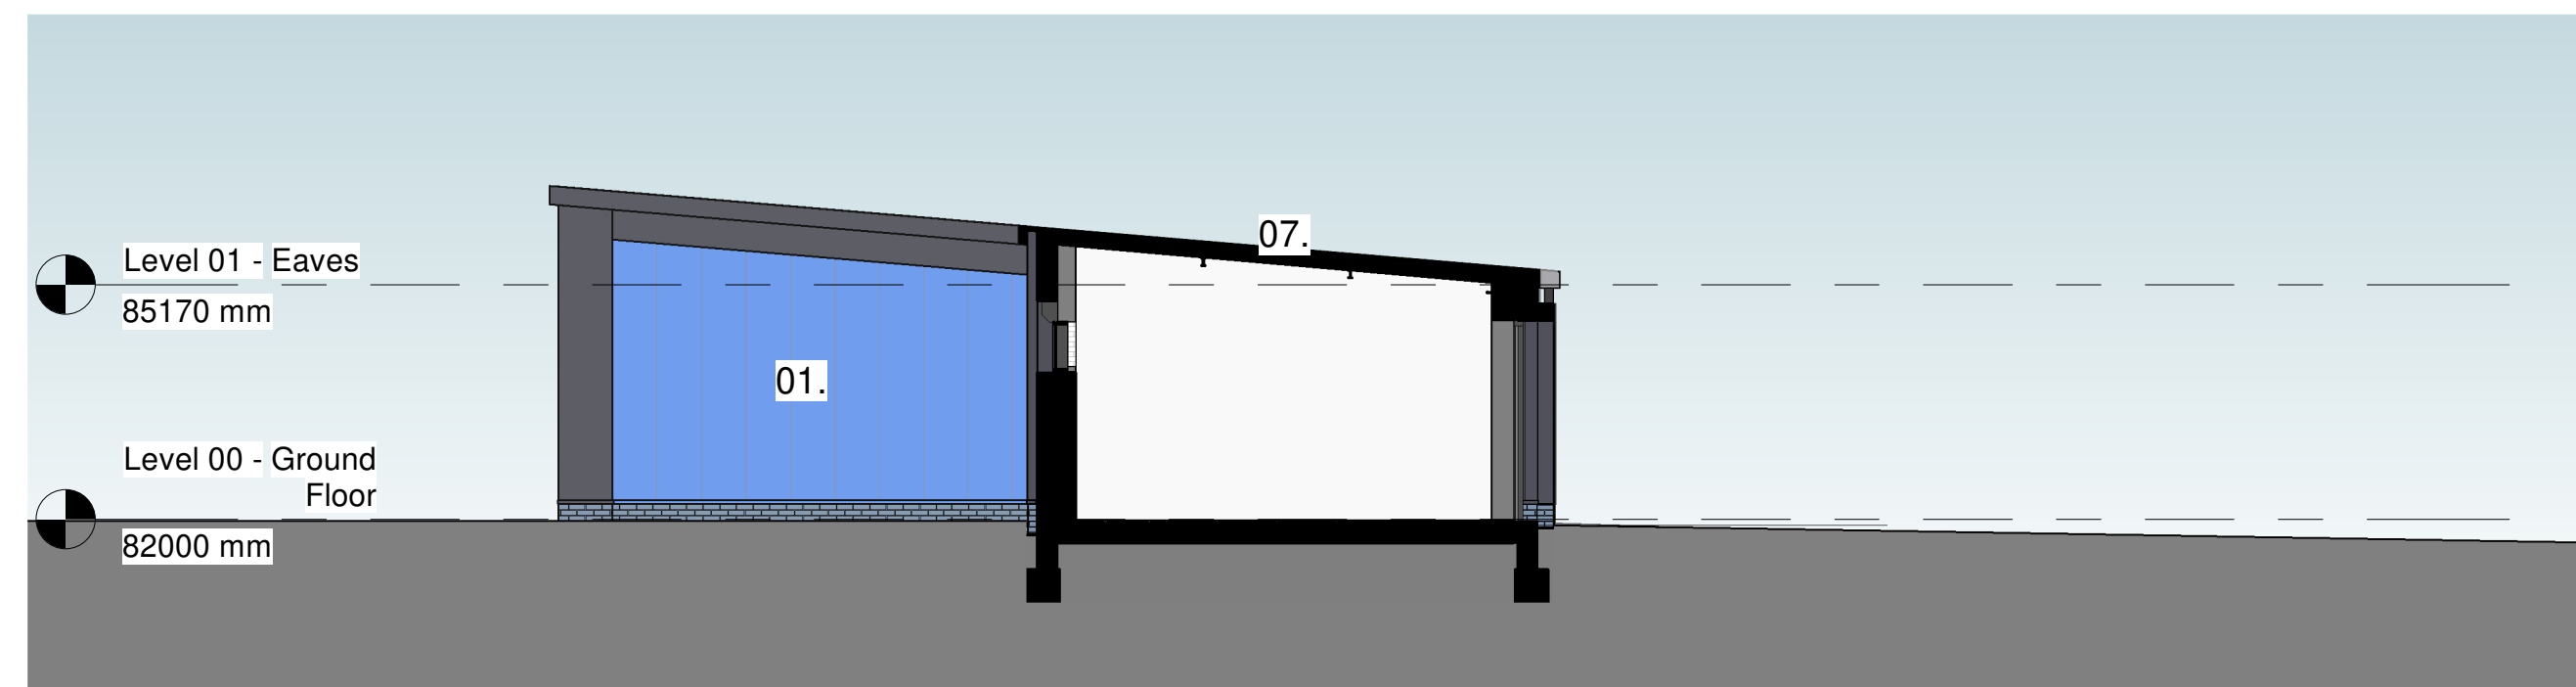

SCALE: 1 : 100

01. NEW CLADDING
COMPOSITE CLADDING WALL PANELS OVER EXISTING BUILDING STRUCTURE WITH NEW BRICK PLINTH AT BASE OF THE WALL.
CONTRASTING COLOURS TO ELEVATIONS AS INDICATED ON DRAWINGS WITH FEATURE PROJECTIONS AT CORNERS OF GABLE WALLS AS INDICATED ON PLANS.
02. REPLACEMENTS TO EXISTING GARAGE DOORS
REPLACEMENT SERVICE DELIVERY DOOR WITHIN EXISTING STRUCTURAL OPENING COMPRISING INSULATED UP AND OVER DOORS WITH PPC METAL FRAME AND MIXTURE OF TRANSLUCENT AND PPC METAL PANELS TO SECTIONAL DOOR.
03. REPLACEMENTS TO EXISTING WINDOWS
REPLACEMENT WINDOWS WITHIN EXISTING STRUCTURAL OPENING COMPRISING PPC ALUMINIUM FRAMED WINDOW SYSTEM WITH MIXTURE OF FIXED AND OPENING GLAZED LIGHTS AND PPC ALUMINIUM SPANDREL PANELS. PPC METAL EXTERNAL SECURITY SHUTTERS.
04. REPLACEMENTS TO EXISTING FIRE ESCAPE DOORS
REPLACEMENT DOORS WITHIN EXISTING STRUCTURAL OPENING COMPRISING PPC METAL FRAMED DOORS WITH MATCHING DOOR. PPC METAL EXTERNAL SECURITY SHUTTERS.
05. REPLACEMENTS TO EXISTING DOORS
REPLACEMENT DOORS WITHIN EXISTING STRUCTURAL OPENING COMPRISING PPC METAL FRAMED DOORS WITH MATCHING DOOR AND DOUBLE GLAZED VISION PANELS. PPC METAL EXTERNAL SECURITY SHUTTERS.
06. NEW GUTTERS AND DOWNPIPES
PPC METAL REPLACEMENT GUTTERS AND DOWNPIPES TO RECLAD ROOF. BELOW GROUND DRAINAGE GULLY POSITIONS TO BE ADJUSTED TO SUIT.
07. NEW ROOF
REPLACEMENT METAL ROOF SHEETING TO VISUALLY MATCH COMPOSITE CLADDING WALL PANELS WITH PROFILE PATTERN TO MATCH.
08. SIGNAGE
UNIT IDENTIFICATION NUMBERS WITH SPACE FOR TENANT'S SIGNAGE
09. EXTERNAL PAVING
1200MM TO DOOR SWING PAVING TO REAR AND SIDES OF UNITS WITH GRAVEL MARGIN TO BUILDING, 1200 X 1200 LEVEL PLATFORMS AT EACH FIRE EXIT, MAX 1:20 GRADIENTS BETWEEN, GROUND SURFACE GRADED TO SUIT

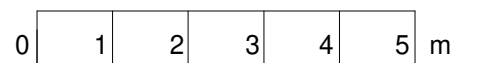

Constructors must only work to figured dimensions which are to be checked on site. Do not scale from hard copy drawings.

[illegible]

Percy House, 8th Floor Percy Street,
Newcastle NE1 4PW
England, UK
norrr.com

Project COPELAND BOROUGH COUNCIL		Drawing Title PROPOSED - GA SECTIONS (PLANNING)	
Project CLEATOR MOOR INNOVATION QUARTER - PLOT 15			
Drawn AM	Date 29.03.22	Sheet Status S2 - FOR INFORMATION	
Checked CP	Date 29.03.22	Project No. IANC21-0043	
Scale As indicated @ A1		Drawing No. CMIQ-NOR-A15ZZ-DR-A-00292	Rev. P02