
SO A2 - 420mmx594mi

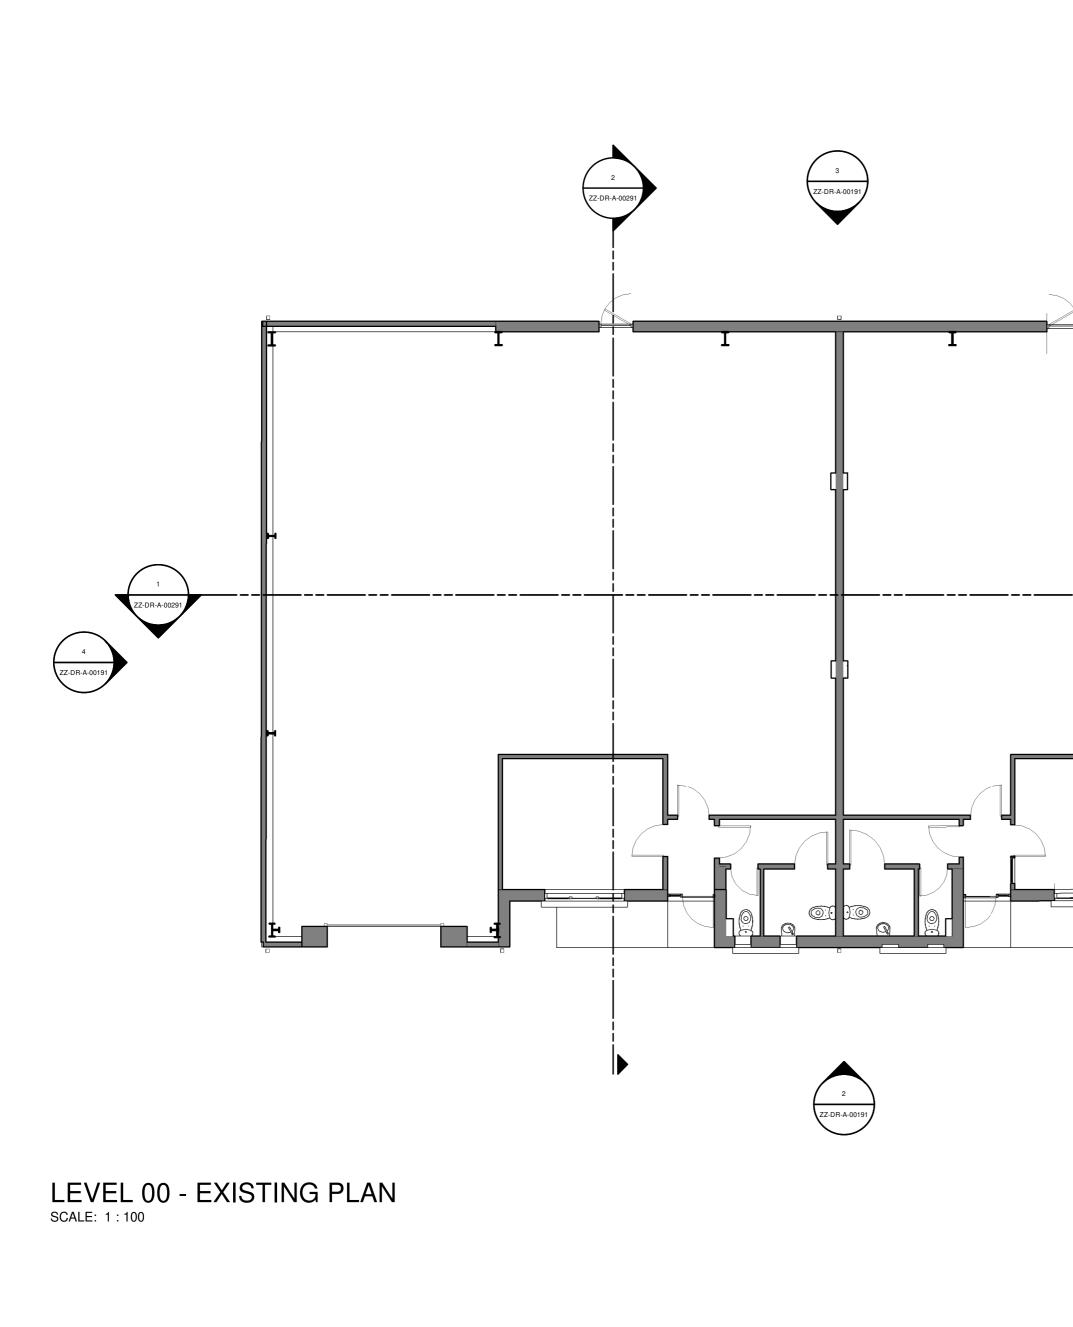

	[				,
		REVISION FIRST ISSUE		DK	CH JS
	04.05.22	PLANNING APPLICATION	P02	JS	DK
	This drawing has been prepared solely for the use of COPELAND BOROUGH COUNCIL and there are no representations of any kind made by NORR Consultants Limited has not entered into a contract This drawing must not be used, reproduced or revised without written permission. This drawing shall not be used for construction purposes until a "Ax - APPROVED FOR STAGE x" status appears under in Sheet Status. Constructors must only work to figured dimensions which are to be checked on site. Do not scale from hard copy drawings. North Arrow				
	Drawn AM	Date 17.03.22			
	Checke CP	d Date 17.03.22			
	Scale 1 : 100 @ A2 Client				
		ELAND BOROUGH CO	OUNC	CIL	
		<sup>Name</sup> TOR MOOR INNOVA <sup>-</sup> RTER - PLOT 20	ΓΙΟΝ		
	Drawing Title LEVEL 00 - EXISTING PLAN (PLANNING) Sheet Status S2 - FOR INFORMATION				
	Project No. IANC21-0043				
0 1 2 3 4 5 m	Drawing CMIQ-	No. NOR-A20- 00-DR-A-0	0091		Rev. 202