
SO A2 - 420mmx594mi

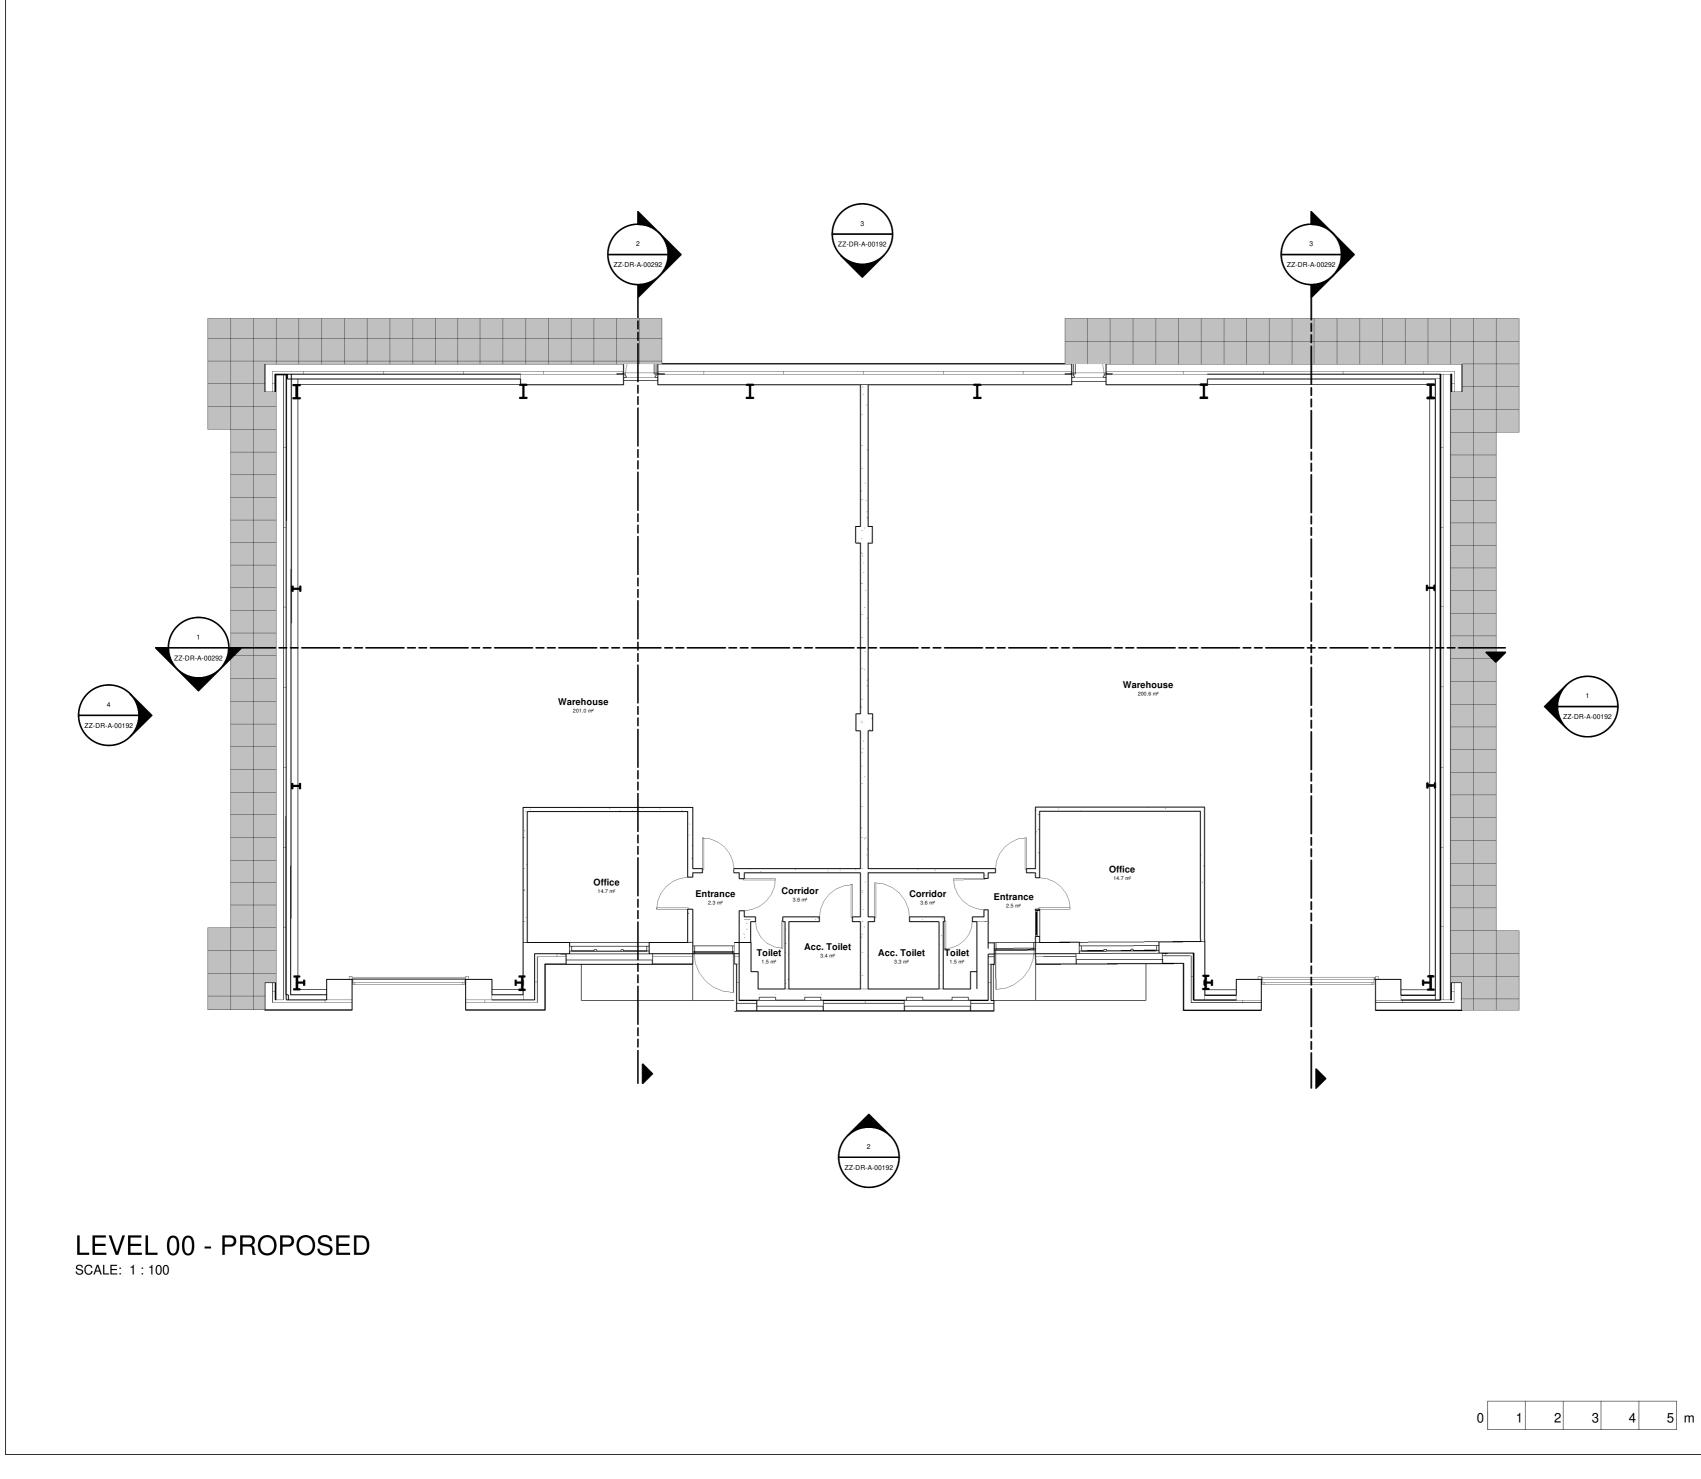

29 04 22		REV		
	FIRST ISSUE PLANNING APPLICATION	P01 P02	DK JS	JS DK
This dr	awing has been prepared sole	ely for the	e use	of
represe Consul Consul This dr	AND BOROUGH COUNCIL entations of any kind made by tants Limited to any party with tants Limited has not entered awing must not be used, repro- without written permission.	NORR whom N into a co	IORR ontrac	l
purpos	awing shall not be used for co es until a "Ax - APPROVED F appears under in Sheet Status	OR STA		,
which a	uctors must only work to figure are to be checked on site. Do opy drawings.			
North A	rrow			
An Ir Percy I 8th Flo	or Percy Street,			
An Ir Percy I 8th Flo	House or Percy Street, stle NE1 4PW d, UK			
An Ir Percy I 8th Flo Newca Englan	House or Percy Street, stle NE1 4PW d, UK	ny		
An Ir Percy I 8th Flo Newca Englan norr.co Drawn AM Checke	hgenium International Compar House or Percy Street, stle NE1 4PW d, UK m Date 21.03.22 d Date	2		
An Ir Percy I 8th Flo Newca Englan norr.co Drawn AM	Ingenium International Compar House or Percy Street, stle NE1 4PW d, UK m Date 21.03.22	2		
An Ir Percy I 8th Filo Newca Englan norr.co Drawn AM Checke CP Scale	hgenium International Compar House or Percy Street, stle NE1 4PW d, UK m Date 21.03.22 d Date	2		
An Ir Percy I 8th Flo Newca Englan norr.co Drawn AM Checke CP Scale 1 Client	hgenium International Compar House or Percy Street, stie NE1 4PW d, UK m Date 21.03.22 d Date 21.03.22	2 2	CIL	
An Ir Percy I 8th Flo Newca Englan norr.co Drawn AM Checke CP Scale 1 Client COPE	Ingenium International Compar House or Percy Street, stle NE1 4PW d, UK m Date 21.03.22 d Date 21.03.22 i 100 @ A2 ELAND BOROUGH (2 2 2 2 2 2 2 2 2 2 2 2 2 2 2 2 2 2 2		
An Ir Percy I 8th Flo Newca Englan norr.co Drawn AM Checker CP Scale 1 Client COPE Project CLEA QUAF	hgenium International Compar House or Percy Street, stle NE1 4PW d, UK Date 21.03.22 d Date 21.03.22 : 100 @ A2 ELAND BOROUGH (Name ATOR MOOR INNOV RTER - PLOT 20			
An Ir Percy I 8th Flo Newca Englan norr.co Drawn AM Checke CP Scale 1 Client COPE Project CLEA QUAF Drawing LEVE (PLAI	ngenium International Compar House or Percy Street, stle NE1 4PW d, UK Date 21.03.22 d Date 21.03.22 i 100 @ A2 ELAND BOROUGH (Name ATOR MOOR INNOV RTER - PLOT 20 Title L 00 - PROPOSED I NNING)			
An Ir Percy I 8th Flo Newca Englan norr.co Drawn AM Checke CP Scale 1 Client COPE Project CLEA QUAF Project LEVE (PLAI Sheet S S2 - F Project	agenium International Compar House or Percy Street, stle NE1 4PW d, UK Date 21.03.22 d Date 21.03.22 : 100 @ A2 ELAND BOROUGH (Name ATOR MOOR INNOV RTER - PLOT 20 Title EL 00 - PROPOSED I NNING)			