

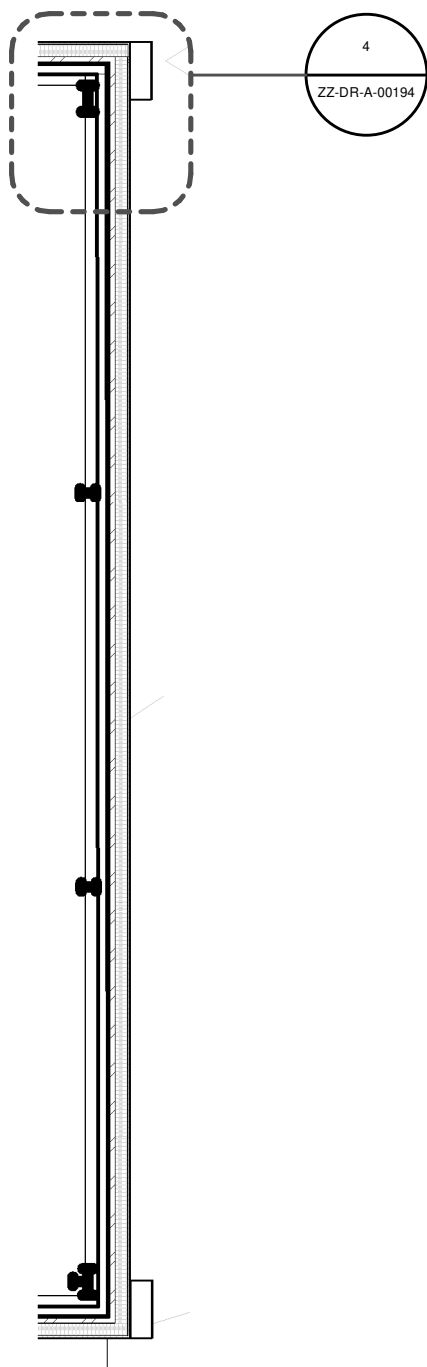


PROPOSED GABLE END 3D VIEW

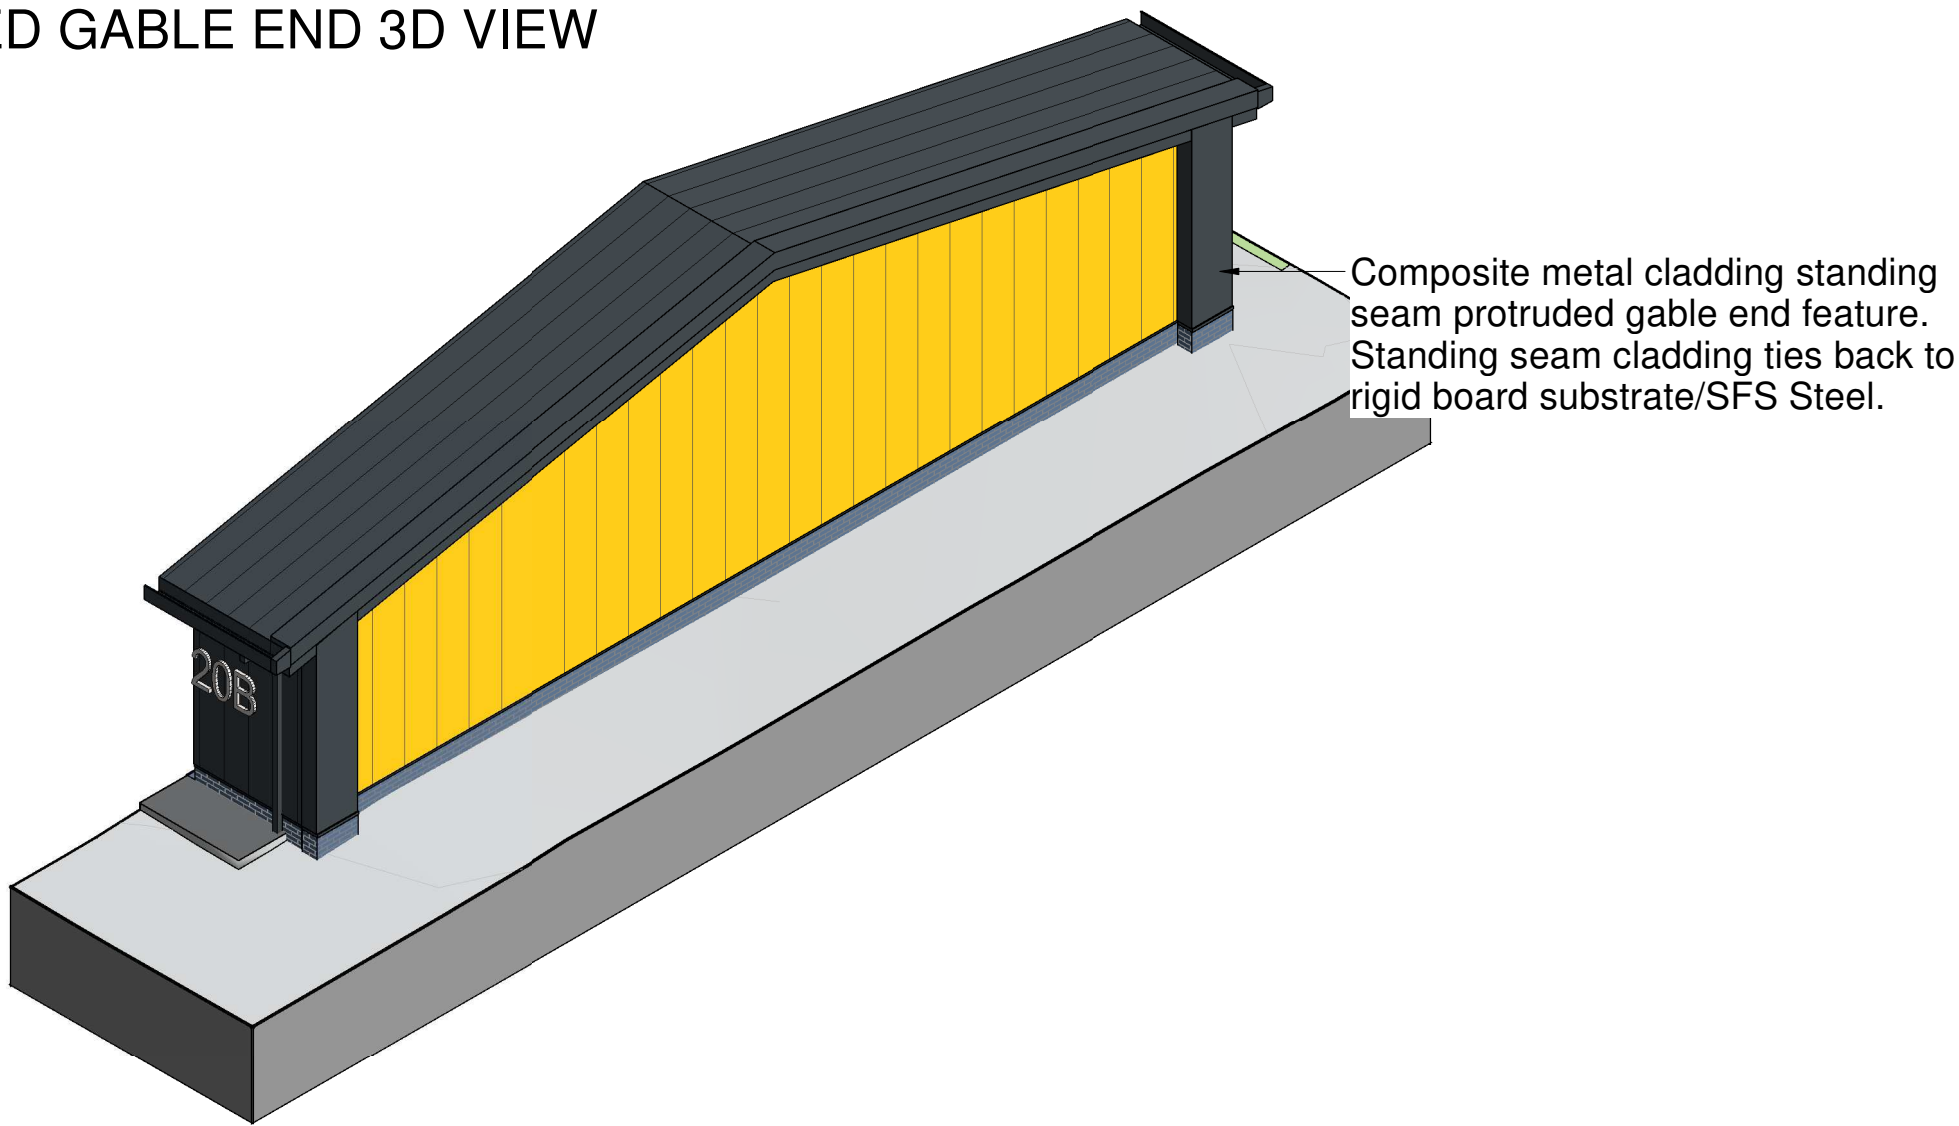

Level 00 - PROPOSED GABLE PROTRUSION
SCALE: 1 : 100

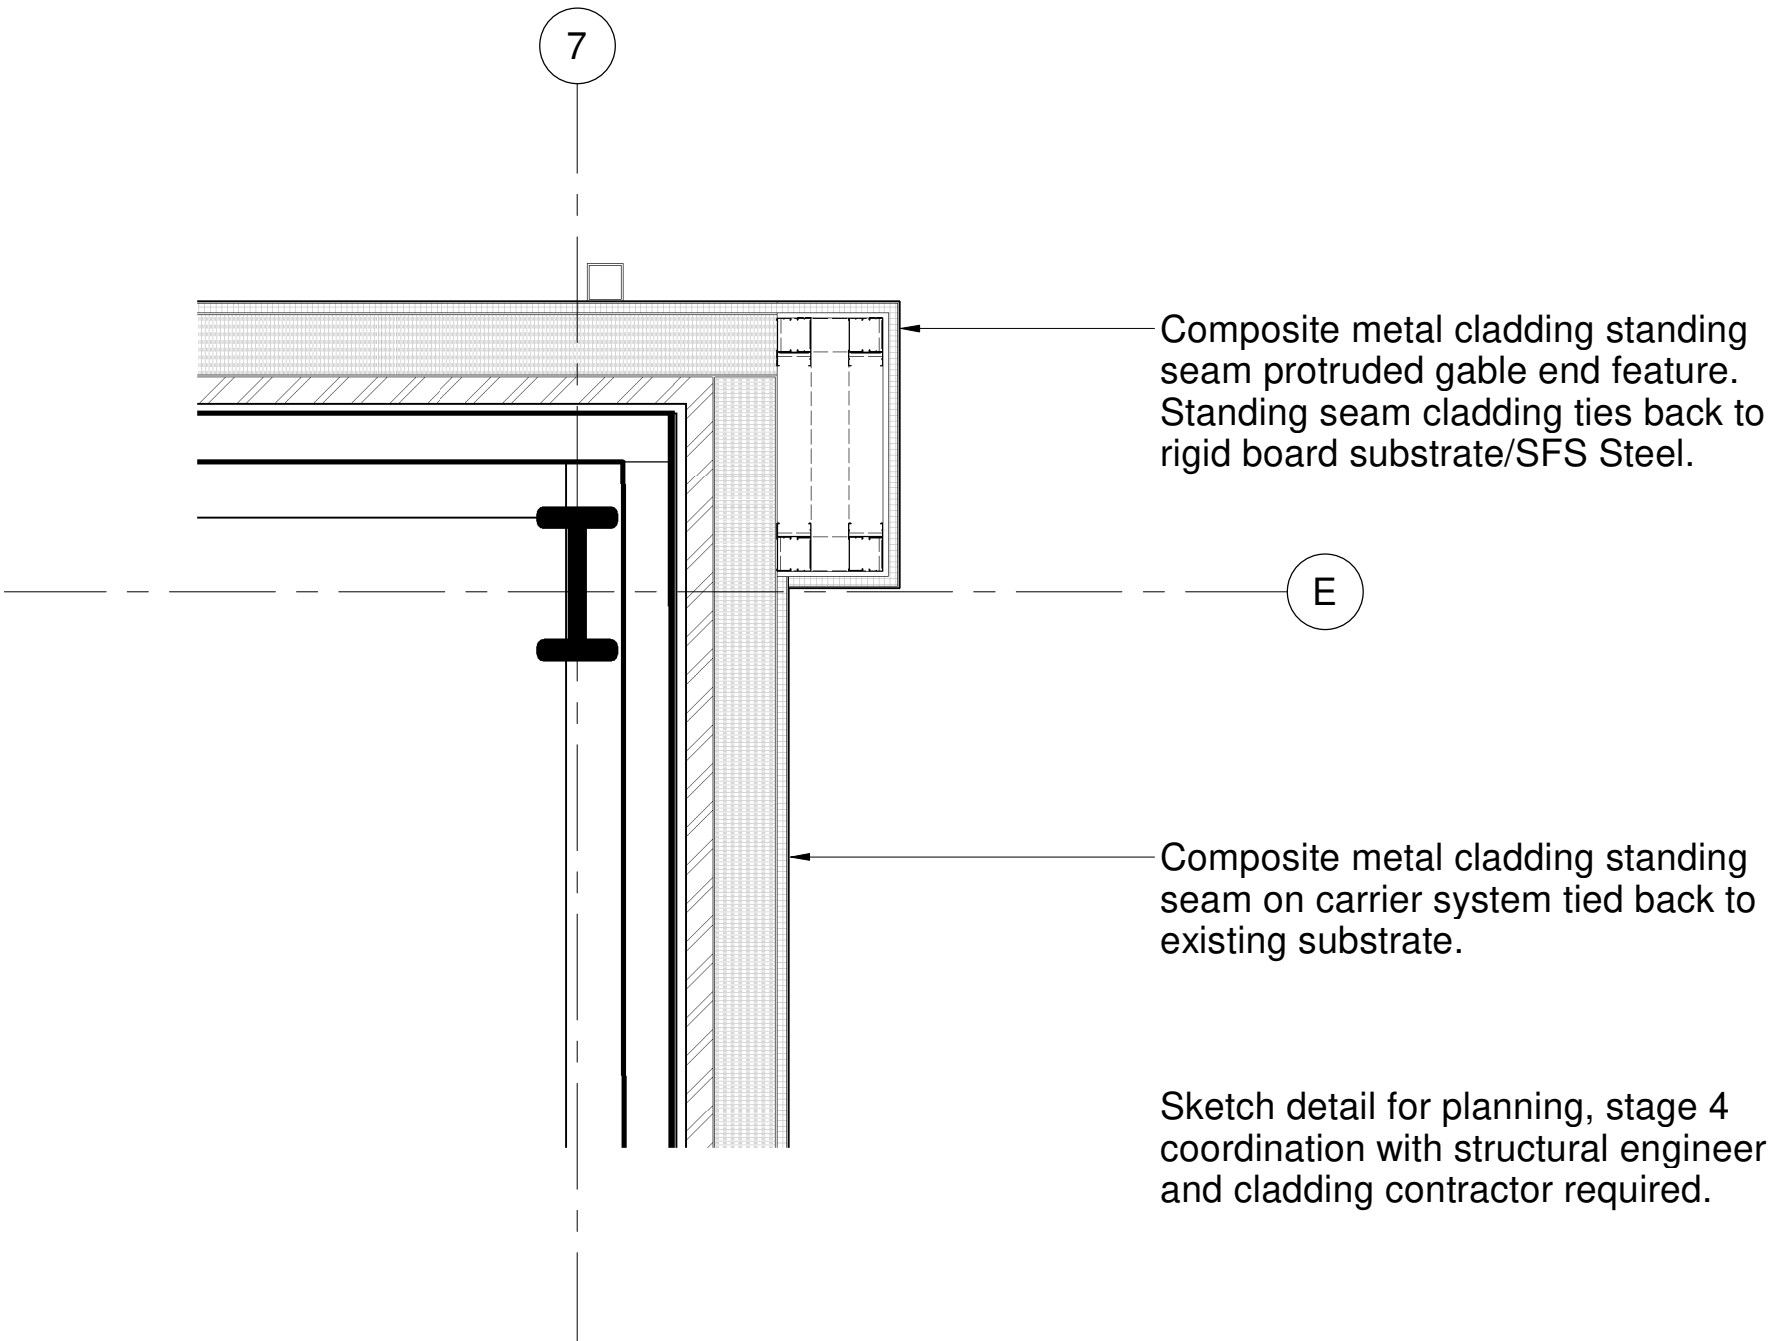

Level 00 - PROPOSED GABLE PROTRUSION
SCALE: 1 : 20

DATE	REVISION	REV	DR	CH
15.06.22	FIRST ISSUE (PLANNING)	P01	JS	DK

This drawing has been prepared solely for the use of COPELAND BOROUGH COUNCIL and there are no representations of any kind made by NORR Consultants Limited to any party with whom NORR Consultants Limited has not entered into a contract. This drawing must not be used, reproduced or revised without written permission.

This drawing shall not be used for construction purposes until a "Ax - APPROVED FOR STAGE x" status appears under in Sheet Status.

Constructors must only work to figured dimensions which are to be checked on site. Do not scale from hard copy drawings.

North Arrow

NORR
NORR Consultants Limited.
An Ingenium International Company

Percy House
8th Floor Percy Street,
Newcastle NE1 4PW
England, UK
norr.com

Drawn JS	Date 15.06.22
Checked DK	Date 15.06.22
Scale As indicated @ A2	
Client COPELAND BOROUGH COUNCIL	
Project Name CLEATOR MOOR INNOVATION QUARTER - PLOT 20	
Drawing Title PROPOSED - EXAMPLE PROTRUSION	
Sheet Status S4 - FOR APPROVAL	
Project No. IANC21-0043	
Drawing No. CMIQ-NOR-A20- ZZ-DR-A-00194	Rev. P01