



EXISTING LONG SECTION 1
SCALE: 1 : 100

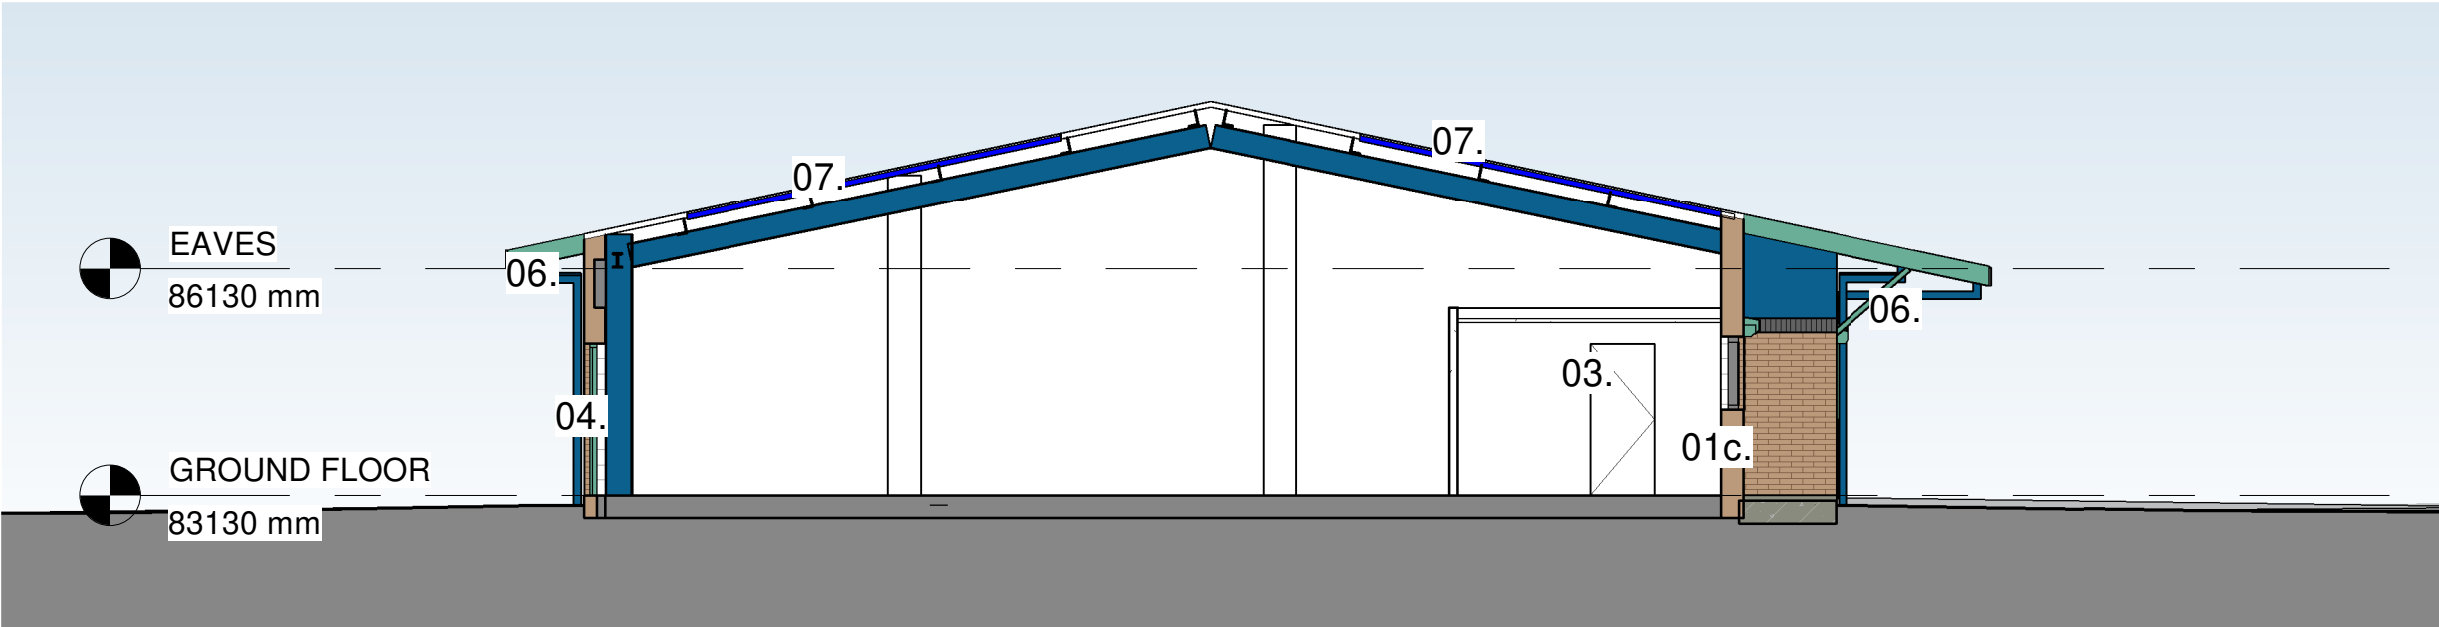

EXISTING CROSS SECTION 1 1
SCALE: 1 : 100

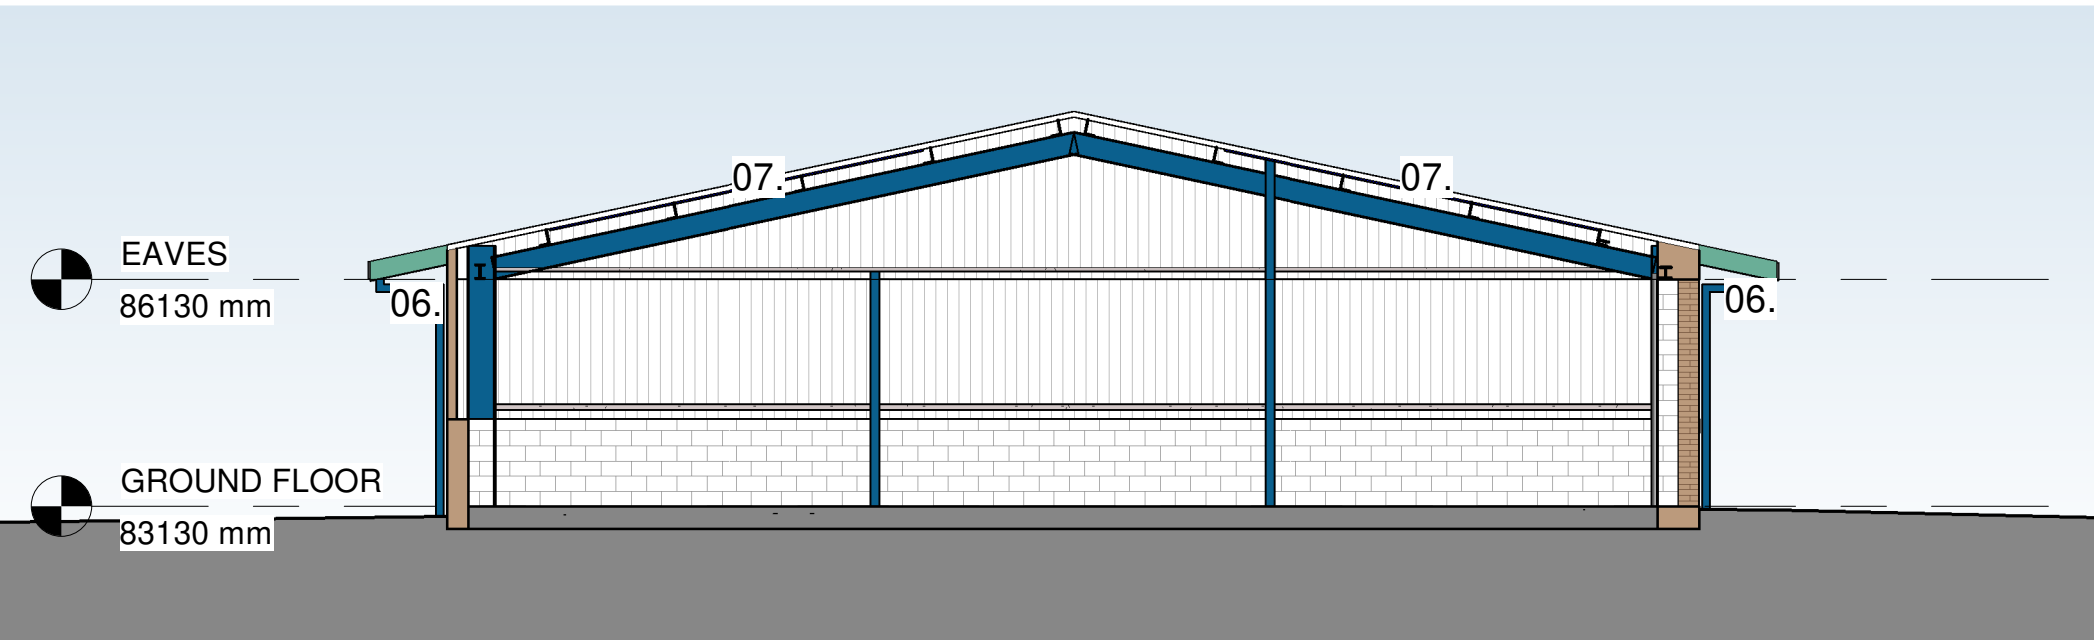

EXISTING CROSS SECTION 2 1
SCALE: 1 : 100

EXISTING MATERIALS

- 01a CORRUGATED METAL CLADDING, PAINTED WHITE
- 01b CORRUGATED METAL CLADDING, PAINTED BLUE
- 01c BUFF/ BROWN BRICK UP TO APPROXIMATELY 1000MM ABOVE GROUND LEVEL
- 02 EXISTING METAL, NON INSULATED UP AND OVER DOORS
- 03 WHITE PVC FRAMED DOUBLE GLAZED WINDOWS WITH PPC METAL EXTERNAL SECURITY SHUTTERS.
- 04 EXISTING TIMBER DOOR WITH PPC METAL EXTERNAL SECURITY SHUTTERS.
- 05 EXISTING TIMBER DOOR WITH GLAZED SIDE SCREEN AND PPC METAL EXTERNAL SECURITY SHUTTERS.
- 06 PLASTIC GUTTERS AND DOWNPIPES
- 07 CORRUGATED METAL ROOF COVERING WITH INTEGRATED ROOFLIGHTS
- 08 GREY BRICK BAND IN A VERTICAL STACK BOND

DATE	REVISION	REV	DR	CH
29.04.22	FIRST ISSUE	P01	DK	JS
04.05.22	PLANNING APPLICATION	P02	JS	DK

This drawing has been prepared solely for the use of COPELAND BOROUGH COUNCIL and there are no representations of any kind made by NORR Consultants Limited to any party with whom NORR Consultants Limited has not entered into a contract This drawing must not be used, reproduced or revised without written permission.

This drawing shall not be used for construction purposes until a "Ax - APPROVED FOR STAGE x" status appears under in Sheet Status.

Constructors must only work to figured dimensions which are to be checked on site. Do not scale from hard copy drawings.

North Arrow

NORR

NORR Consultants Limited.

An Ingenium International Company

Percy House

8th Floor Percy Street,

Newcastle NE1 4PW

England, UK

norrr.com

Drawn AM	Date 17.03.22
Checked CP	Date 17.03.22
Scale 1 : 100 @ A2	
Client COPELAND BOROUGH COUNCIL	
Project Name CLEATOR MOOR INNOVATION QUARTER - PLOT 20	
Drawing Title EXISTING - GA SECTIONS (PLANNING)	
Sheet Status S2 - FOR INFORMATION	
Project No. IANC21-0043	
Drawing No. CMIQ-NOR-A20- ZZ-DR-A-00291	Rev. P02