




Note:
Refuse store details are design intent only and intended to convey the scale, materiality and aesthetic characteristics of the element only. Specialist fabricator to develop the design (including the structural design), take site measurements, provide sample finishes and issue fully dimensioned shop drawings for approval by the Landscape Architect prior to fabrication. All metalwork to be polyester powder coated - colour to be confirmed. All finishes to be smooth and free from blemishes.

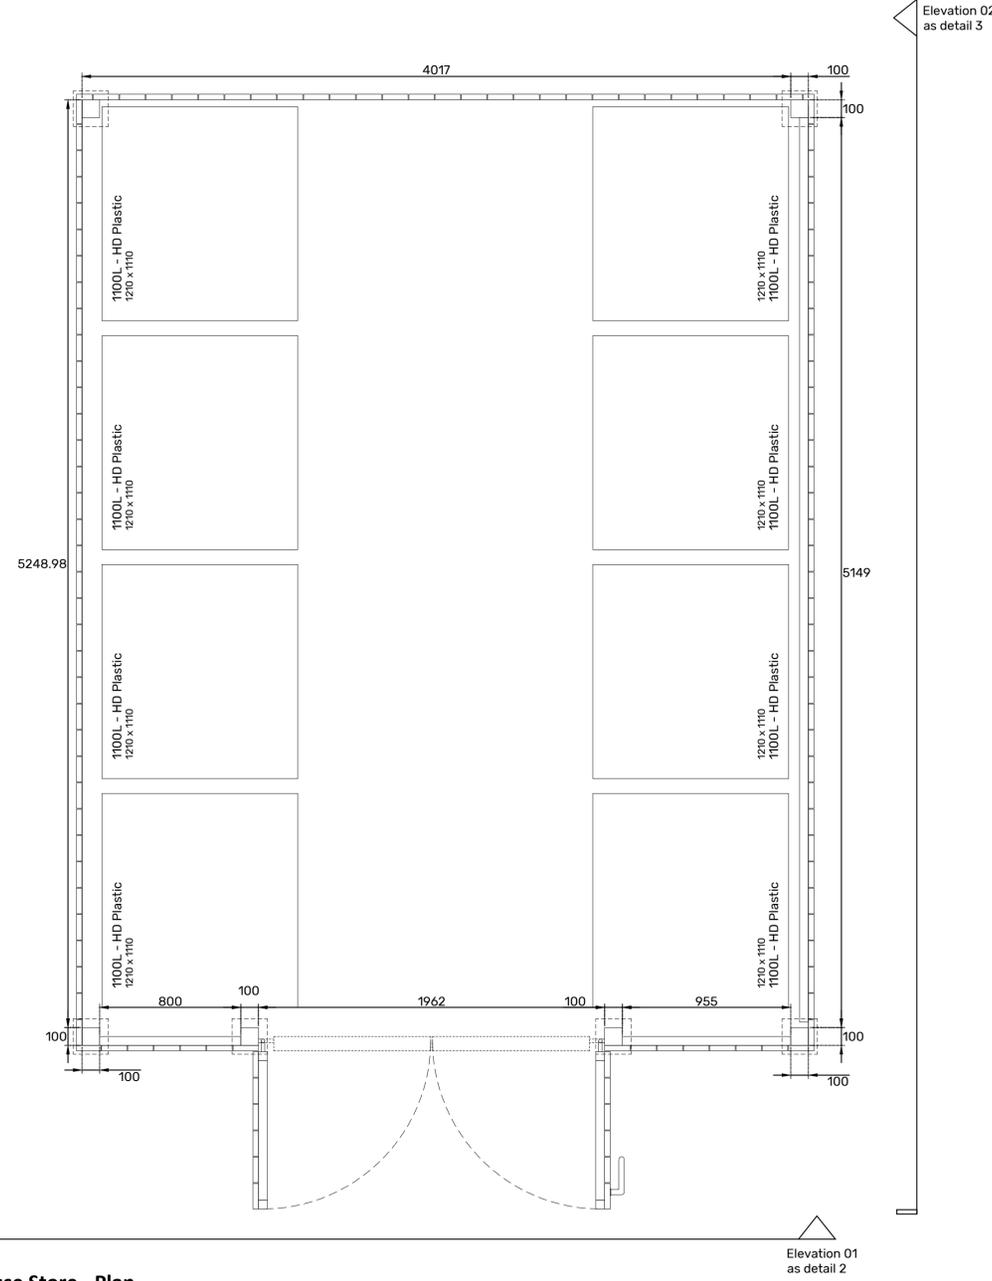


01 Refuse Store - Plan
Scale 1:20

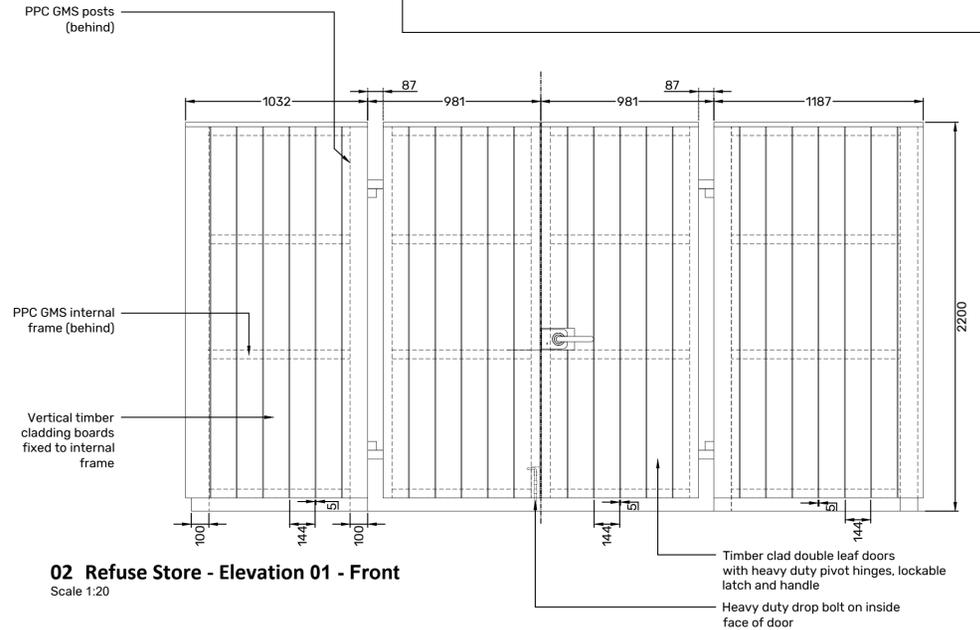


02 Refuse Store - Elevation 01 - Front
Scale 1:20

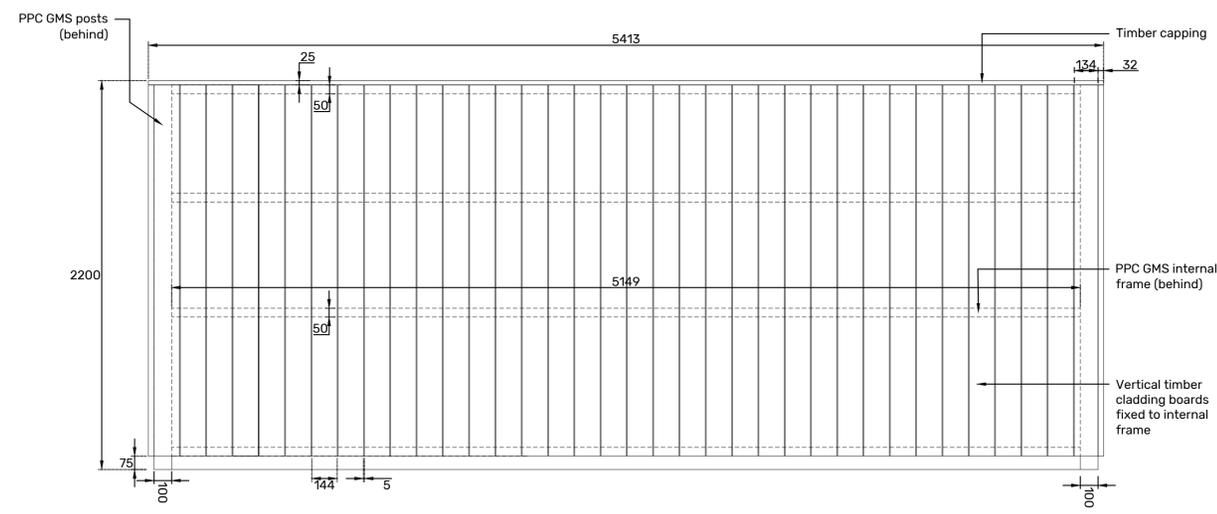

03 Refuse Store - Elevation 02 - Side
Scale 1:20

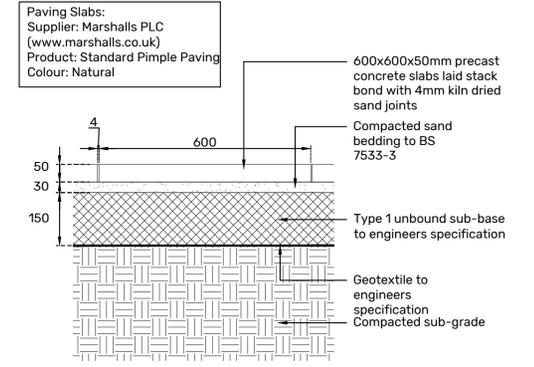

04 Concrete Slab Paving - Typical Section
Scale 1:10

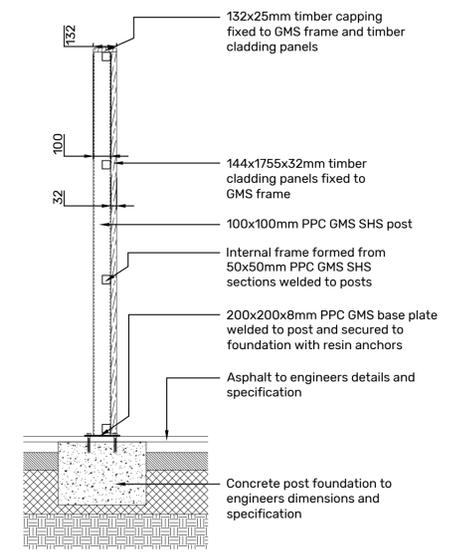

05 Refuse Store - Typical Section
Scale 1:20

REVISION	NO	DATE	BY	YL	CHECKED	PA
First Issue	P01	02.08.23	YL		PA	
Bin store height updated	P02	09.09.24	YL		PA	

CLIENT	Cumberland Council		
PROJECT	Cleator Moor Innovation Quarter (HUB)		
DRAWING TITLE	Refuse Store Details		
DRAWING No.	CMIQ-ONE-ZZ-XX-DR-L-0603	REVISION	P02
STATUS	PRELIMINARY		
SCALE	As Showr@ A1	DATE	02.08.23
		DRAWN BY	YL