



01 Typical Cycle Store - Plan

Scale 1:25

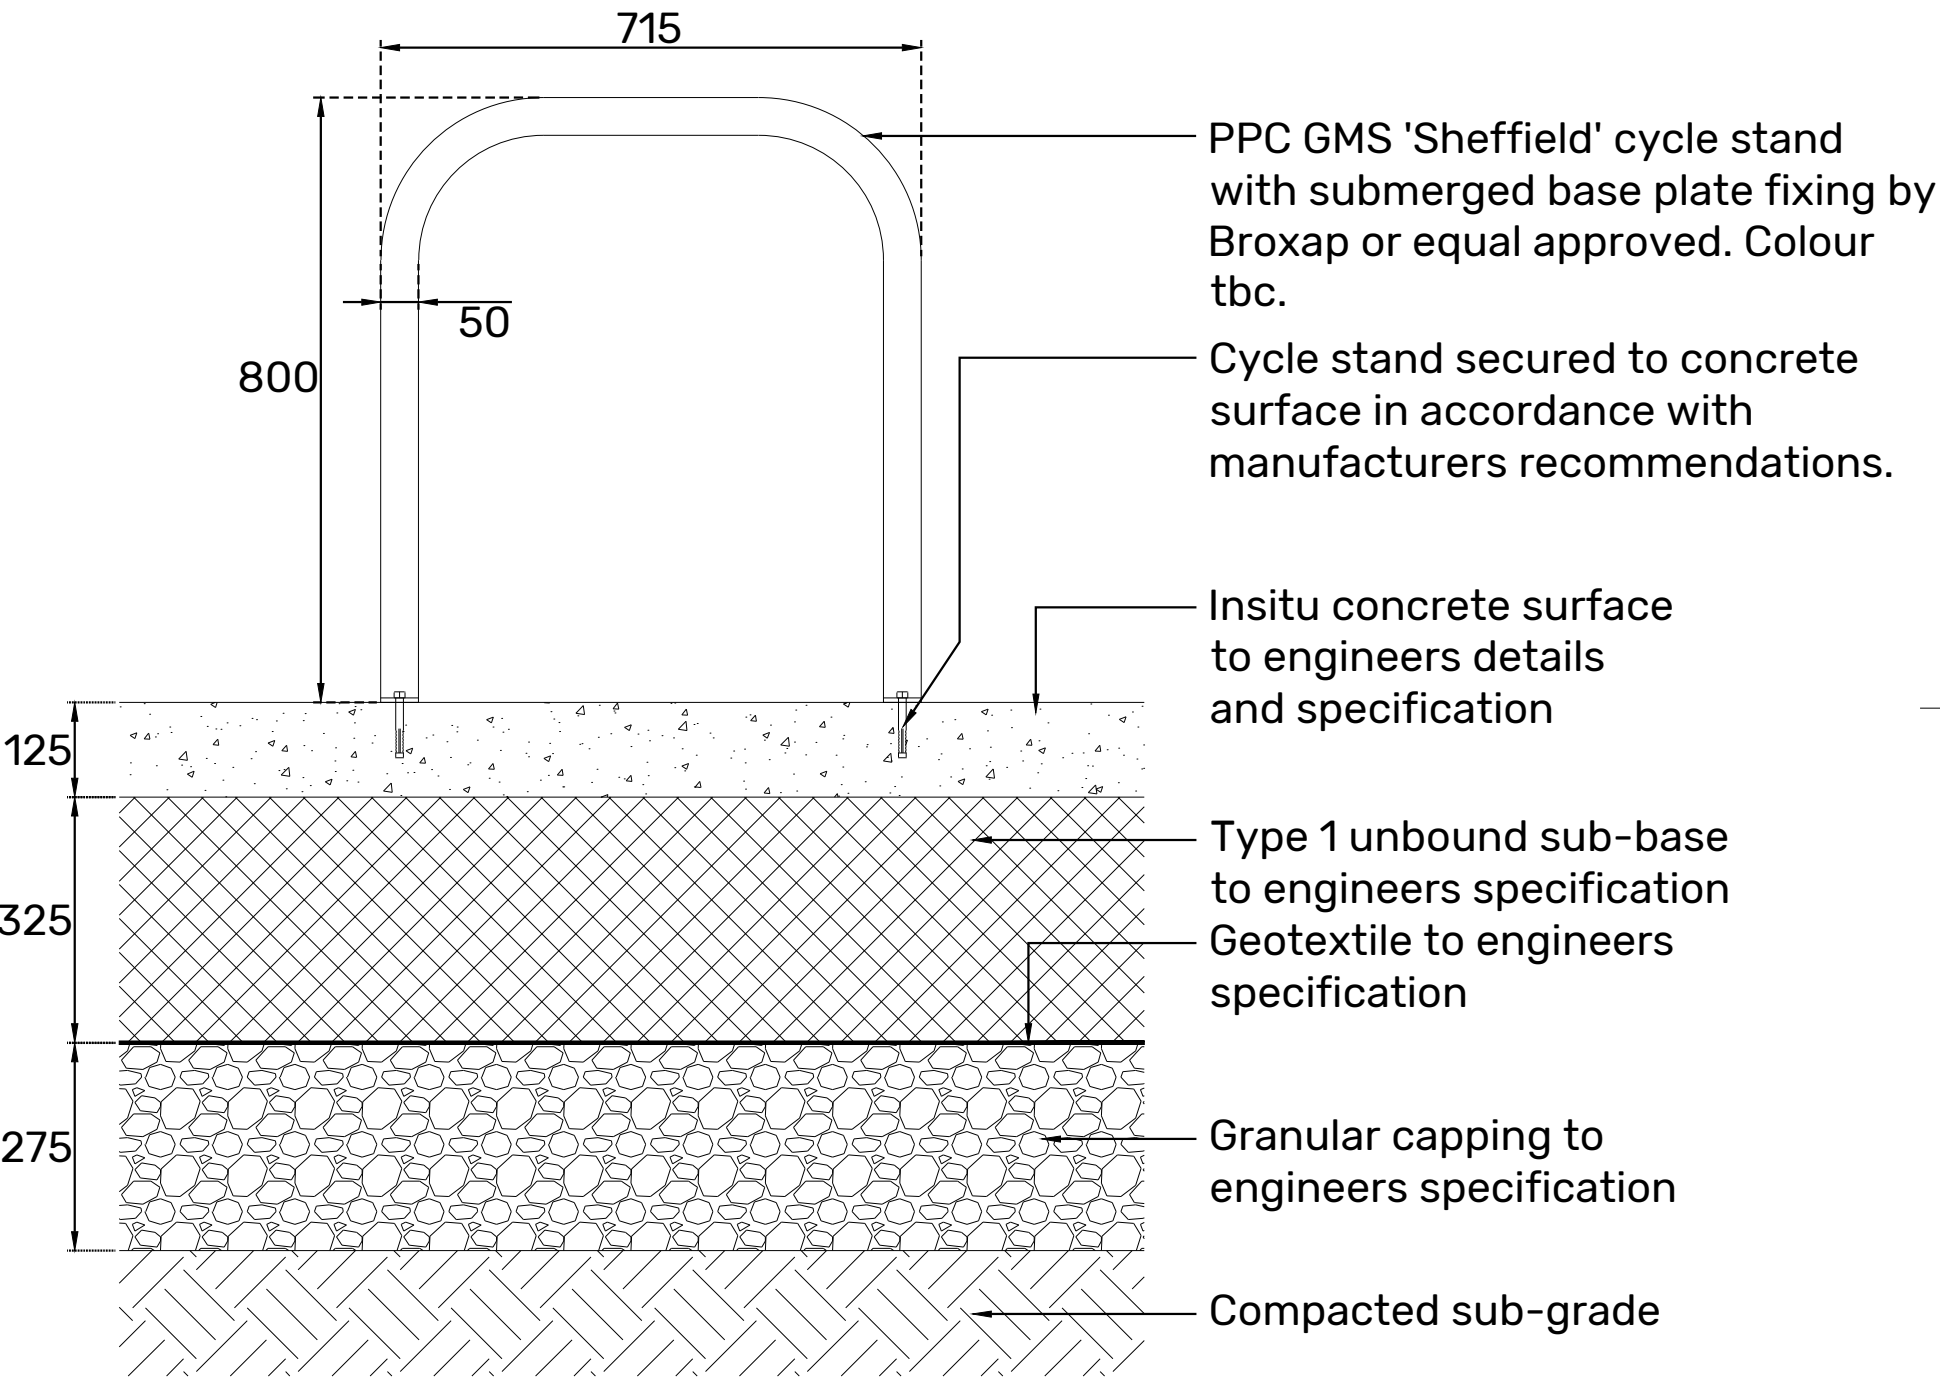


02 Typical Cycle Stands - Section 01

Scale 1:10

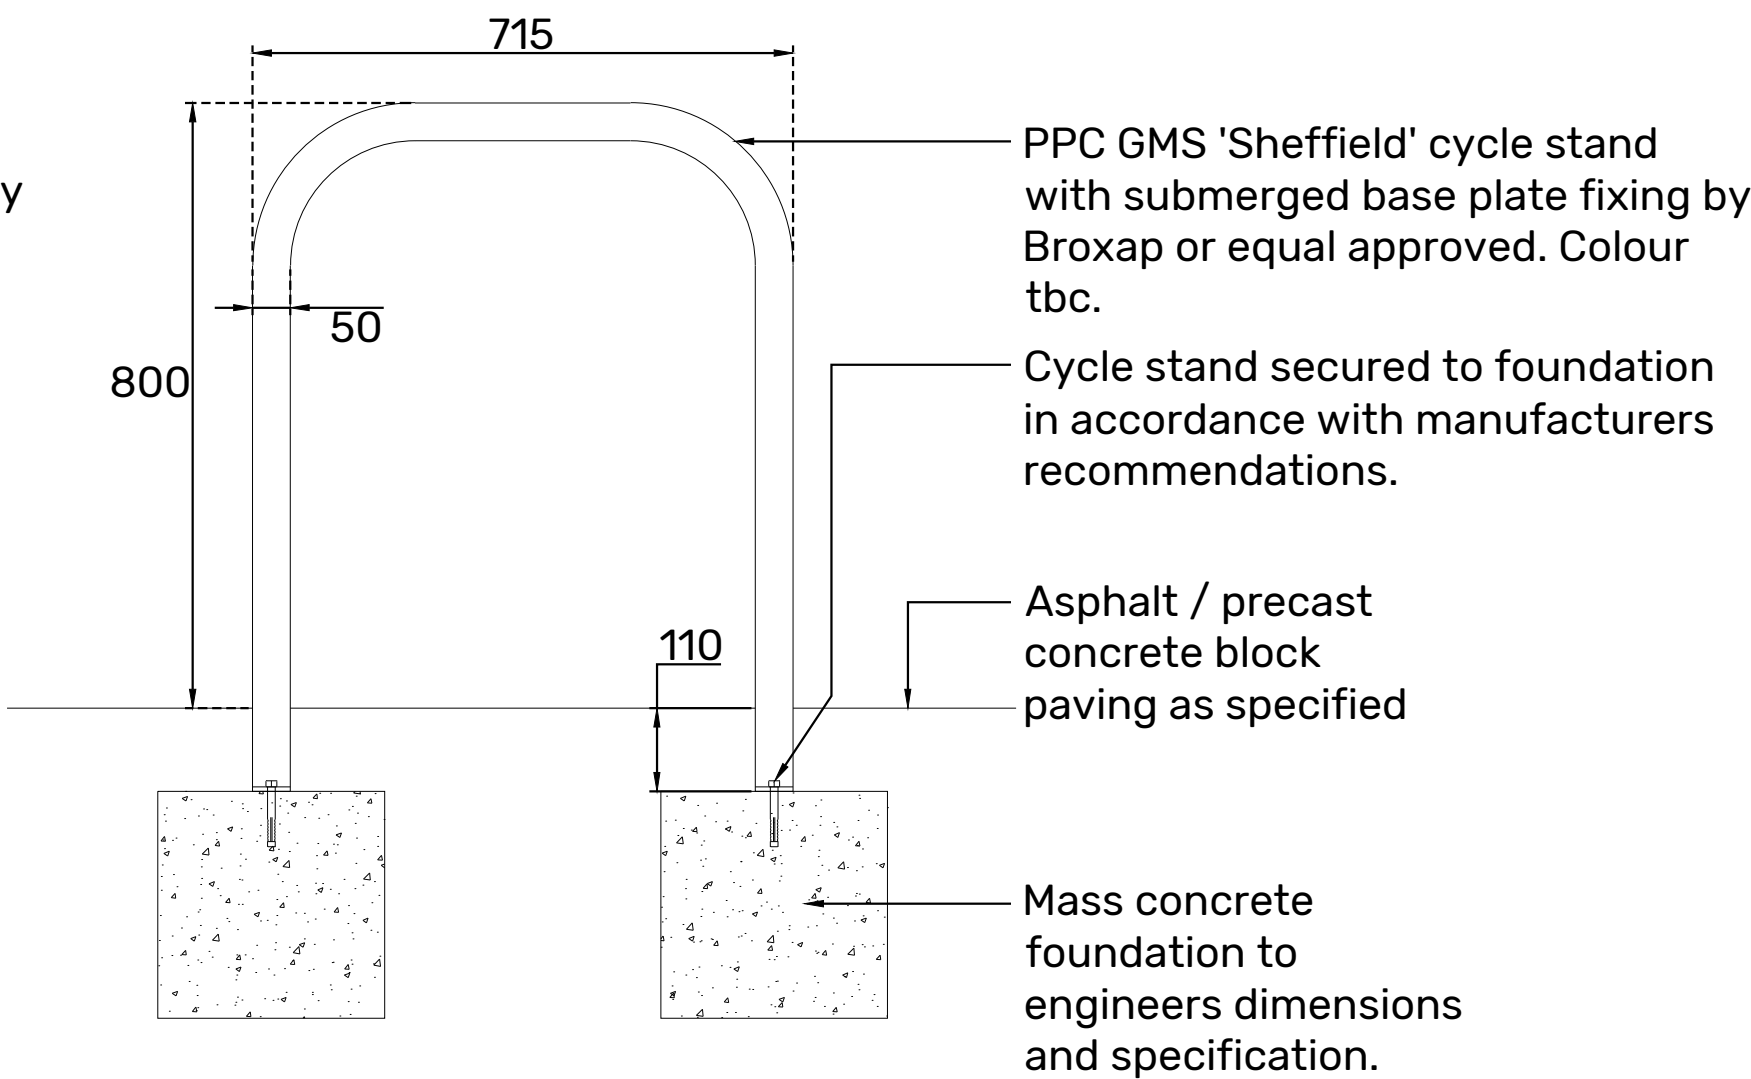

03 Typical Cycle Stands - Section 02

Scale 1:10

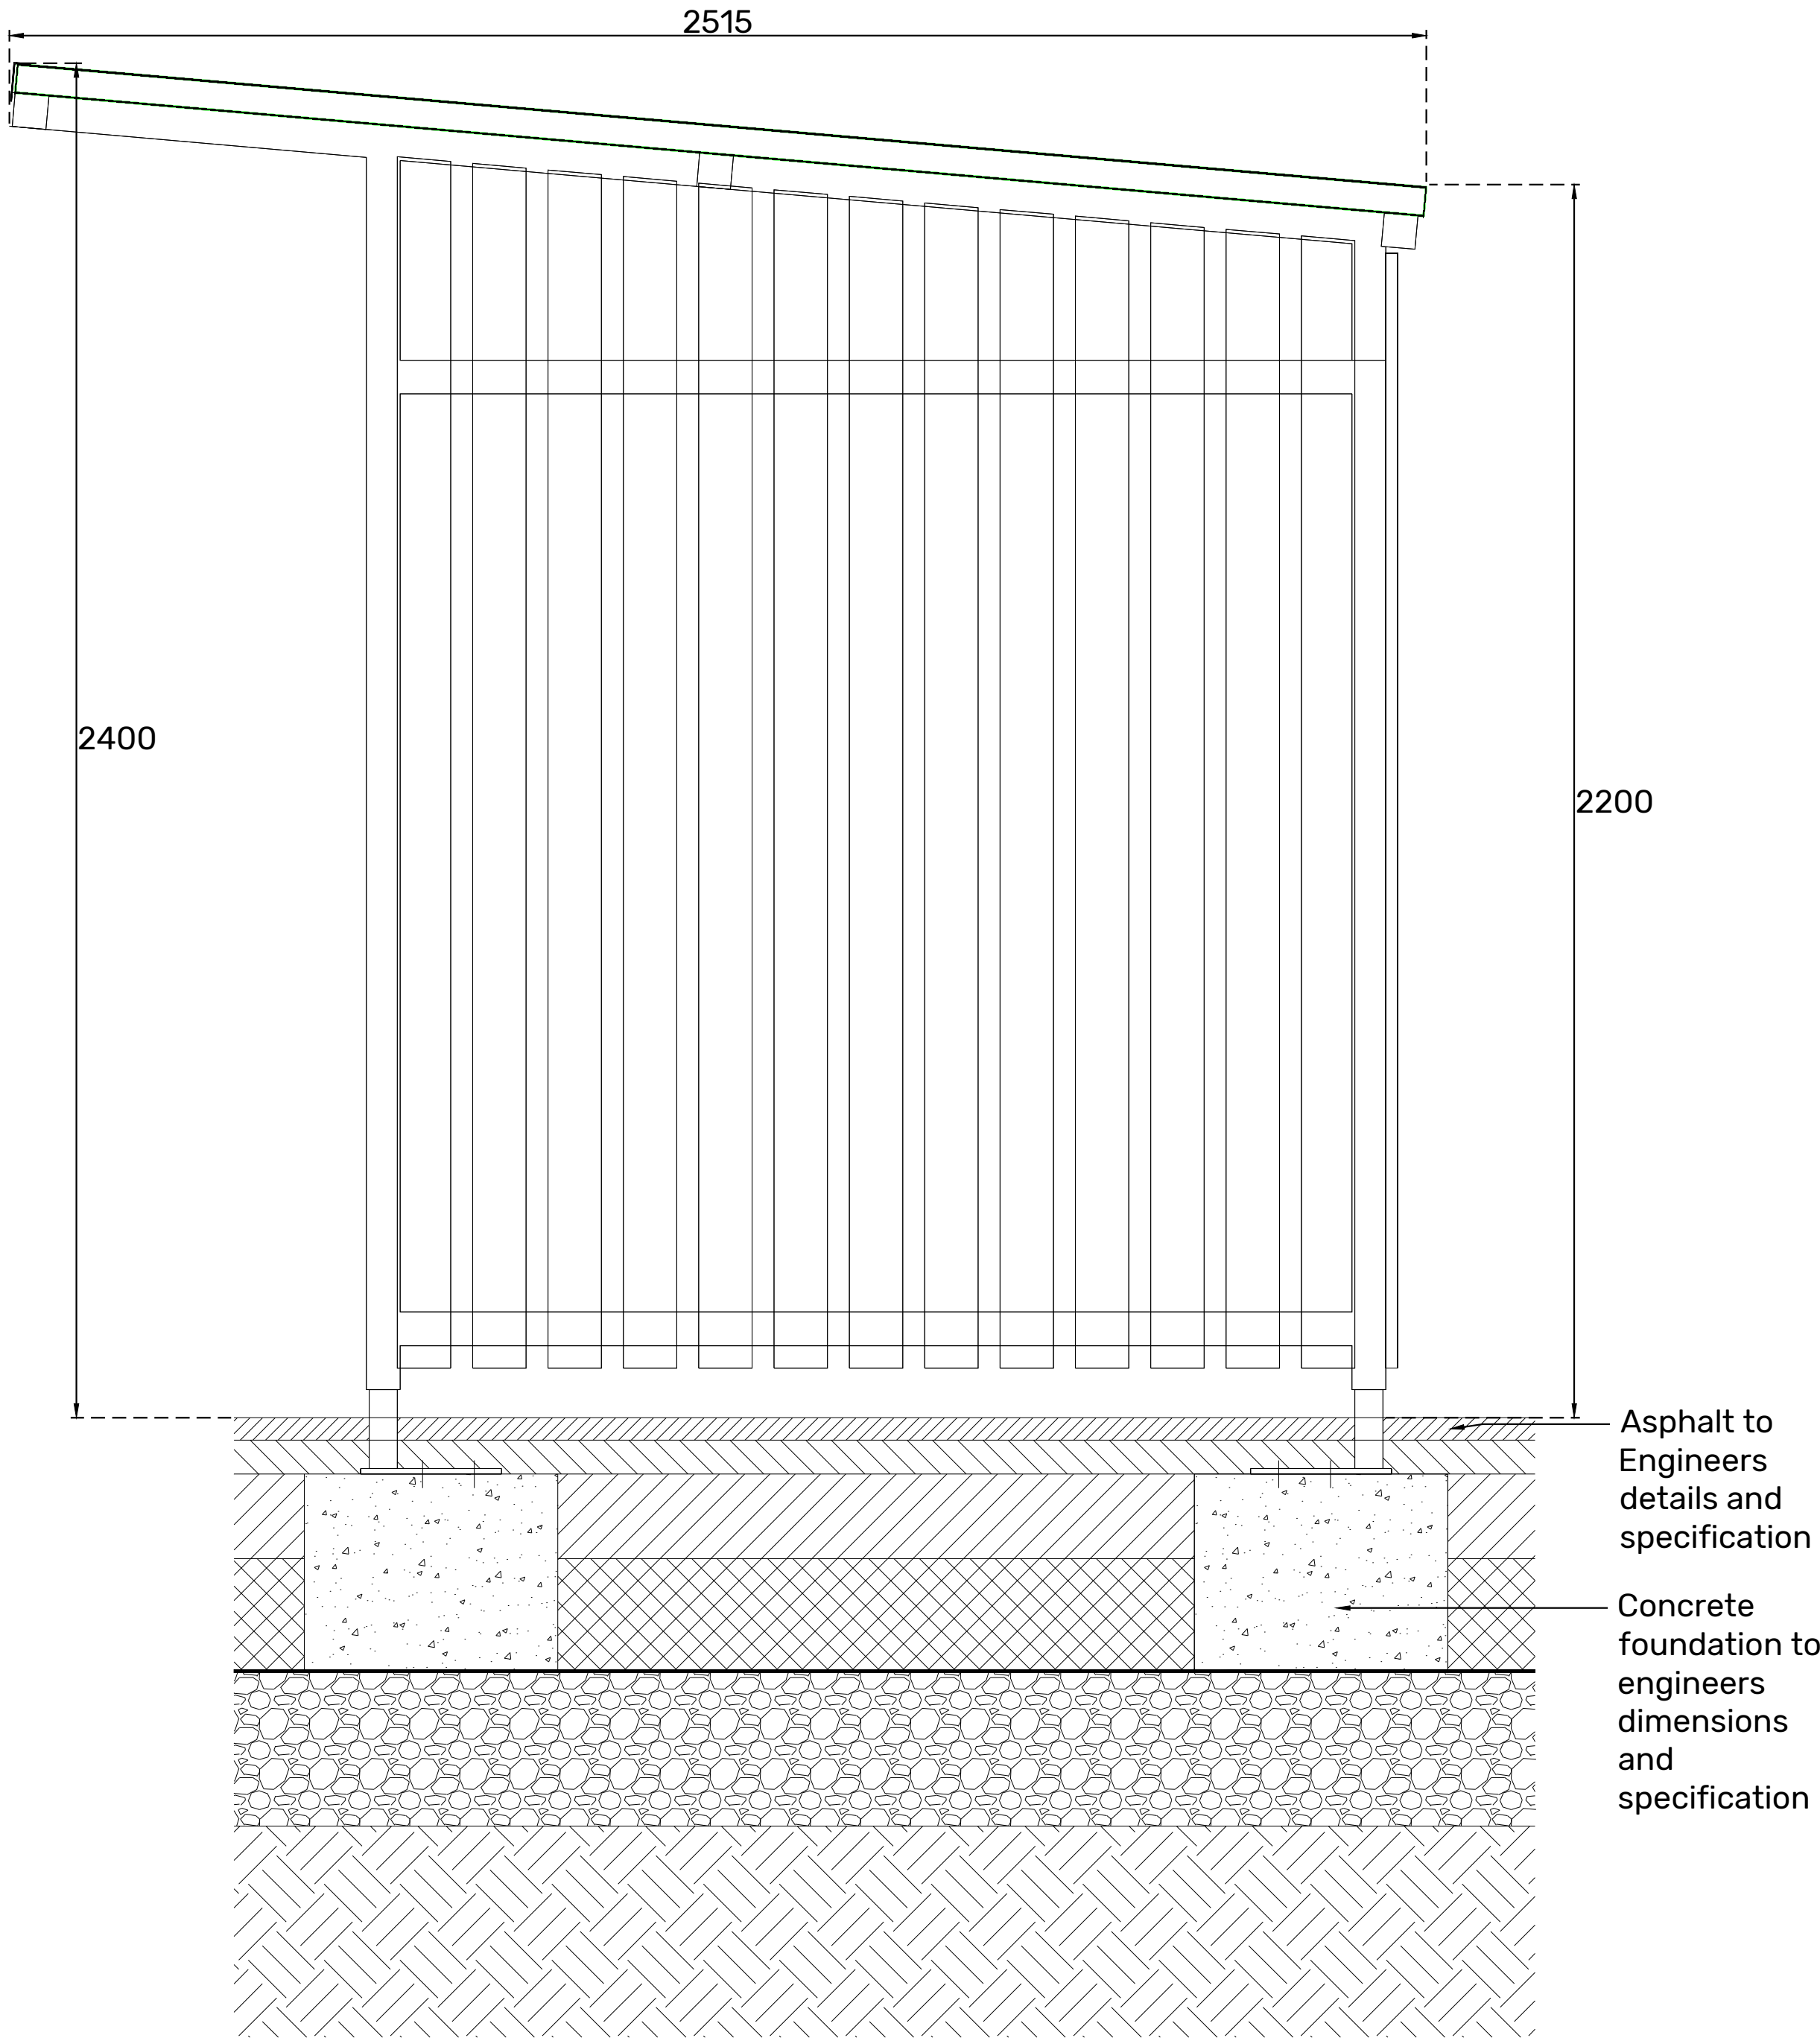

04 Typical Cycle Shelter - Section

Scale 1:10

NOTES

REVISION | P01

DATE | 03.08.23

BY | YL

CHECKED | PA

First Issue

REVISION | P02

DATE | 09.09.24

BY | YL

CHECKED | PA

Updated Cycle shelter type

CLIENT

Cumberland Council

PROJECT

Cleator Moor Innovation Quarter (HUB)

DRAWING TITLE

Cycle Store Details

DRAWING No.

CMIQ-ONE-ZZ-XX-DR-L-0606

REVISION

P02

STATUS

PRELIMINARY

SCALE

As Showr® A1

DATE

03.08.23

DRAWN BY

YL

0200400800

millimetres

1:20

ONE-ENVIRONMENTS