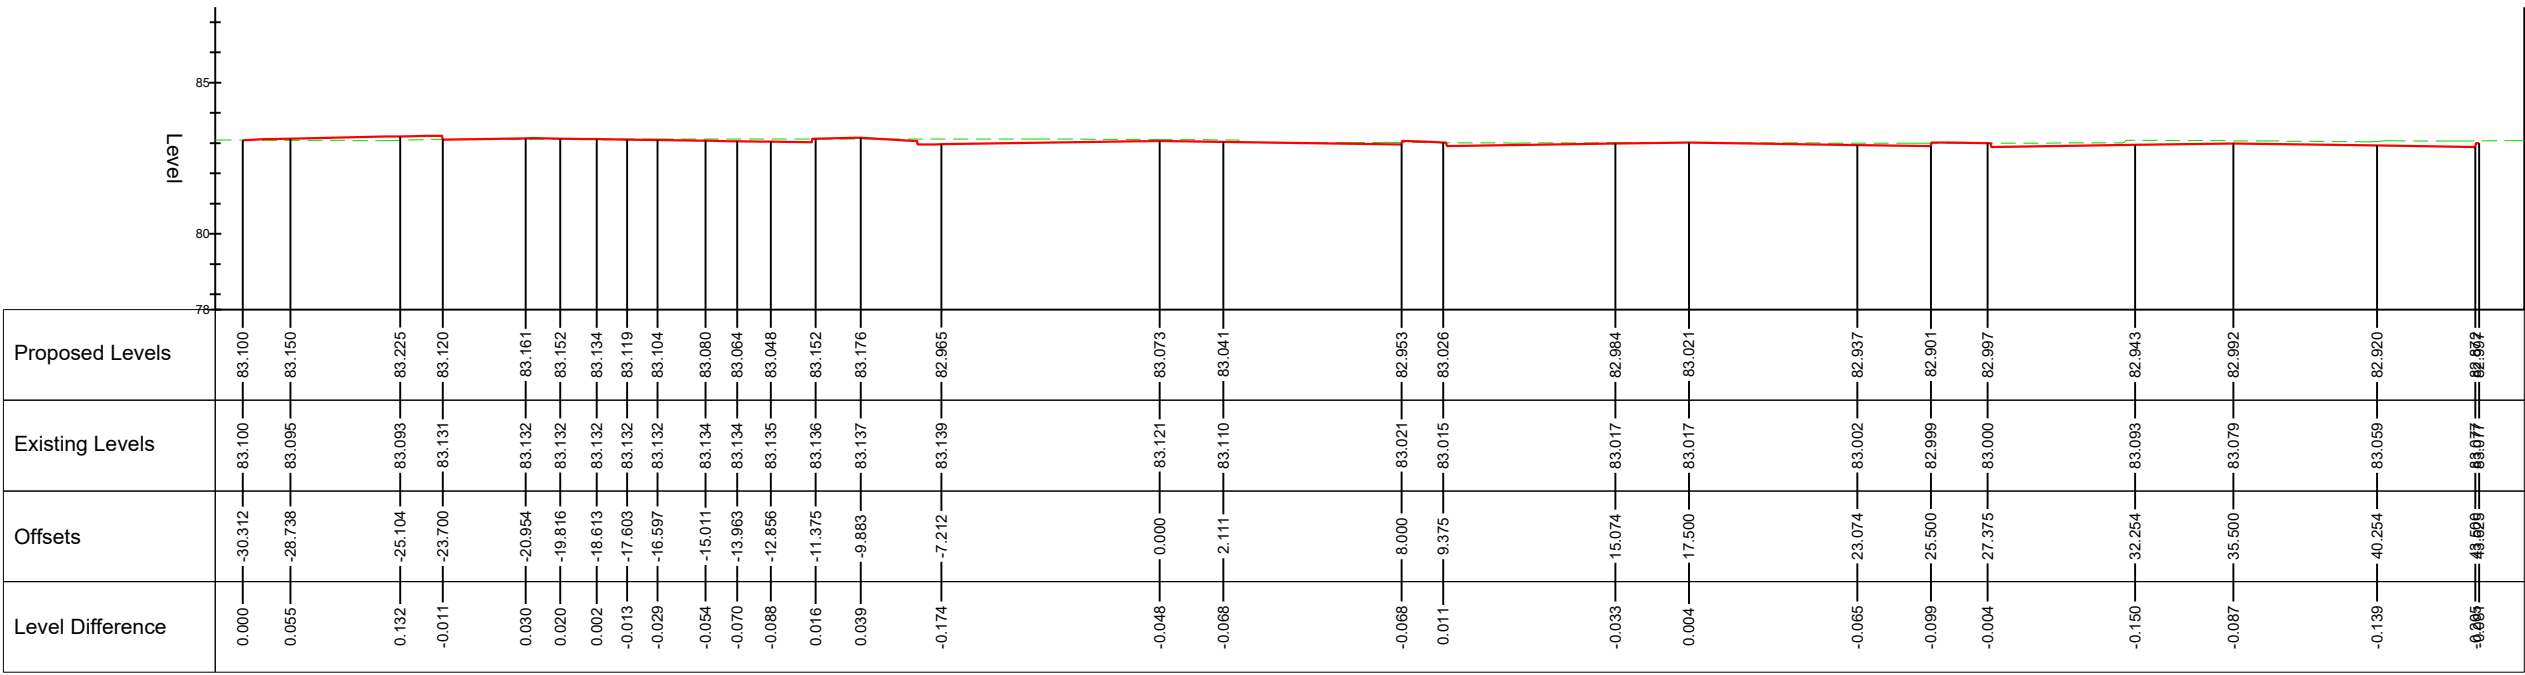
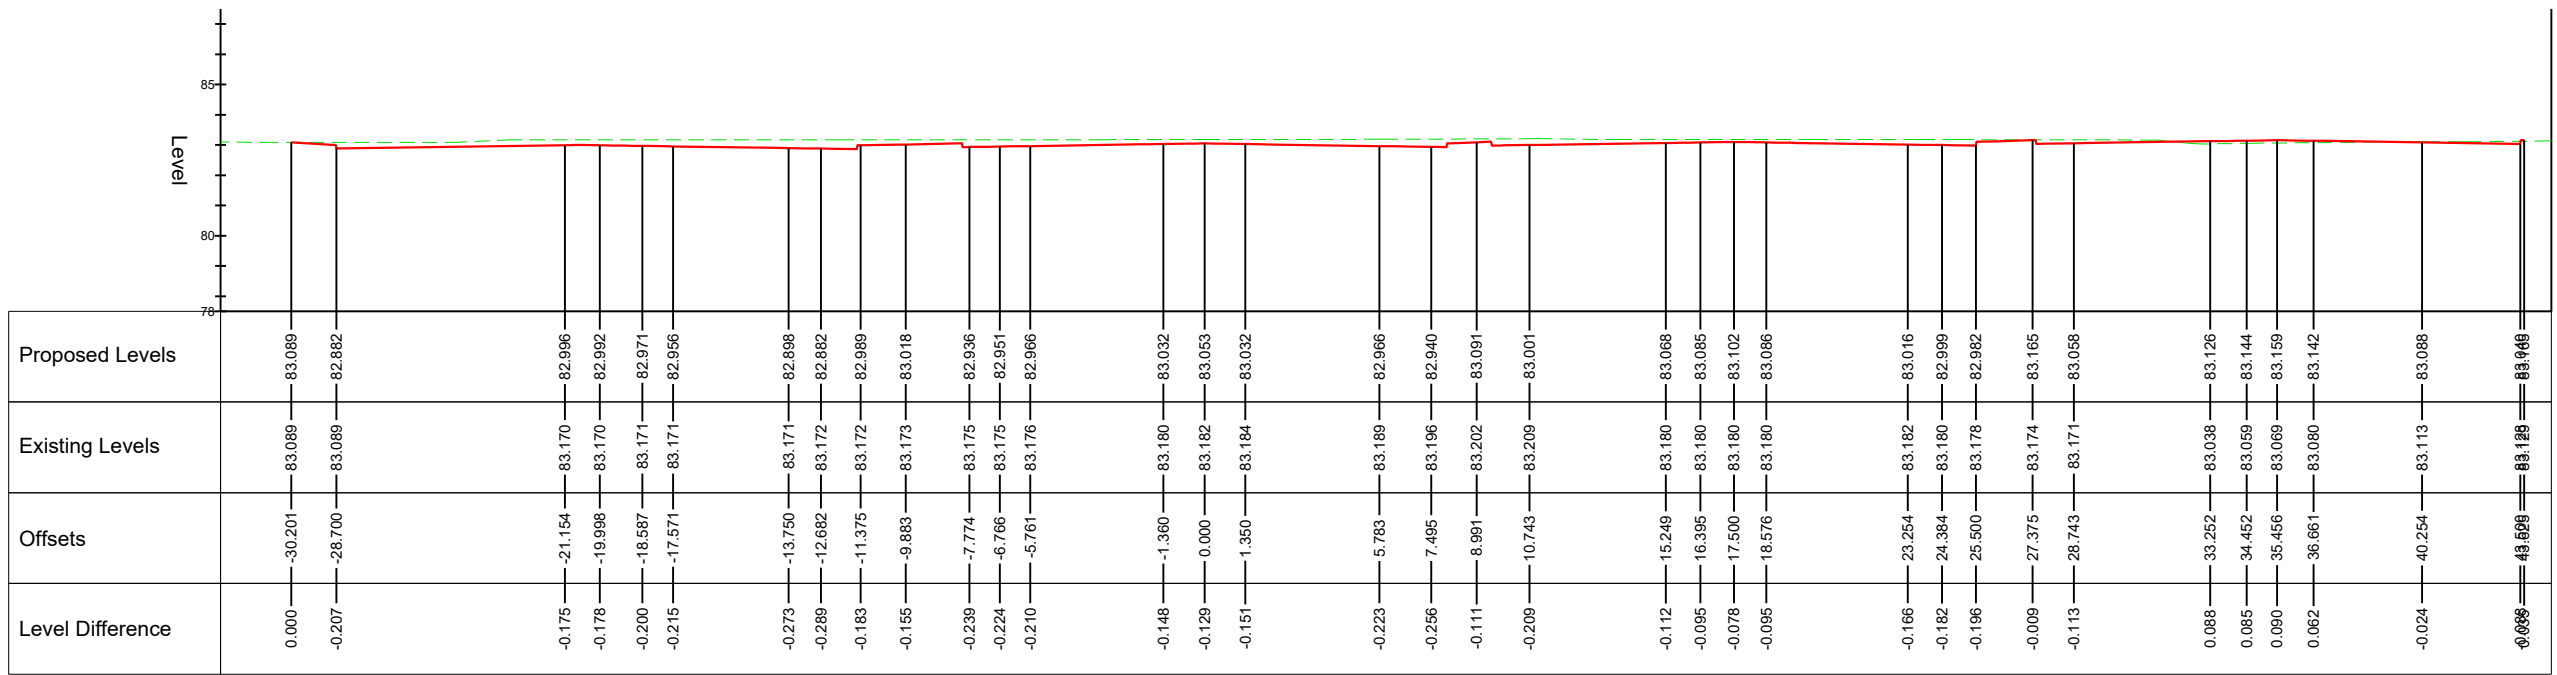
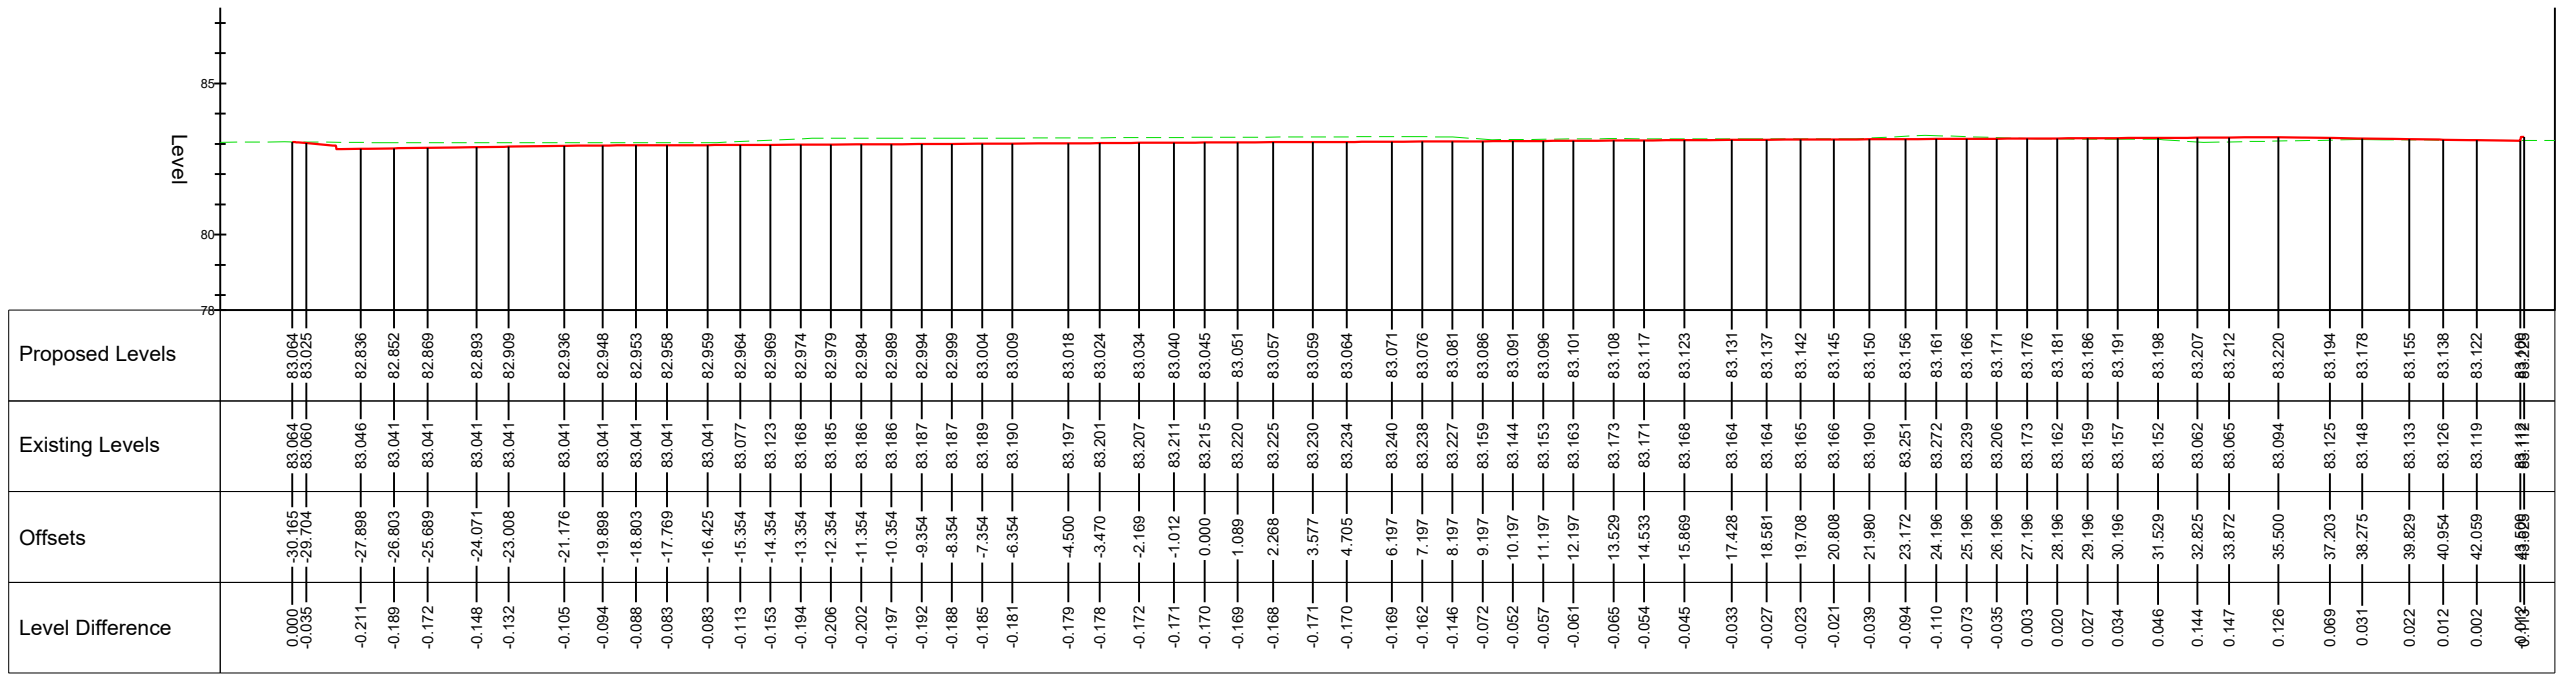


1. THIS DRAWING SHOULD BE READ IN RELATION TO THE SUBJECT OF THE TITLE ONLY. OTHER INFORMATION SHOWN ON THE DRAWING IS TO BE CONSIDERED INDICATIVE ONLY. REFERENCE SHOULD BE MADE TO APPROPRIATE DRAWINGS SERIES/SPECIFICATIONS FOR OTHER INFORMATION.
2. ALL DIMENSIONS ARE IN METRES UNLESS SPECIFIED OTHERWISE.
3. ALL LEVELS TO BE CHECKED BY THE CONTRACTOR AT THE START OF WORKS AND ANY DISCREPANCIES NOTIFIED TO THE ENGINEER.

KEY:

- SAMPLE LINES
- EXISTING GROUND
- PROPOSED GROUND

PRELIMINARY ISSUE

P01	PRELIMINARY FIRST ISSUE	16.06.23	LJB	MB	LB
Rev.	Description	Date	Drawn	Checked	Appr.

Issuing Office
Tetra Tech Manchester
2nd Floor,
11 York Street,
Manchester, M2 2AW
Tel: +44 (0)161 872 3223
www.tetratech.europa.com



Client
CUMBERLAND COUNCIL

Project Name
CLEATOR MOOR INNOVATION QUARTER (CMIQ) HUB

Sheet Title
**STAGE 4
CAR PARK CROSS SECTIONS**

TTE Project Number	Drawn By	Date	Checked By	Date	Approved By	Date	Scale @ A1	Suitability
784-B034942	LJB	Jun'23	MB	Jun '23	LB	Jun '23	1:250	S0

Client Project Number	Originator	Volume/System Level/Location	Type/Code	Role	Number	Revision
CMIQ	- TTE	- HUB	- ZZ	- DR	- H	- 0060