




ACCESS ROAD - RESURFACING
Scale 1:10

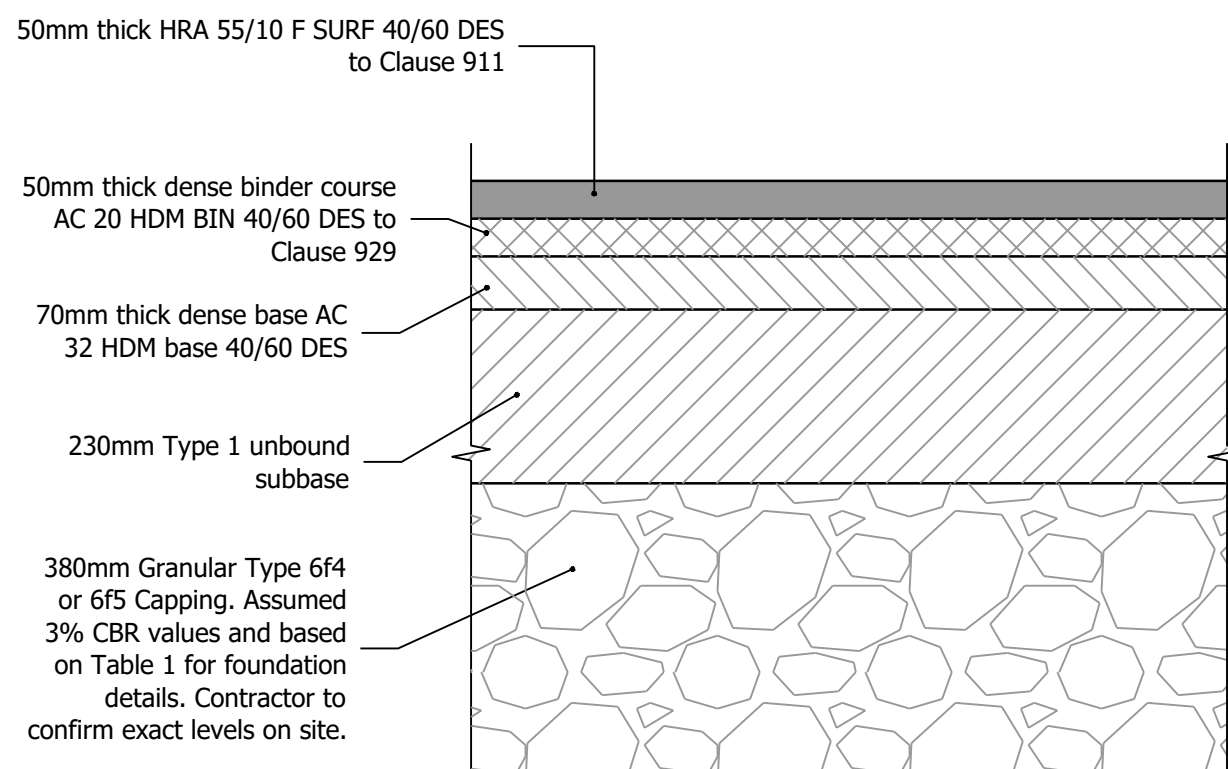


CAR PARK ROAD - FULL CONSTRUCTION
Scale 1:10

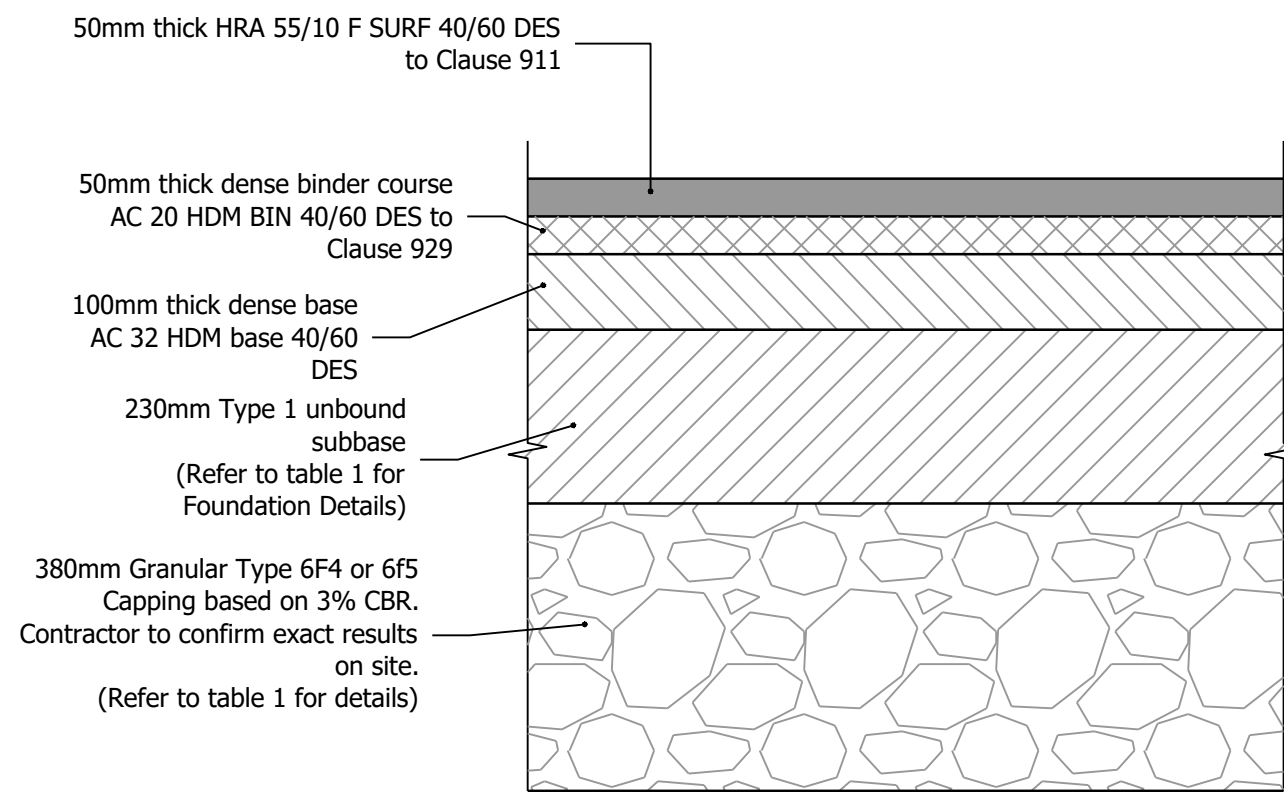


ACCESS ROADS - FULL CONSTRUCTION
Scale 1:10

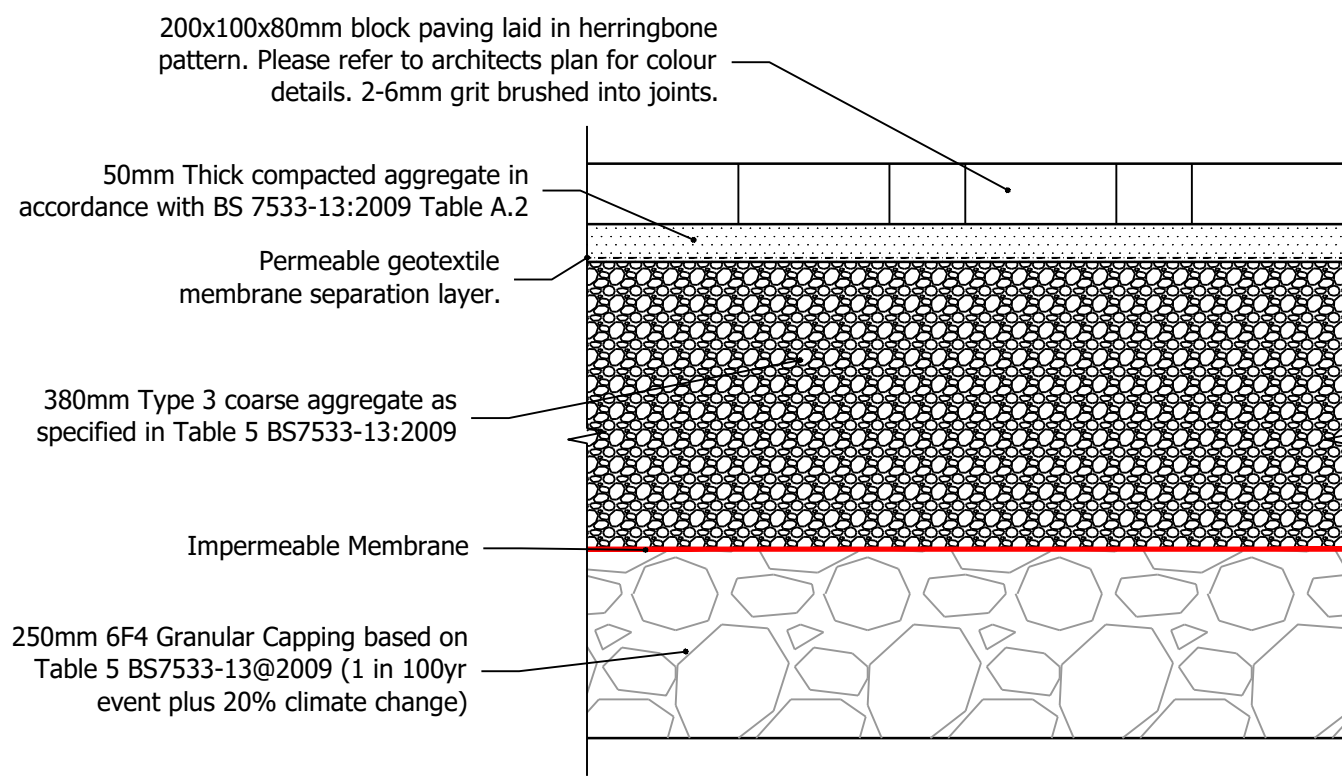

CAR PARK BAY CONSTRUCTION - PERMEABLE PAVING
Scale 1:10

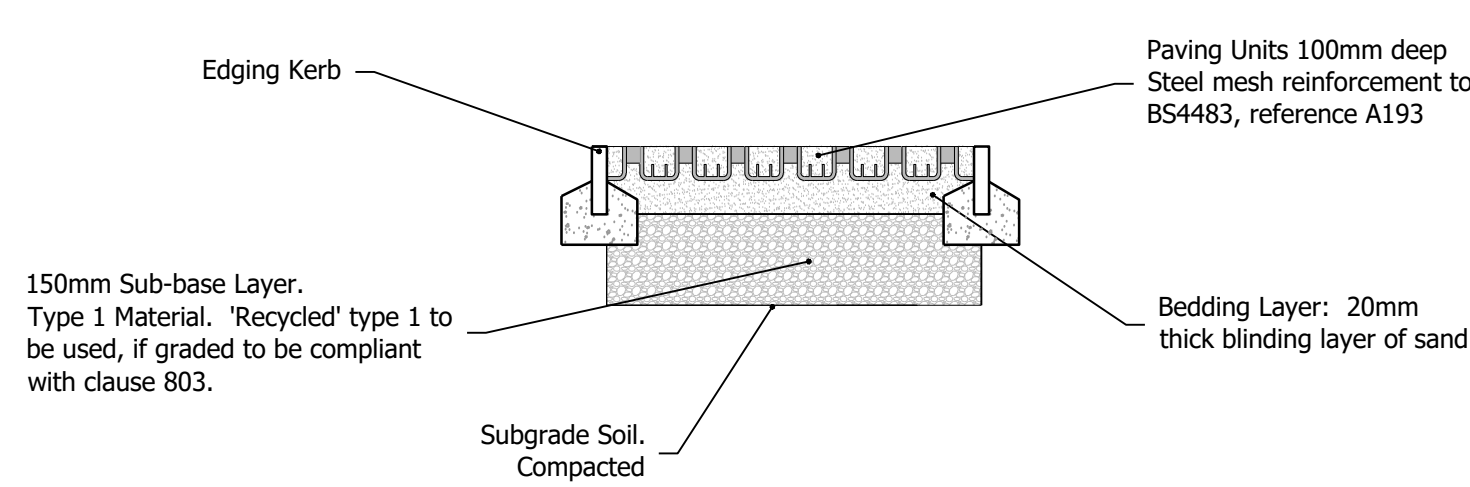

MARSHALL'S GRASSGUARD (Or Similar Approved)
N.T.S.

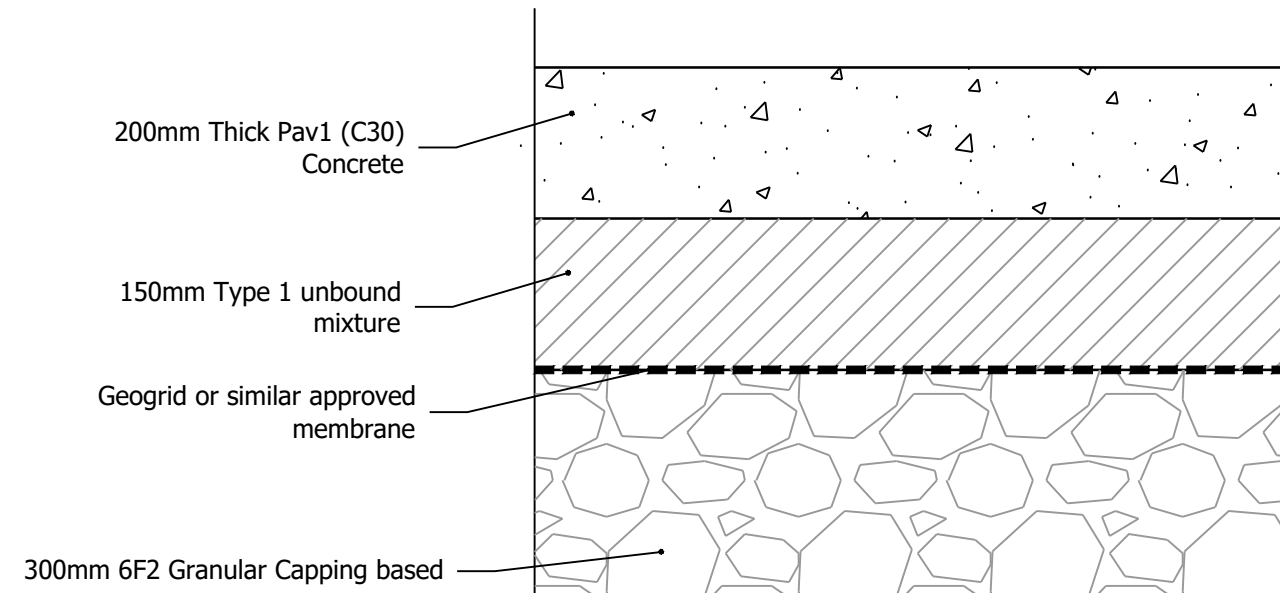

CONCRETE SLAB - BIN STORE
Scale 1:10

TABLE 1 - PAVEMENT FOUNDATION			
CBR(%)	SUBBASE ONLY (mm)		SUBBASE ON CAPPING (mm)
	Class 2 Foundation from Fig 3.18 CD 225		Class 2 Foundation from Fig 3.20 CD 225
	SUBBASE	SUBBASE	CAPPING
15 or more	200	150	150
14	210	150	160
13	210	150	170
12	220	150	180
11	220	150	190
10	230	150	200
9	230	150	210
8	240	160	220
7	250	170	230
6	260	190	240
5	270	200	250
4	310	220	320
3	370	230	380
2.5	420	250	430
less than 2.5	not covered by fig 3.18 of CD 225	not covered by fig 3.2 of CD 225	not covered by fig 3.2 of CD 225

- A. Sub-base to be to Cl.803 of the Specification for Highway Works (SHW) Type 1 Limestone. Sub-base shall never be less than 150mm thick.
- B. Capping layers 300mm thick or more shall be 6F1 to Cl.613
- C. Capping layers less than 300mm shall be Type 2 Sub-base or similar approved.
- D. No material within 450mm of finished surface levels shall be frost-susceptible.

NOTES

- This drawing is to be read in conjunction with all relevant architects, engineers and specialists drawings and specifications.
- All works shall be in accordance with the Highway Authority's approved documents and satisfaction. Any reference to the specification shall mean the general specification for roadworks.

PRELIMINARY ISSUE

P02	MS AND RSA COMMENTS INCORPORATED	28.07.2023	LJB	MB	LB
P01	PRELIMINARY FIRST ISSUE	16.06.2023	LJB	MB	LB
Rev.	Description	Date	Drn	Csk	App

Document Control

Issuing Office
Tetra Tech Manchester
2nd Floor,
11 York Street,
Manchester, M2 2AW
Tel: +44 (0)161 872 3223
www.tetratech.europa.com



Client
CUMBERLAND COUNCIL

Project Name
CLEATOR MOOR INNOVATION QUARTER (CMIQ) HUB

Sheet Title
**STAGE 4
STANDARD DETAILS
SHEET 1**

TTE Project Number	Drawn By	Date	Checked By	Date	Approved By	Date	Scale @ A1	Suitability
784-B034942	LJB	May '23	MB	May '23	LB	May '23	1:10mm	S0

Client Project Number	Originator	Volume/System Level/Location	Type/Code	Role	Number	Revision
CMIQ	- TTE	- HUB	- ZZ	- DR	- H	- 2600
						P02