

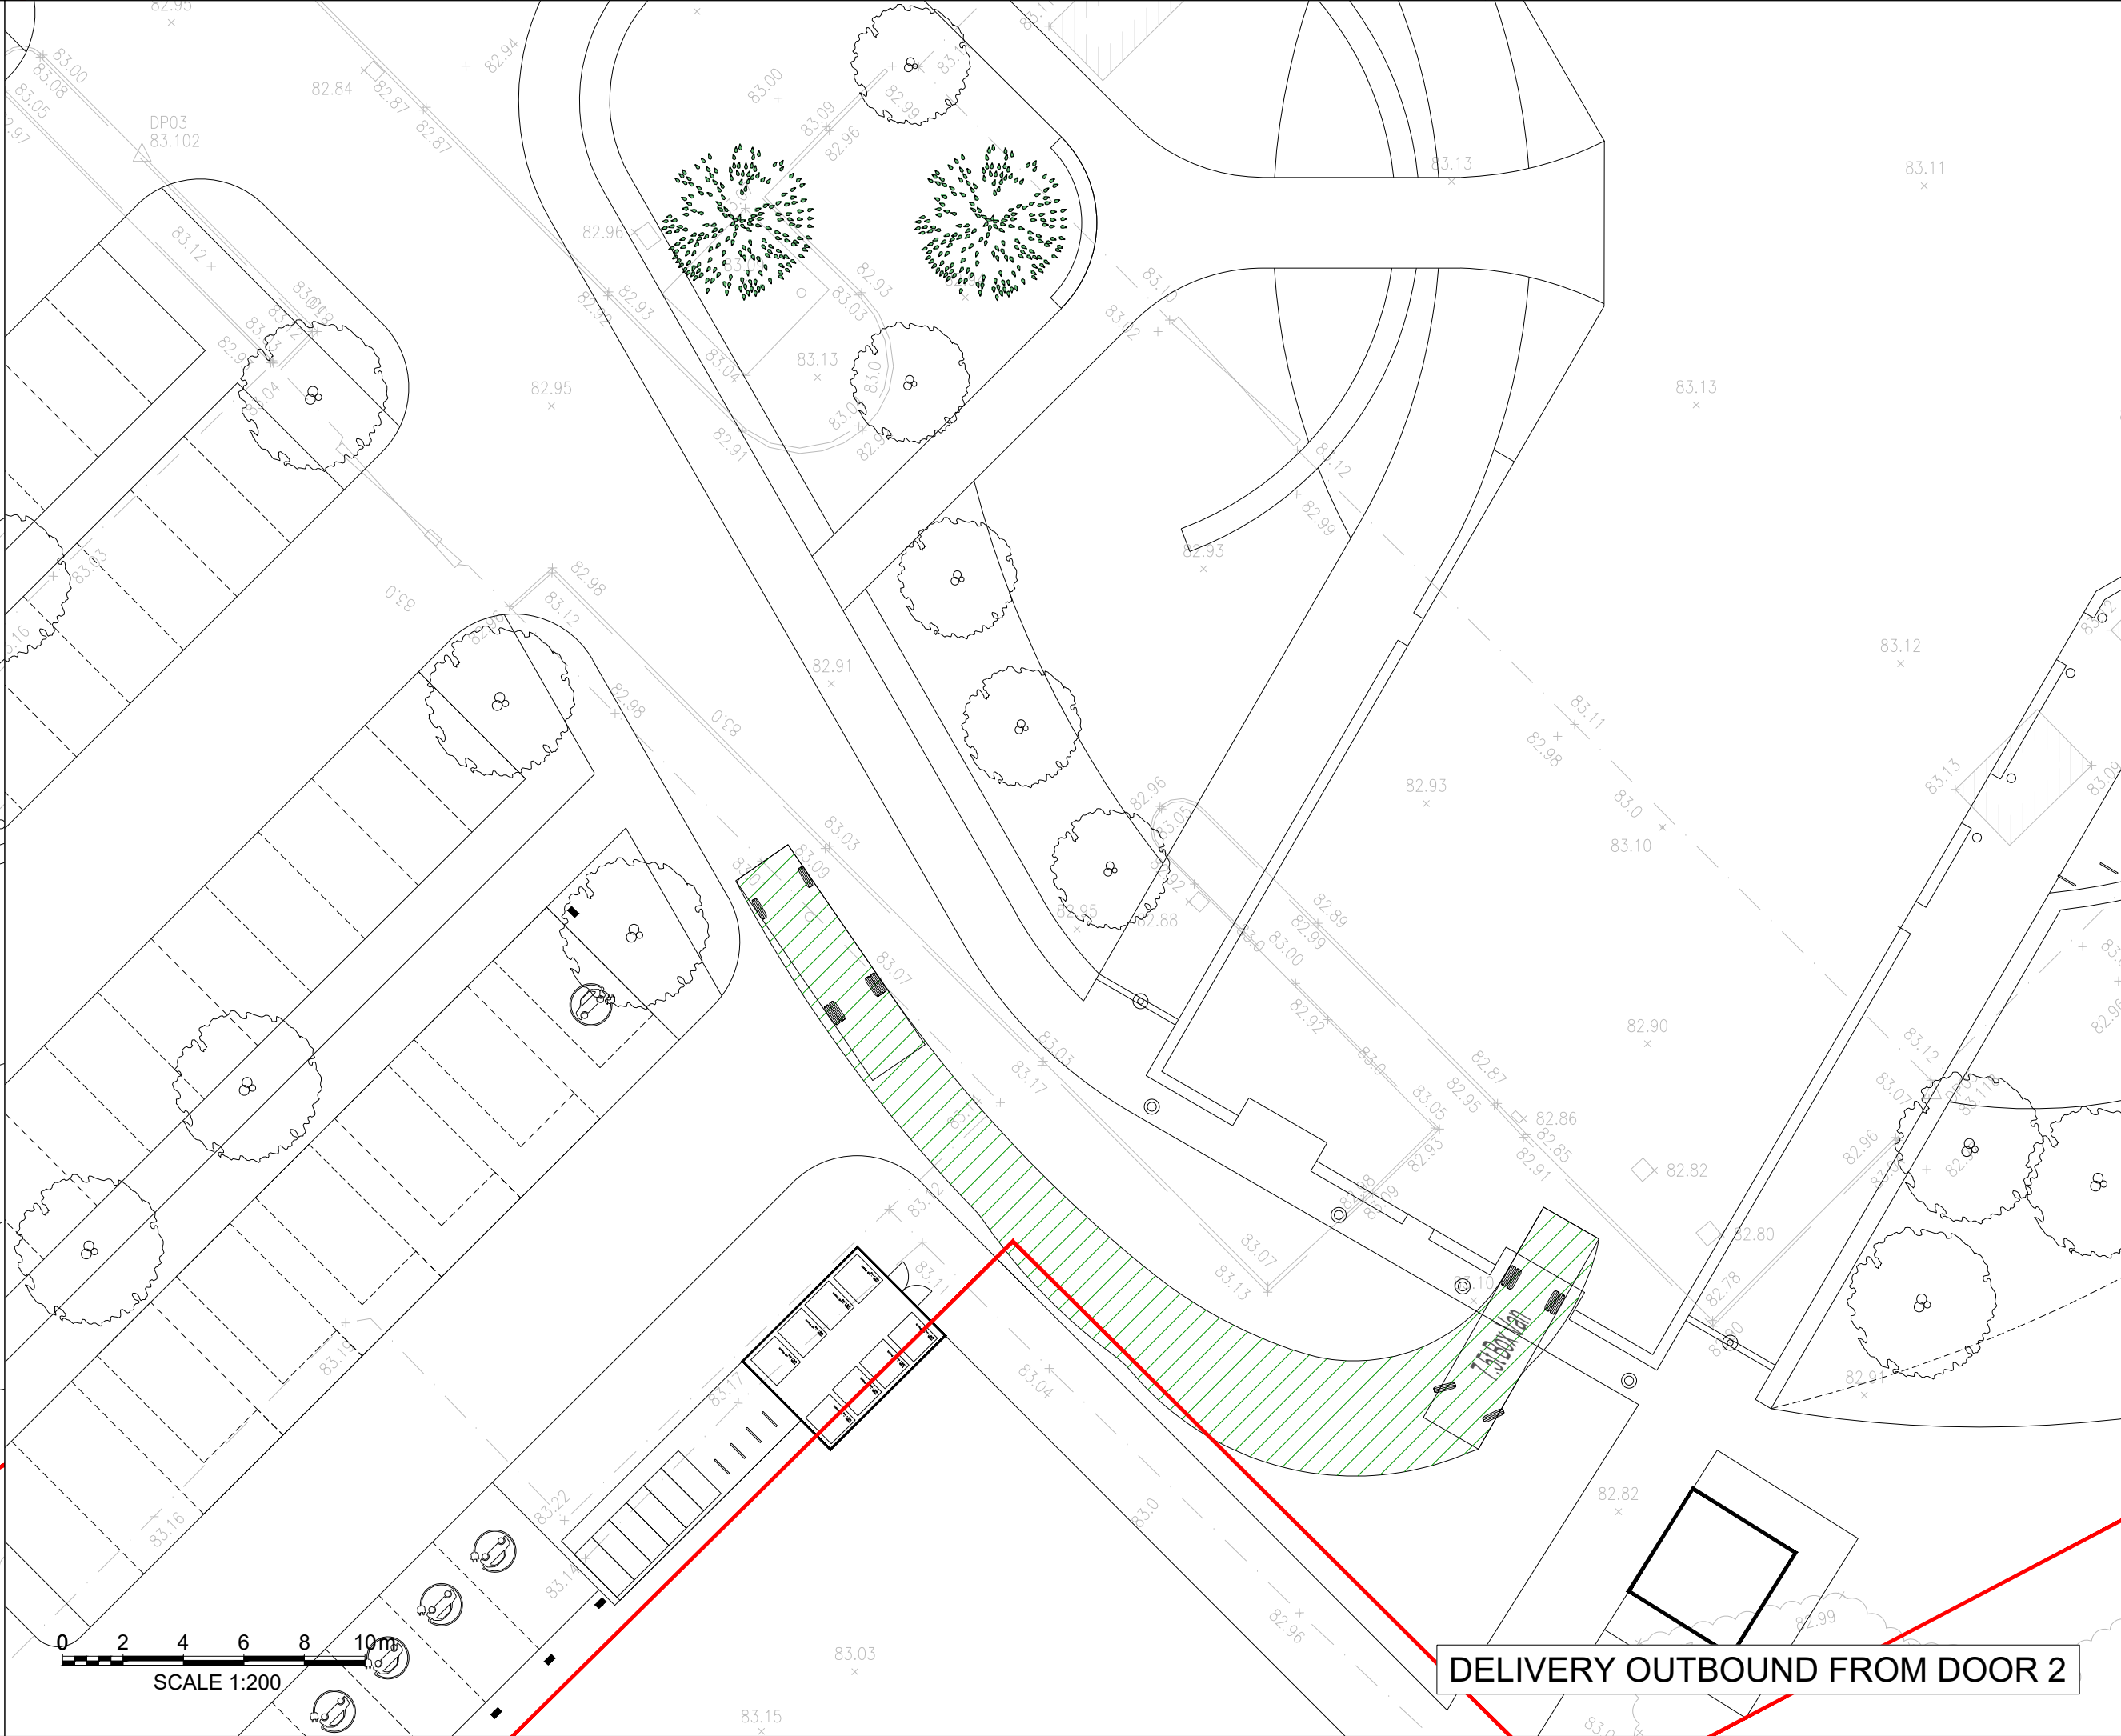
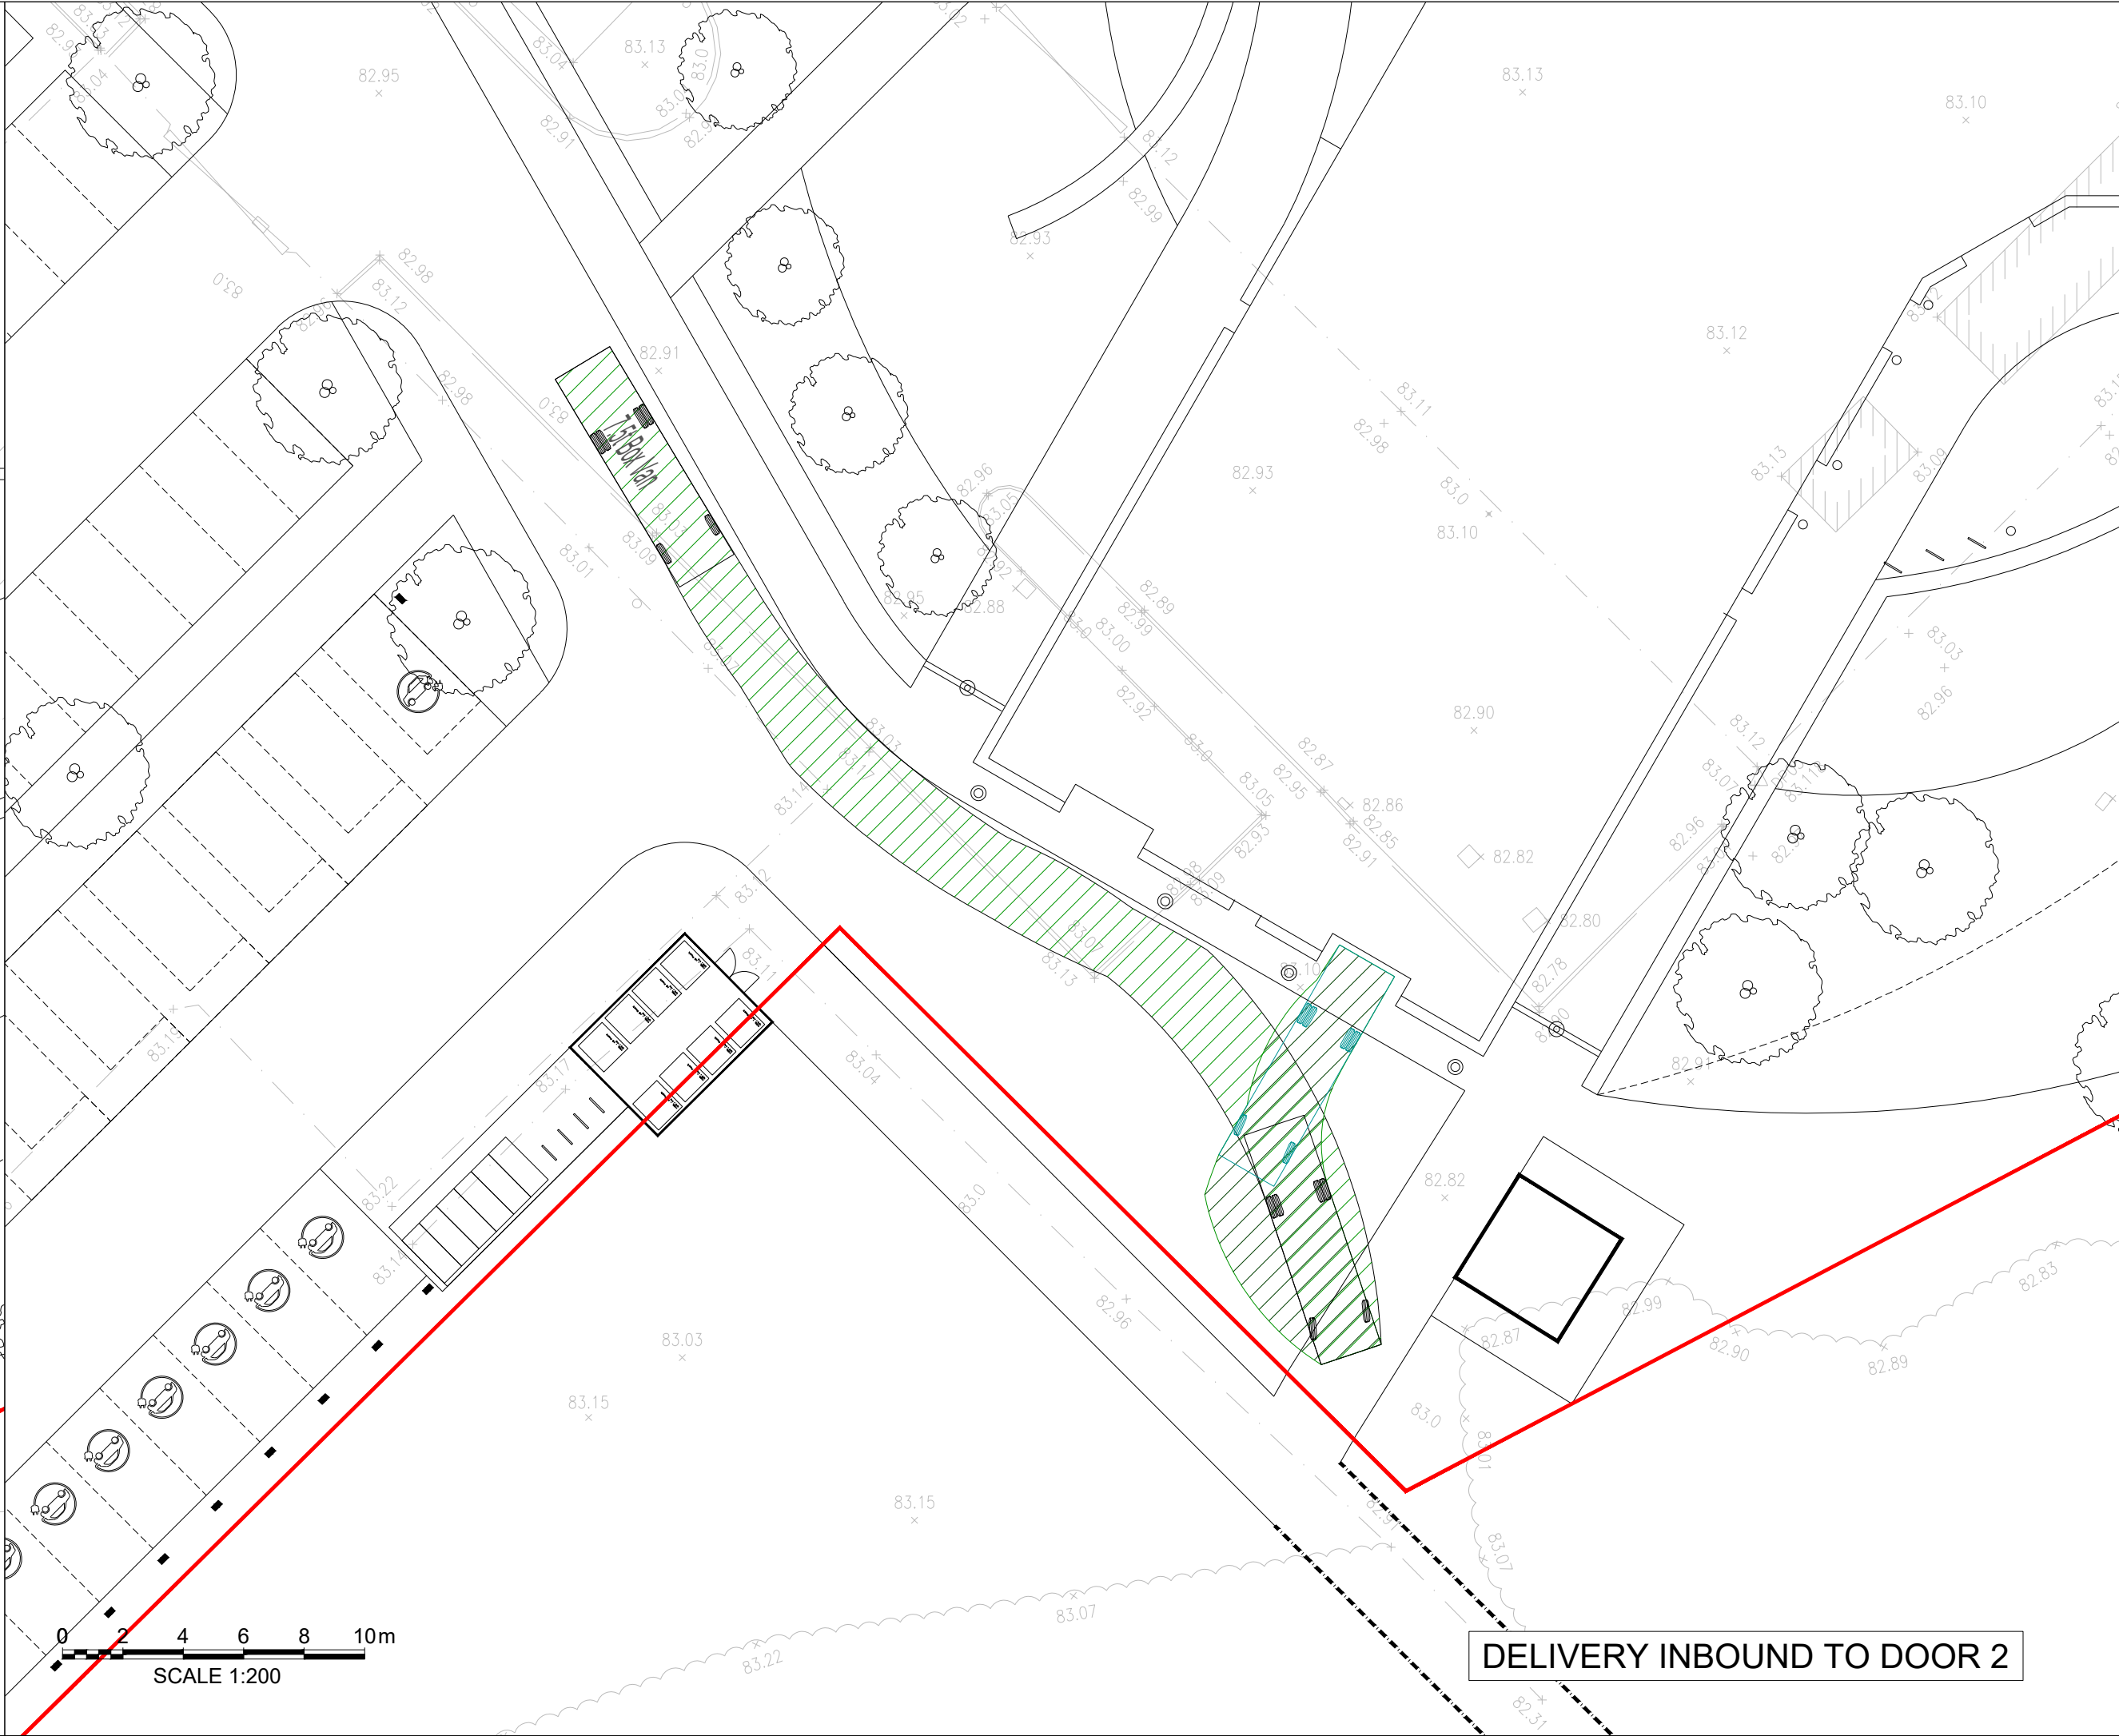


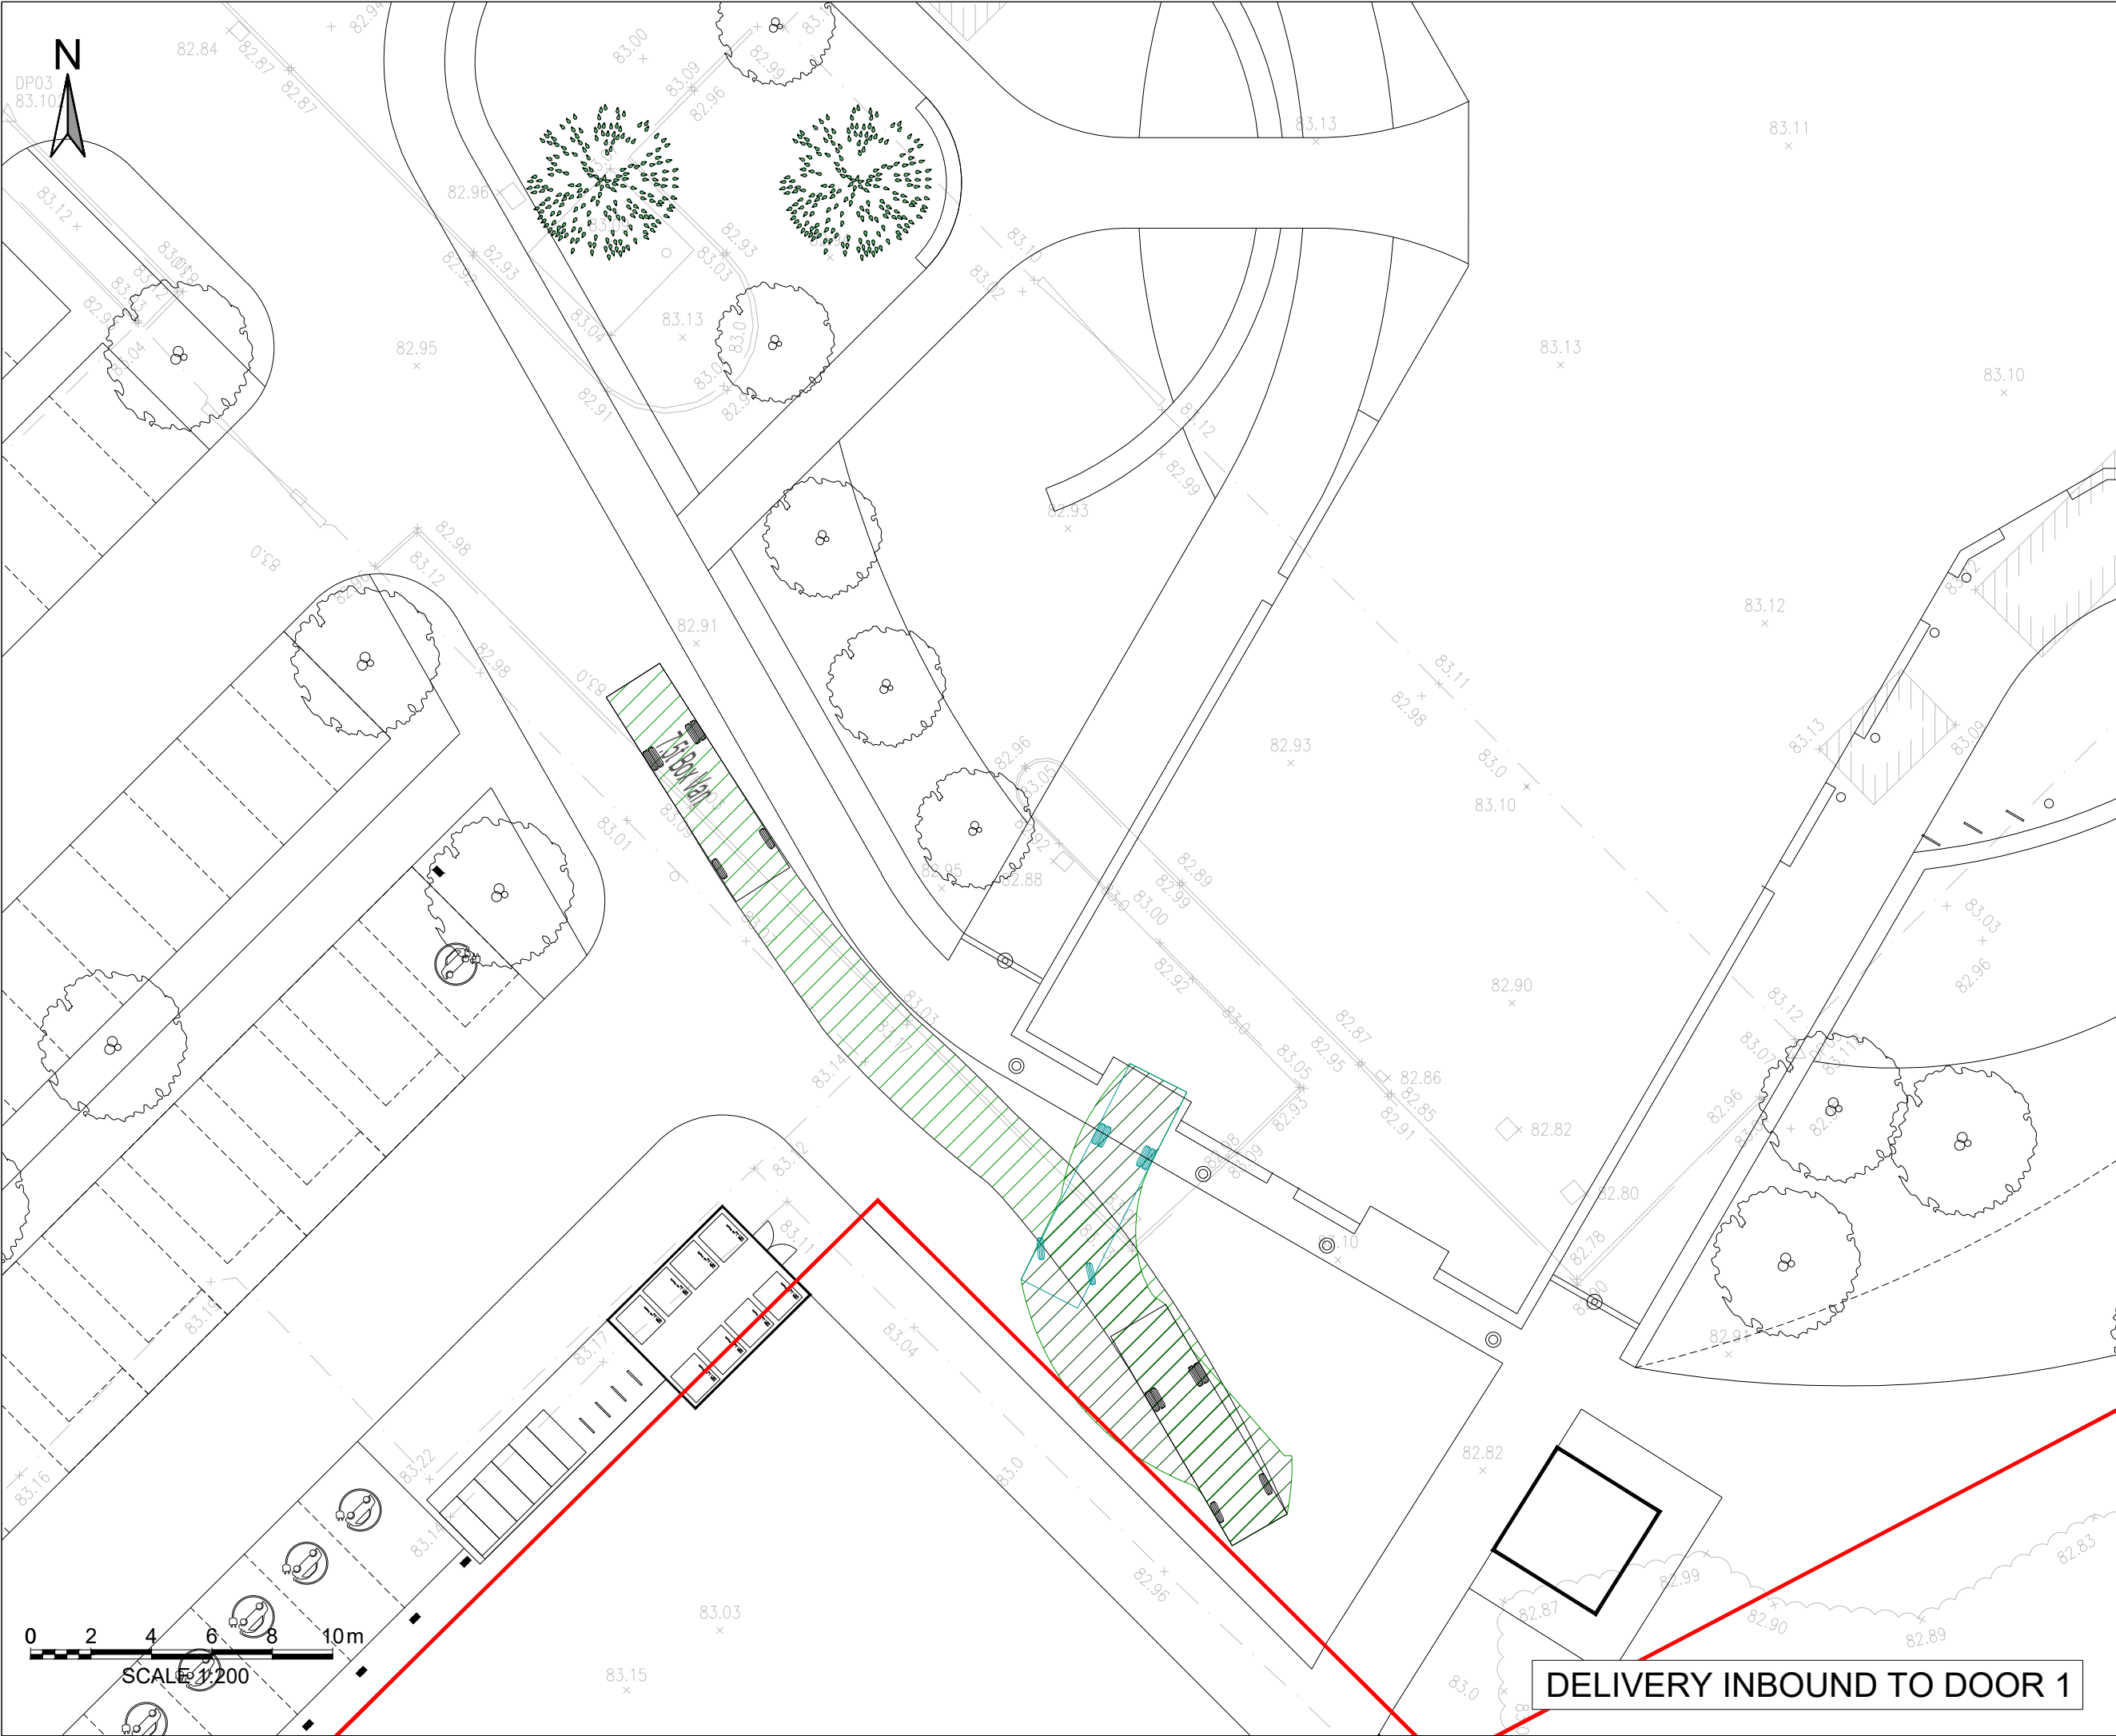

KEY:
— RED LINE BOUNDARY

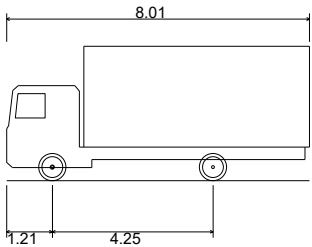

7.5t Box Van
Overall Length 8.01m
Overall Width 2.10m
Overall Body Height 3.556m
Min Body Ground Clearance 0.351m
Track Width 2.064m
Lock to lock time 4.00s
Kerb to Kerb Turning Radius 7.400m

FOR APPROVAL

P02	RIBA STAGE 4 - ISSUE FOR STAGE APPROVAL	20.09.2024	RN	MB	LB
P01	PRELIMINARY FIRST ISSUE	26.07.2023	RN	LJB	LB
Rev	Description	Date	Rev	Rev	Rev

Document Control

Issuing Office
Tetra Tech Manchester
2nd Floor,
11 York Street,
Manchester, M2 2AW
Tel: +44 (0)161 872 3223
www.tetratechurope.com



Client
CUMBERLAND COUNCIL

Project Name
CLEATOR MOOR INNOVATION QUARTER (CMIQ) HUB

Sheet Title
**STAGE 4
SWEEP PATH ANALYSIS OF 7.5T VAN FOR DELIVERIES
TO DOORS 1 AND 2**

TTE Project Number	Drawn By	Date	Checked By	Date	Approved By	Date	Scale @ A1	Suitability
784-B034942	RN	July '23	LJB	July '23	LB	July '23	1:200	S0

Client Project Number	Originator	Volume/System Level/Location	Type/Code	Role	Number	Revision
CMIQ	- TTE	- 00	- ZZ	- SK	- H	- 0014

© Copyright Tetra Tech
TTE_MT_v1