



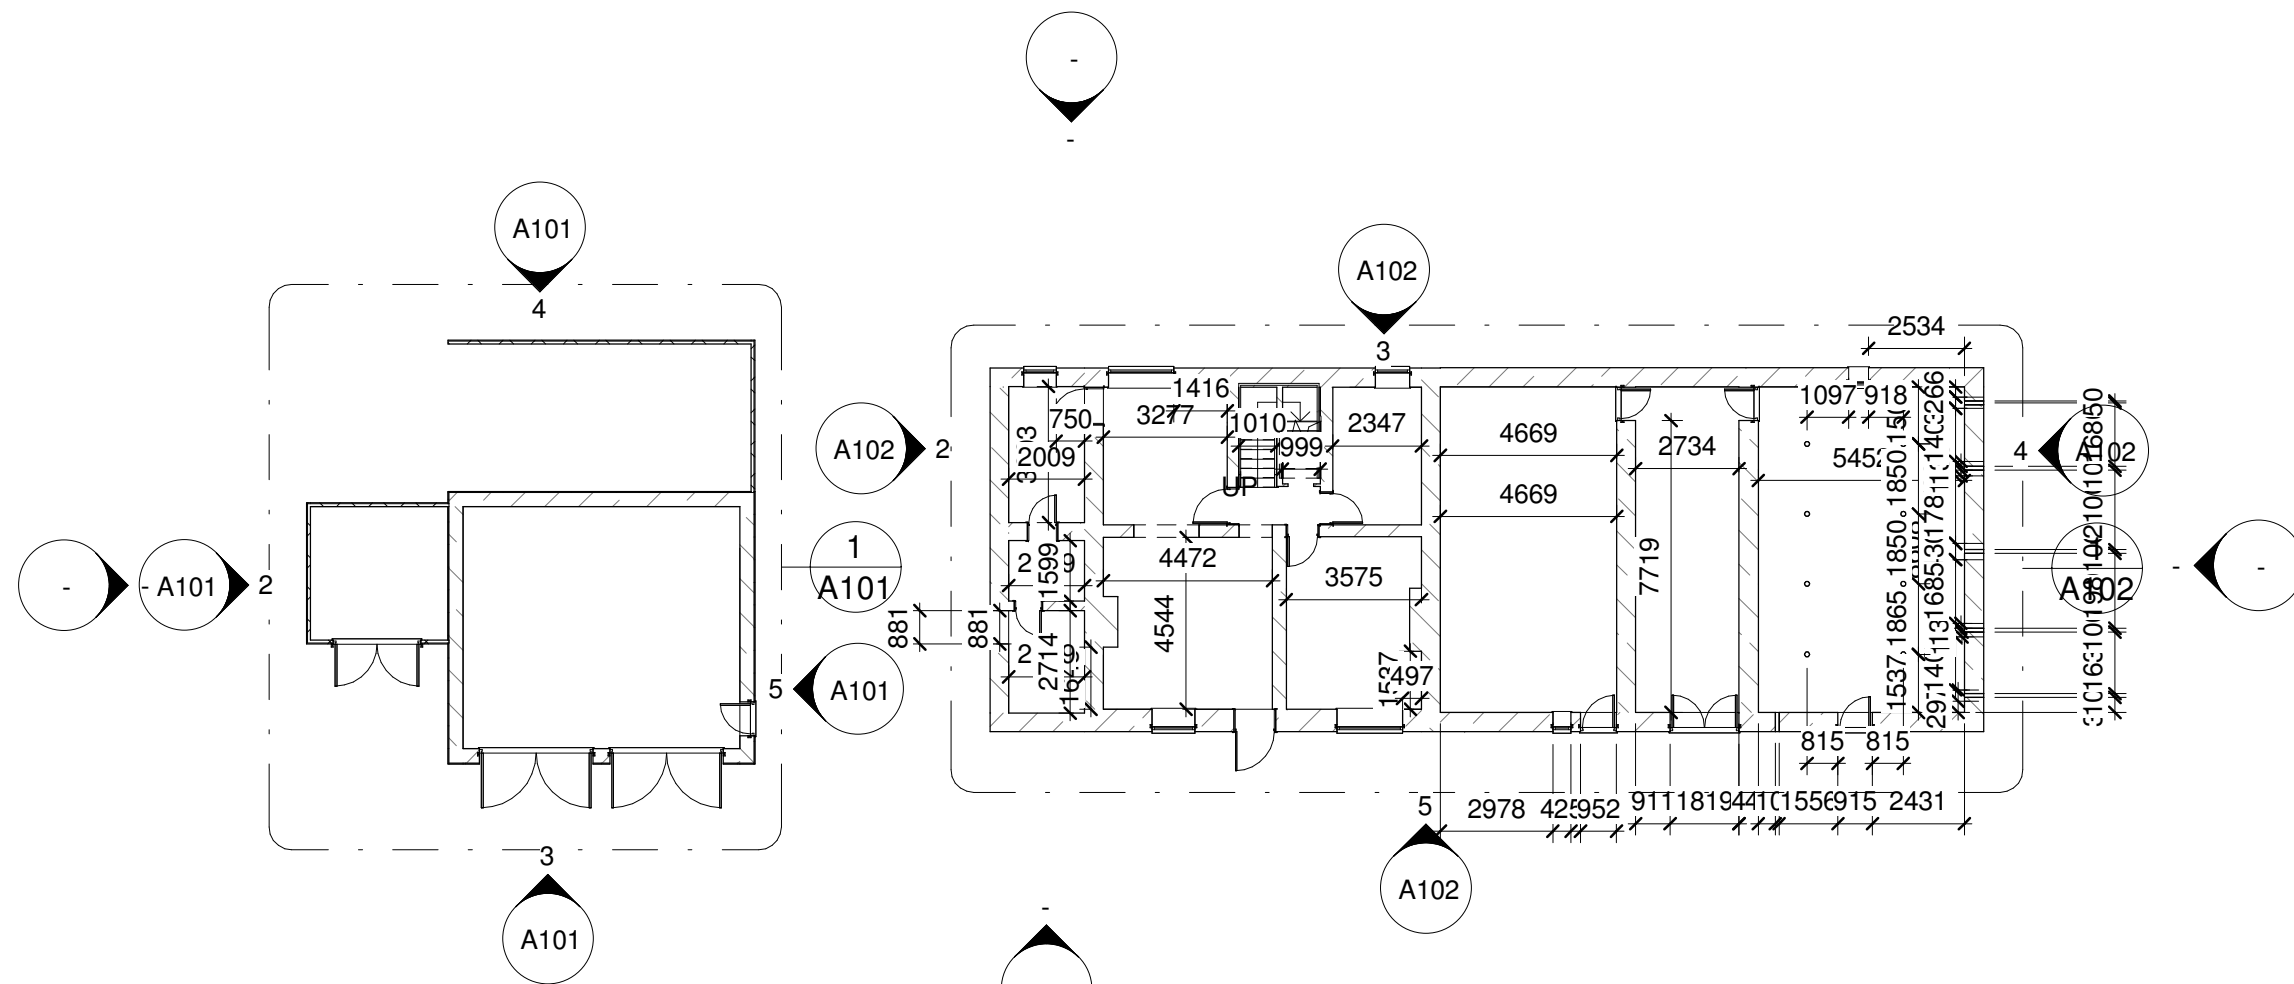

1 Level 0
1 : 200

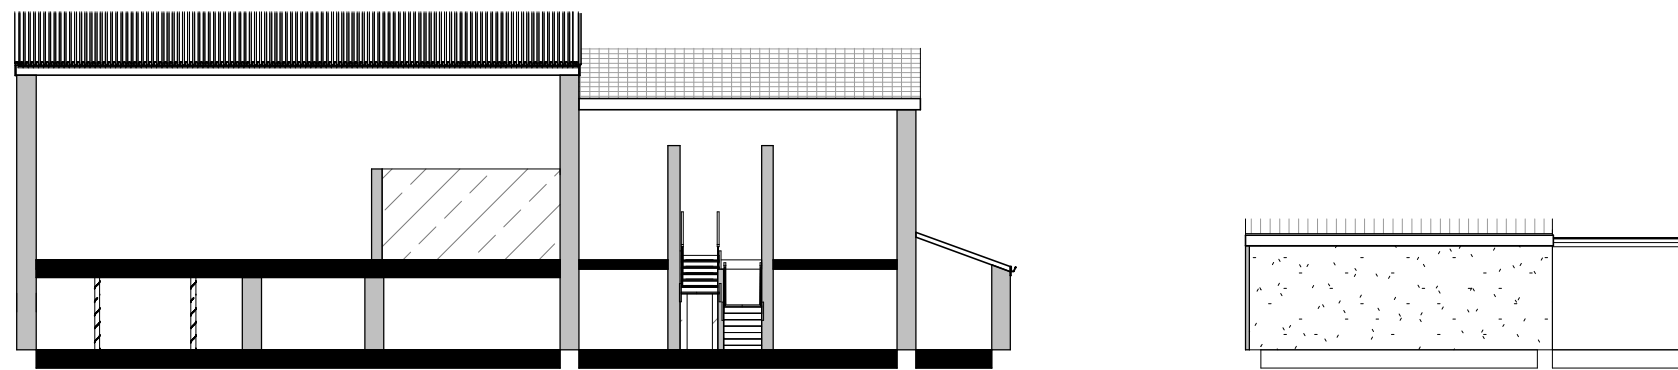

2 Section 1
1 : 200

	No.	Description	Date	GVA An APLEONA company				PROJECT		CLIENT		
								Colder Town End		NDA		
				CODE STATUS SUITABILITY DESCRIPTION PURPOSE OF ISSUE				SHEET	Calder Town End	Date	Project number	Scale (@ A3)
										28/01/2019	144.4	1 : 200
										Drawn by HC	DRAWING NUMBER	
										Checked by SWB	A103	REV