


FORMER ORGILL INFANTS SCHOOL, EGREMONT

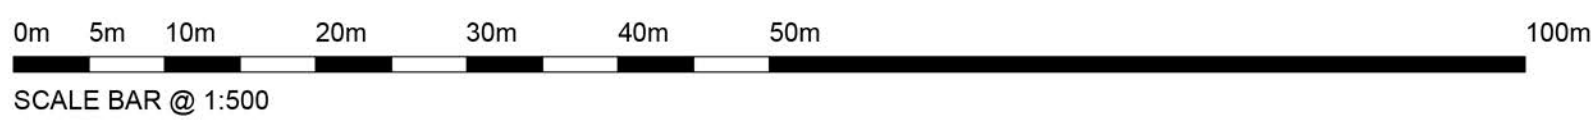

DWELLING KEY - HOW BANK FARM		
211	2 bed semi-det.	11
301	3 bed semi-det.	20
303	3 bed semi-det.	4
310s	3 bed semi-det.	7
304	3 bed detached	12
354	3 bed detached	13
358	3 bed detached	8
401	4 bed detached	6
403	4 bed detached	4
435	4 bed detached	12
97No.		

DWELLING KEY - FORMER ORGILL INFANTS SCHOOL		
301	3 bed semi-det.	7
310s	3 bed semi-det.	3
313	3 bed semi-det.	2
304	3 bed detached	3
314	3 bed detached	2
17No.		

REV	DESCRIPTION	DATE



GLEESON HOMES & REGENERATION

DRAWING
PLANNING LAYOUT (COLOUR CODED)

PROJECT
HOW BANK FARM & FORMER ORGILL
INFANTS SCHOOL, EGREMONT

SCALE	1:500@A0	REV.	-	DRAWING No.
DATE	SEP 2020			MJG/PL-111-2
DRAWN	TWENTY10			



Twenty10 Management Limited, 62 Hawkhead Avenue, Euxton, Chorley, Lancashire, PR7 8TE.
Tel: (01207) 377 100 Email: info@twenty10.co.uk Fax: (01207) 366 911

HOW BANK FARM, EGREMONT