



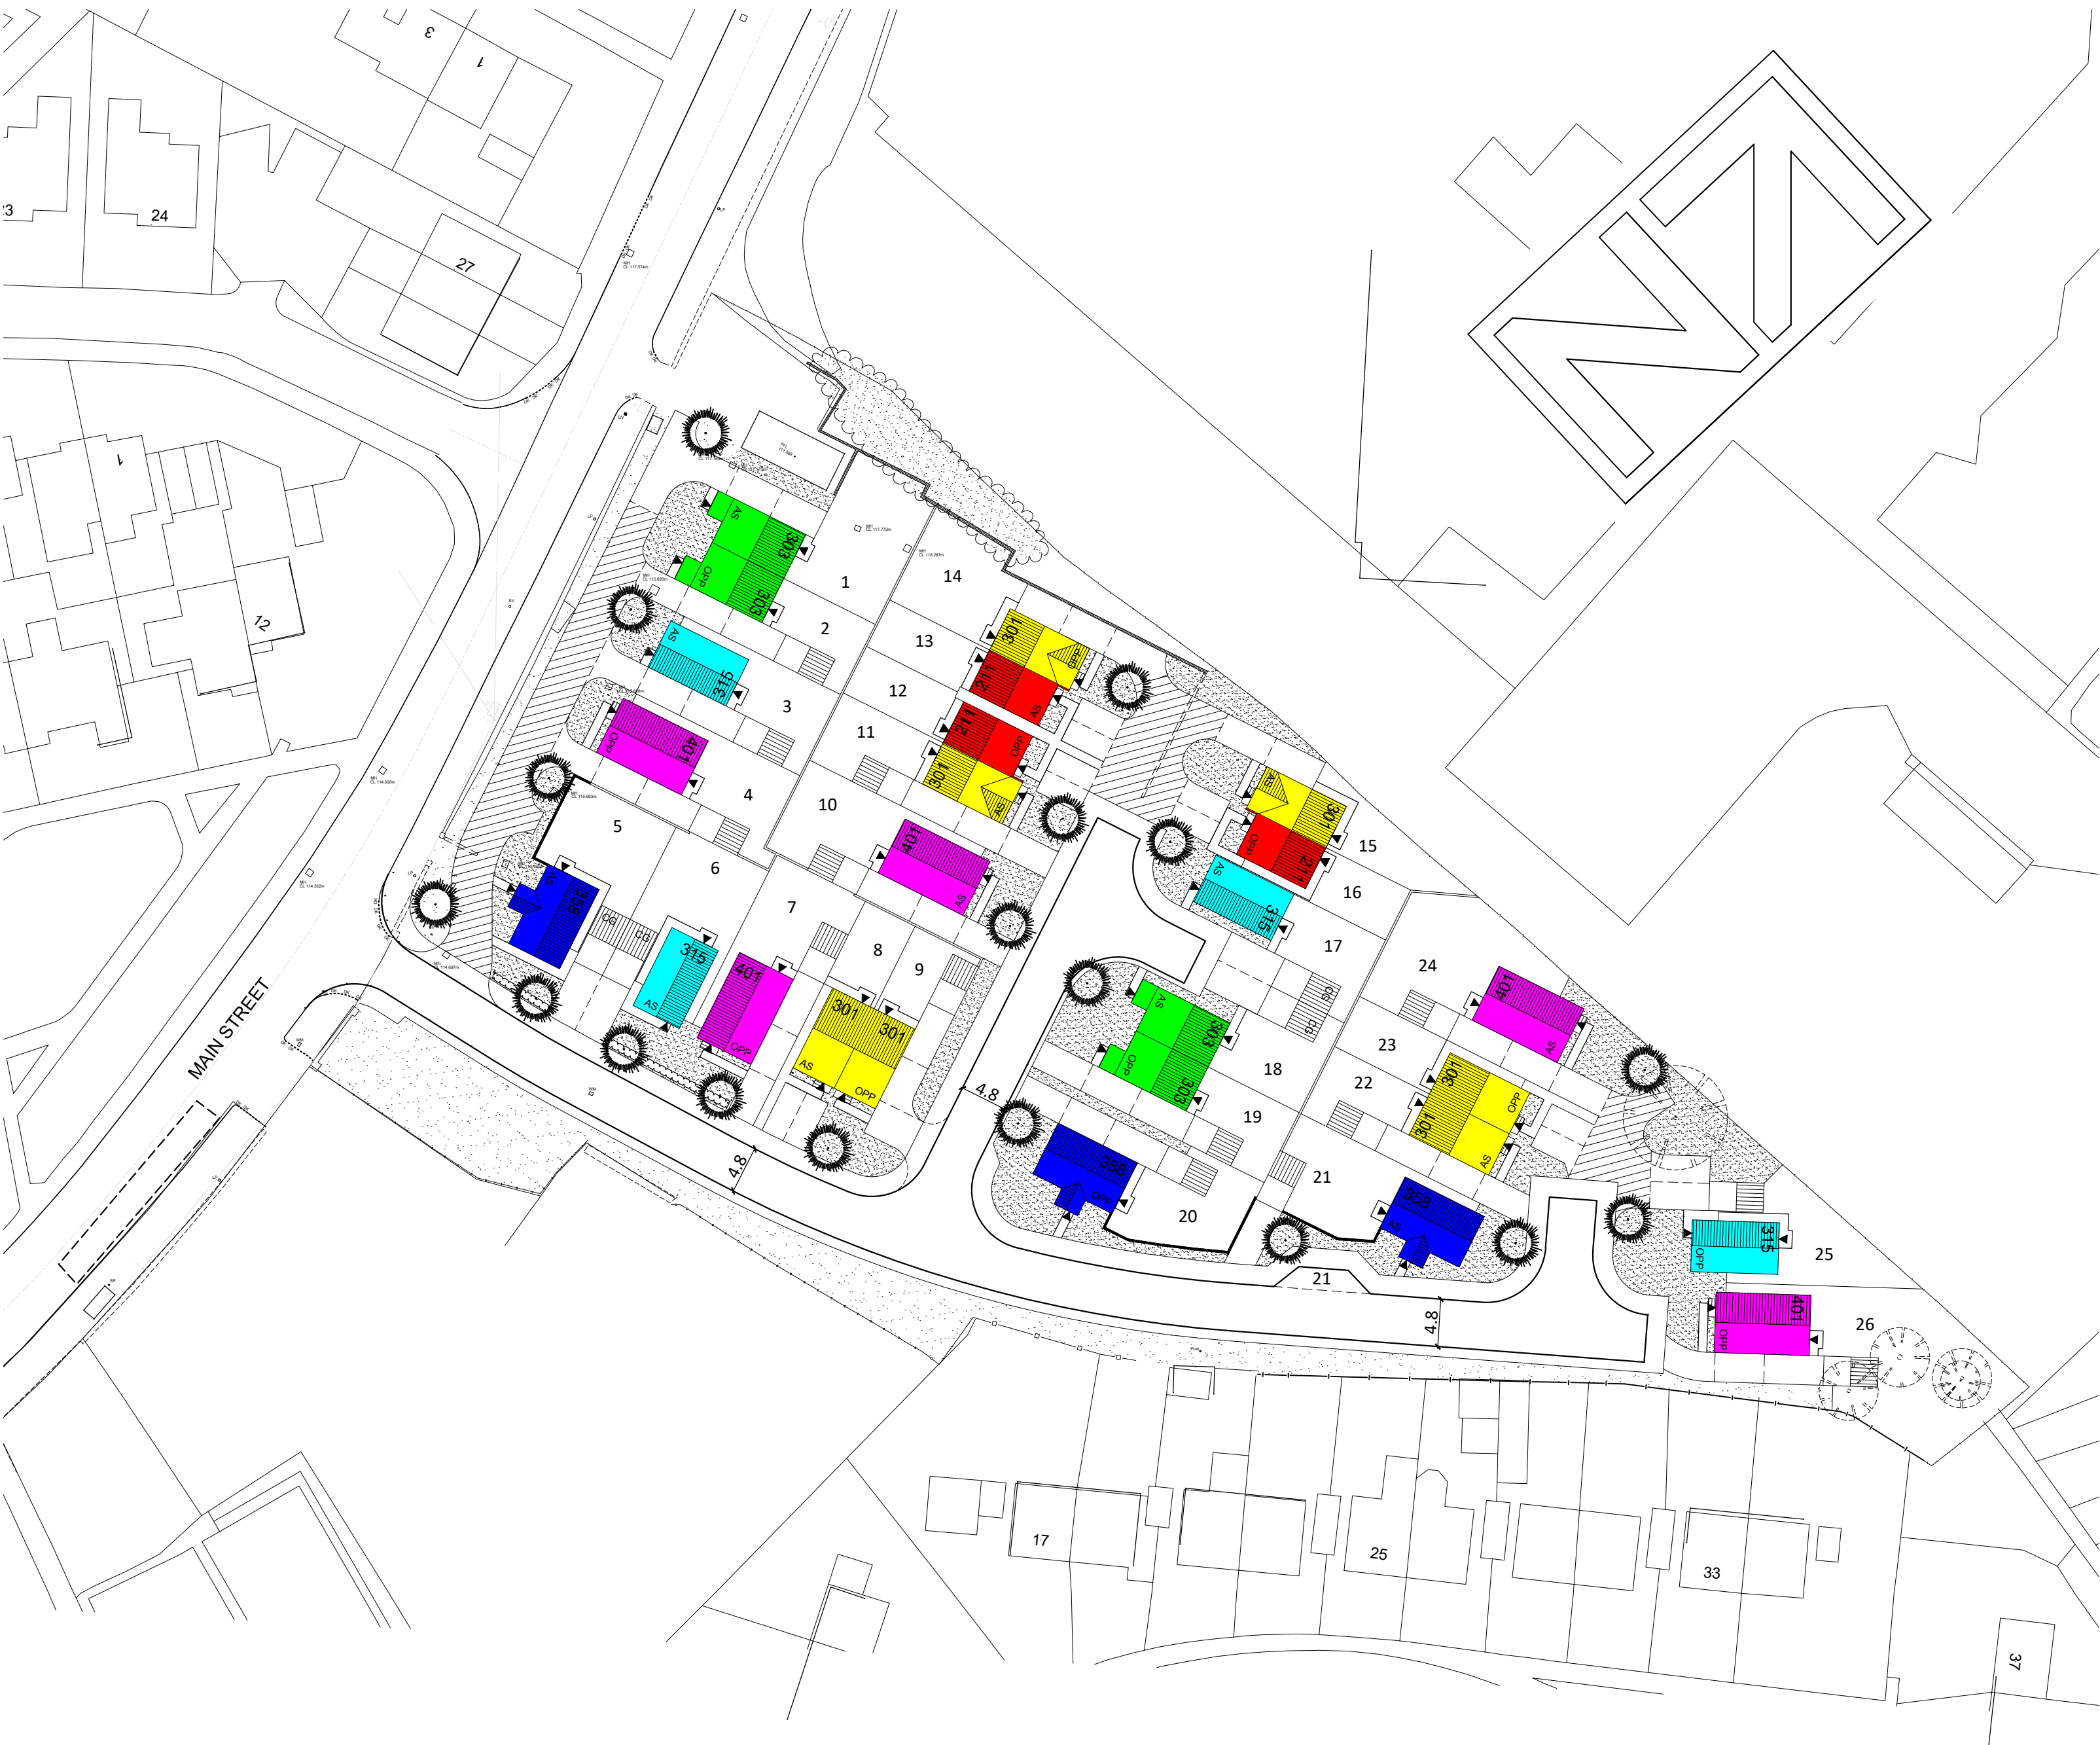

DWELLING KEY				
211	2 BED SEMI-DETACHED HOUSE	3		
301	3 BED SEMI-DETACHED HOUSE	7		
303	3 BED SEMI-DETACHED HOUSE	4		
315	3 BED DETACHED HOUSE	4		
358	3 BED DETACHED HOUSE	3		
401	4 BED DETACHED HOUSE	5		
		26No.		

REV	DESCRIPTION	DATE
-	-	-

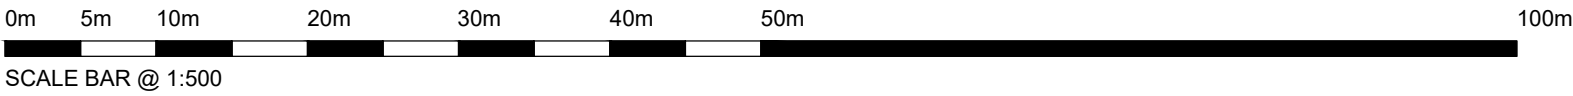

GLEESON HOMES & REGENERATION

DRAWING
PLANNING LAYOUT (colour coded)

PROJECT
IVY MILL, WHITEHAVEN

SCALE	1:500@A2	REV.	-	DRAWING No.
DATE	JULY '20			MJG/PL-110-2
DRAWN	TWENTY10			

IVY MILL, WHITEHAVEN

