


Cond 5: Location of Aco-Drains

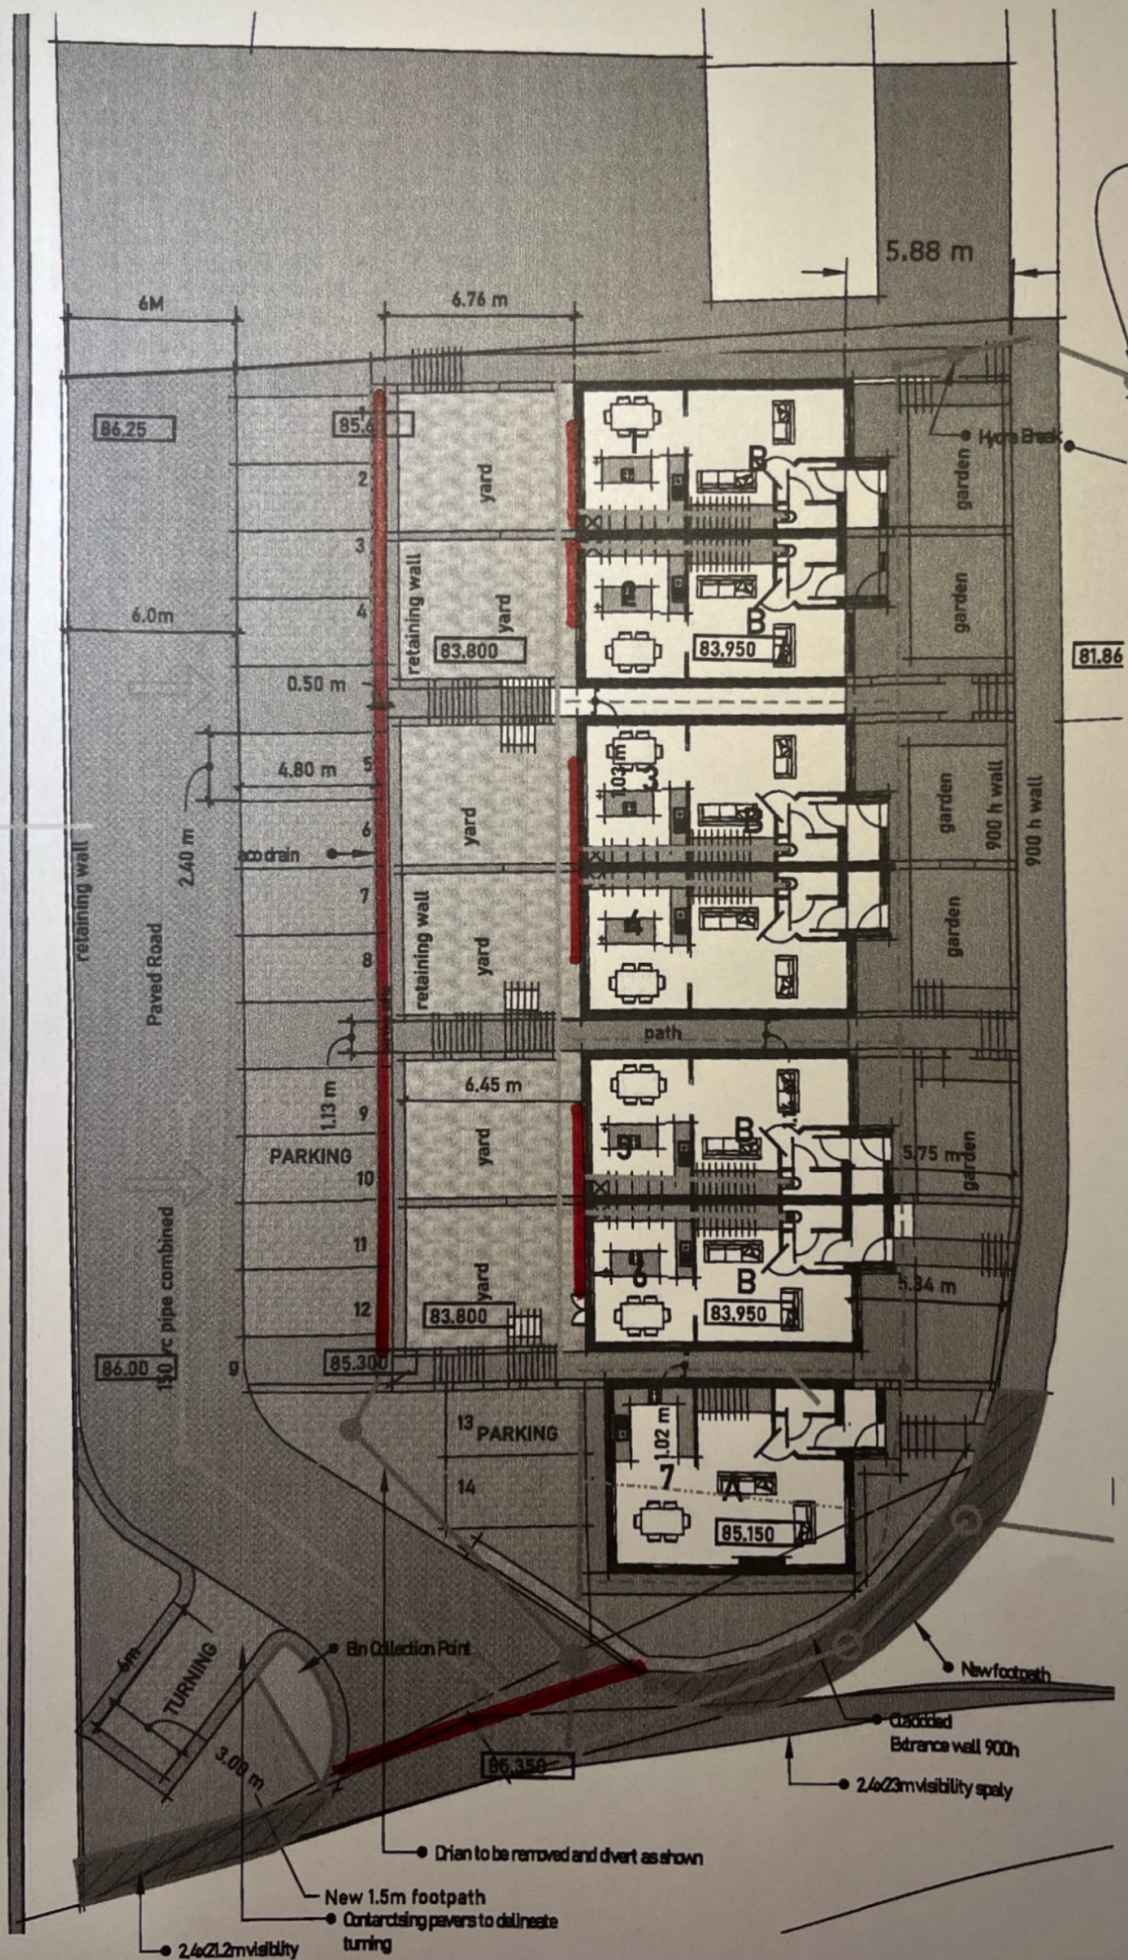

All drainage shown as is
To be design be design