


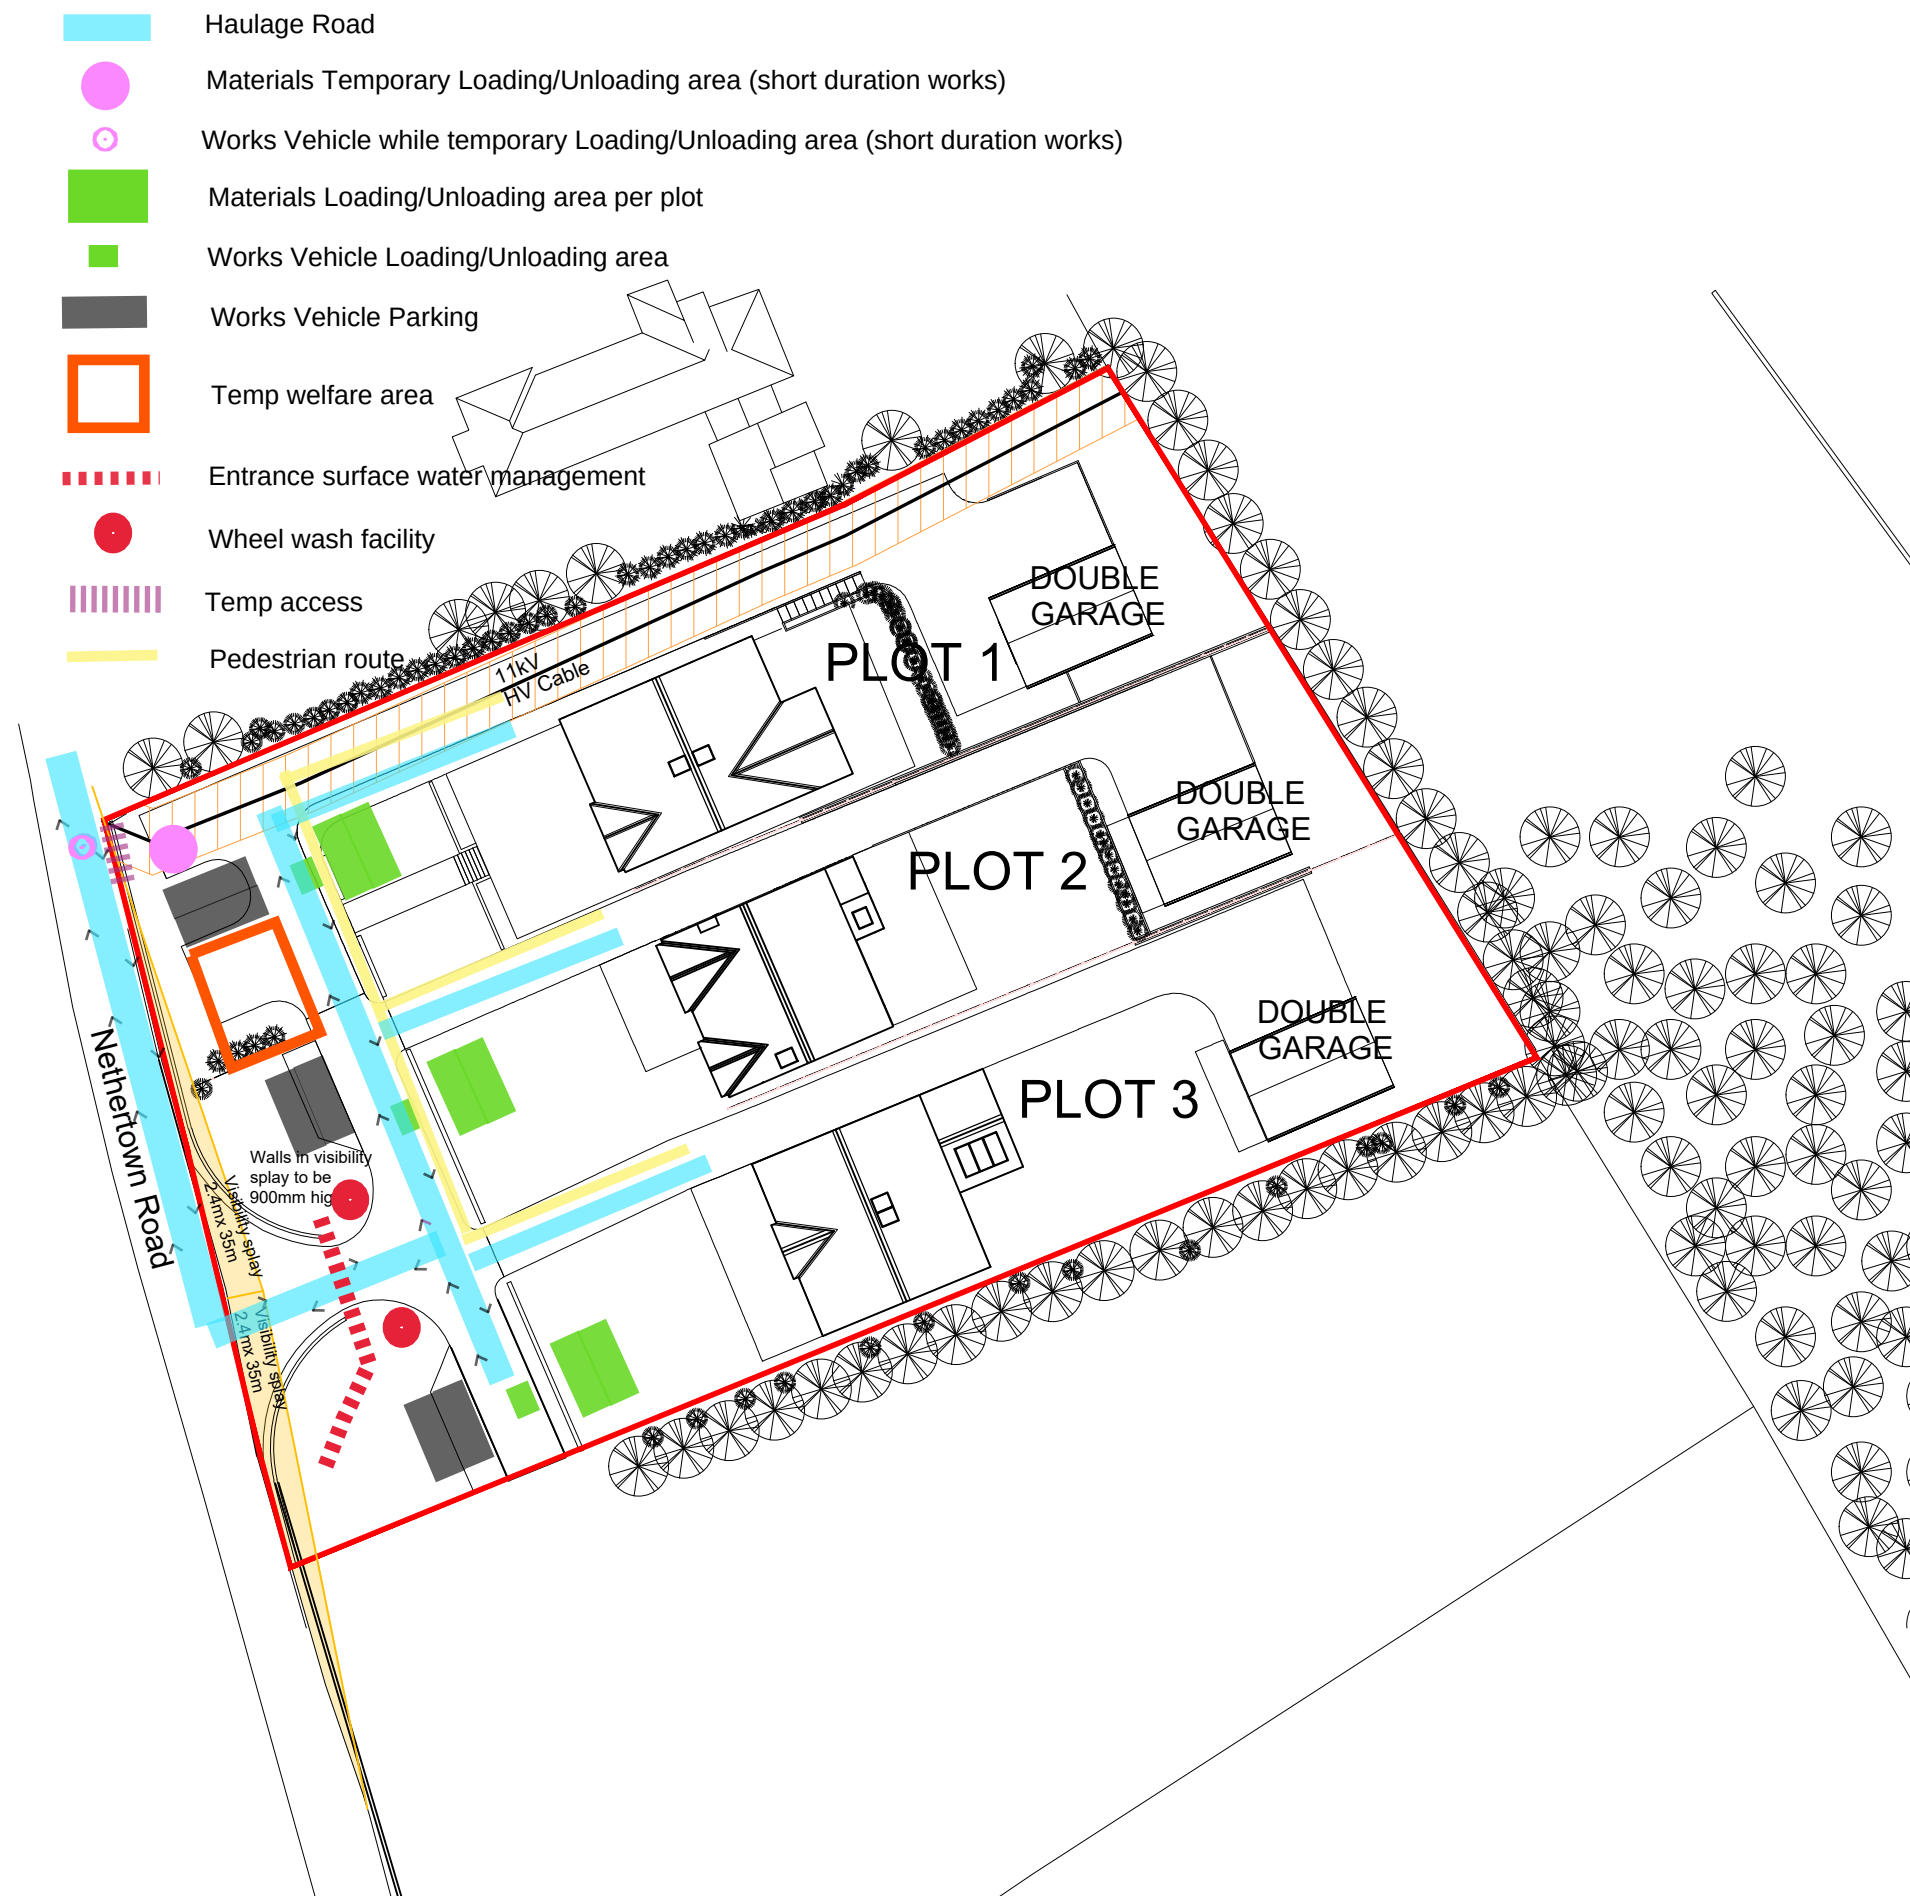

NOTES AND AMENDMENTS

This drawing is copyright ©. Figured dimensions are to be followed in preference to scaled dimensions and particulars are to be taken from the actual work where possible. Any discrepancy must be reported to the architect immediately and before proceeding.

REVISIONS

Rev	Description	Drawn	Date
-----	-------------	-------	------



Planning

Graeme Morgan

Project:

Nethertown Road, St. Bees

Title:

Construction Traffic Management Plan

Scale:	Sheet Size:	Drawn:	Date:
1:500	A3	CG	01-22
Project No:	Drawing No:	Revision:	
1999	039	C	