


New Tiled Roof PV System

249 Panels
124.5 kWp
Using 500Wp

Subject to site and structural survey

0 5 10 20 30 Metres

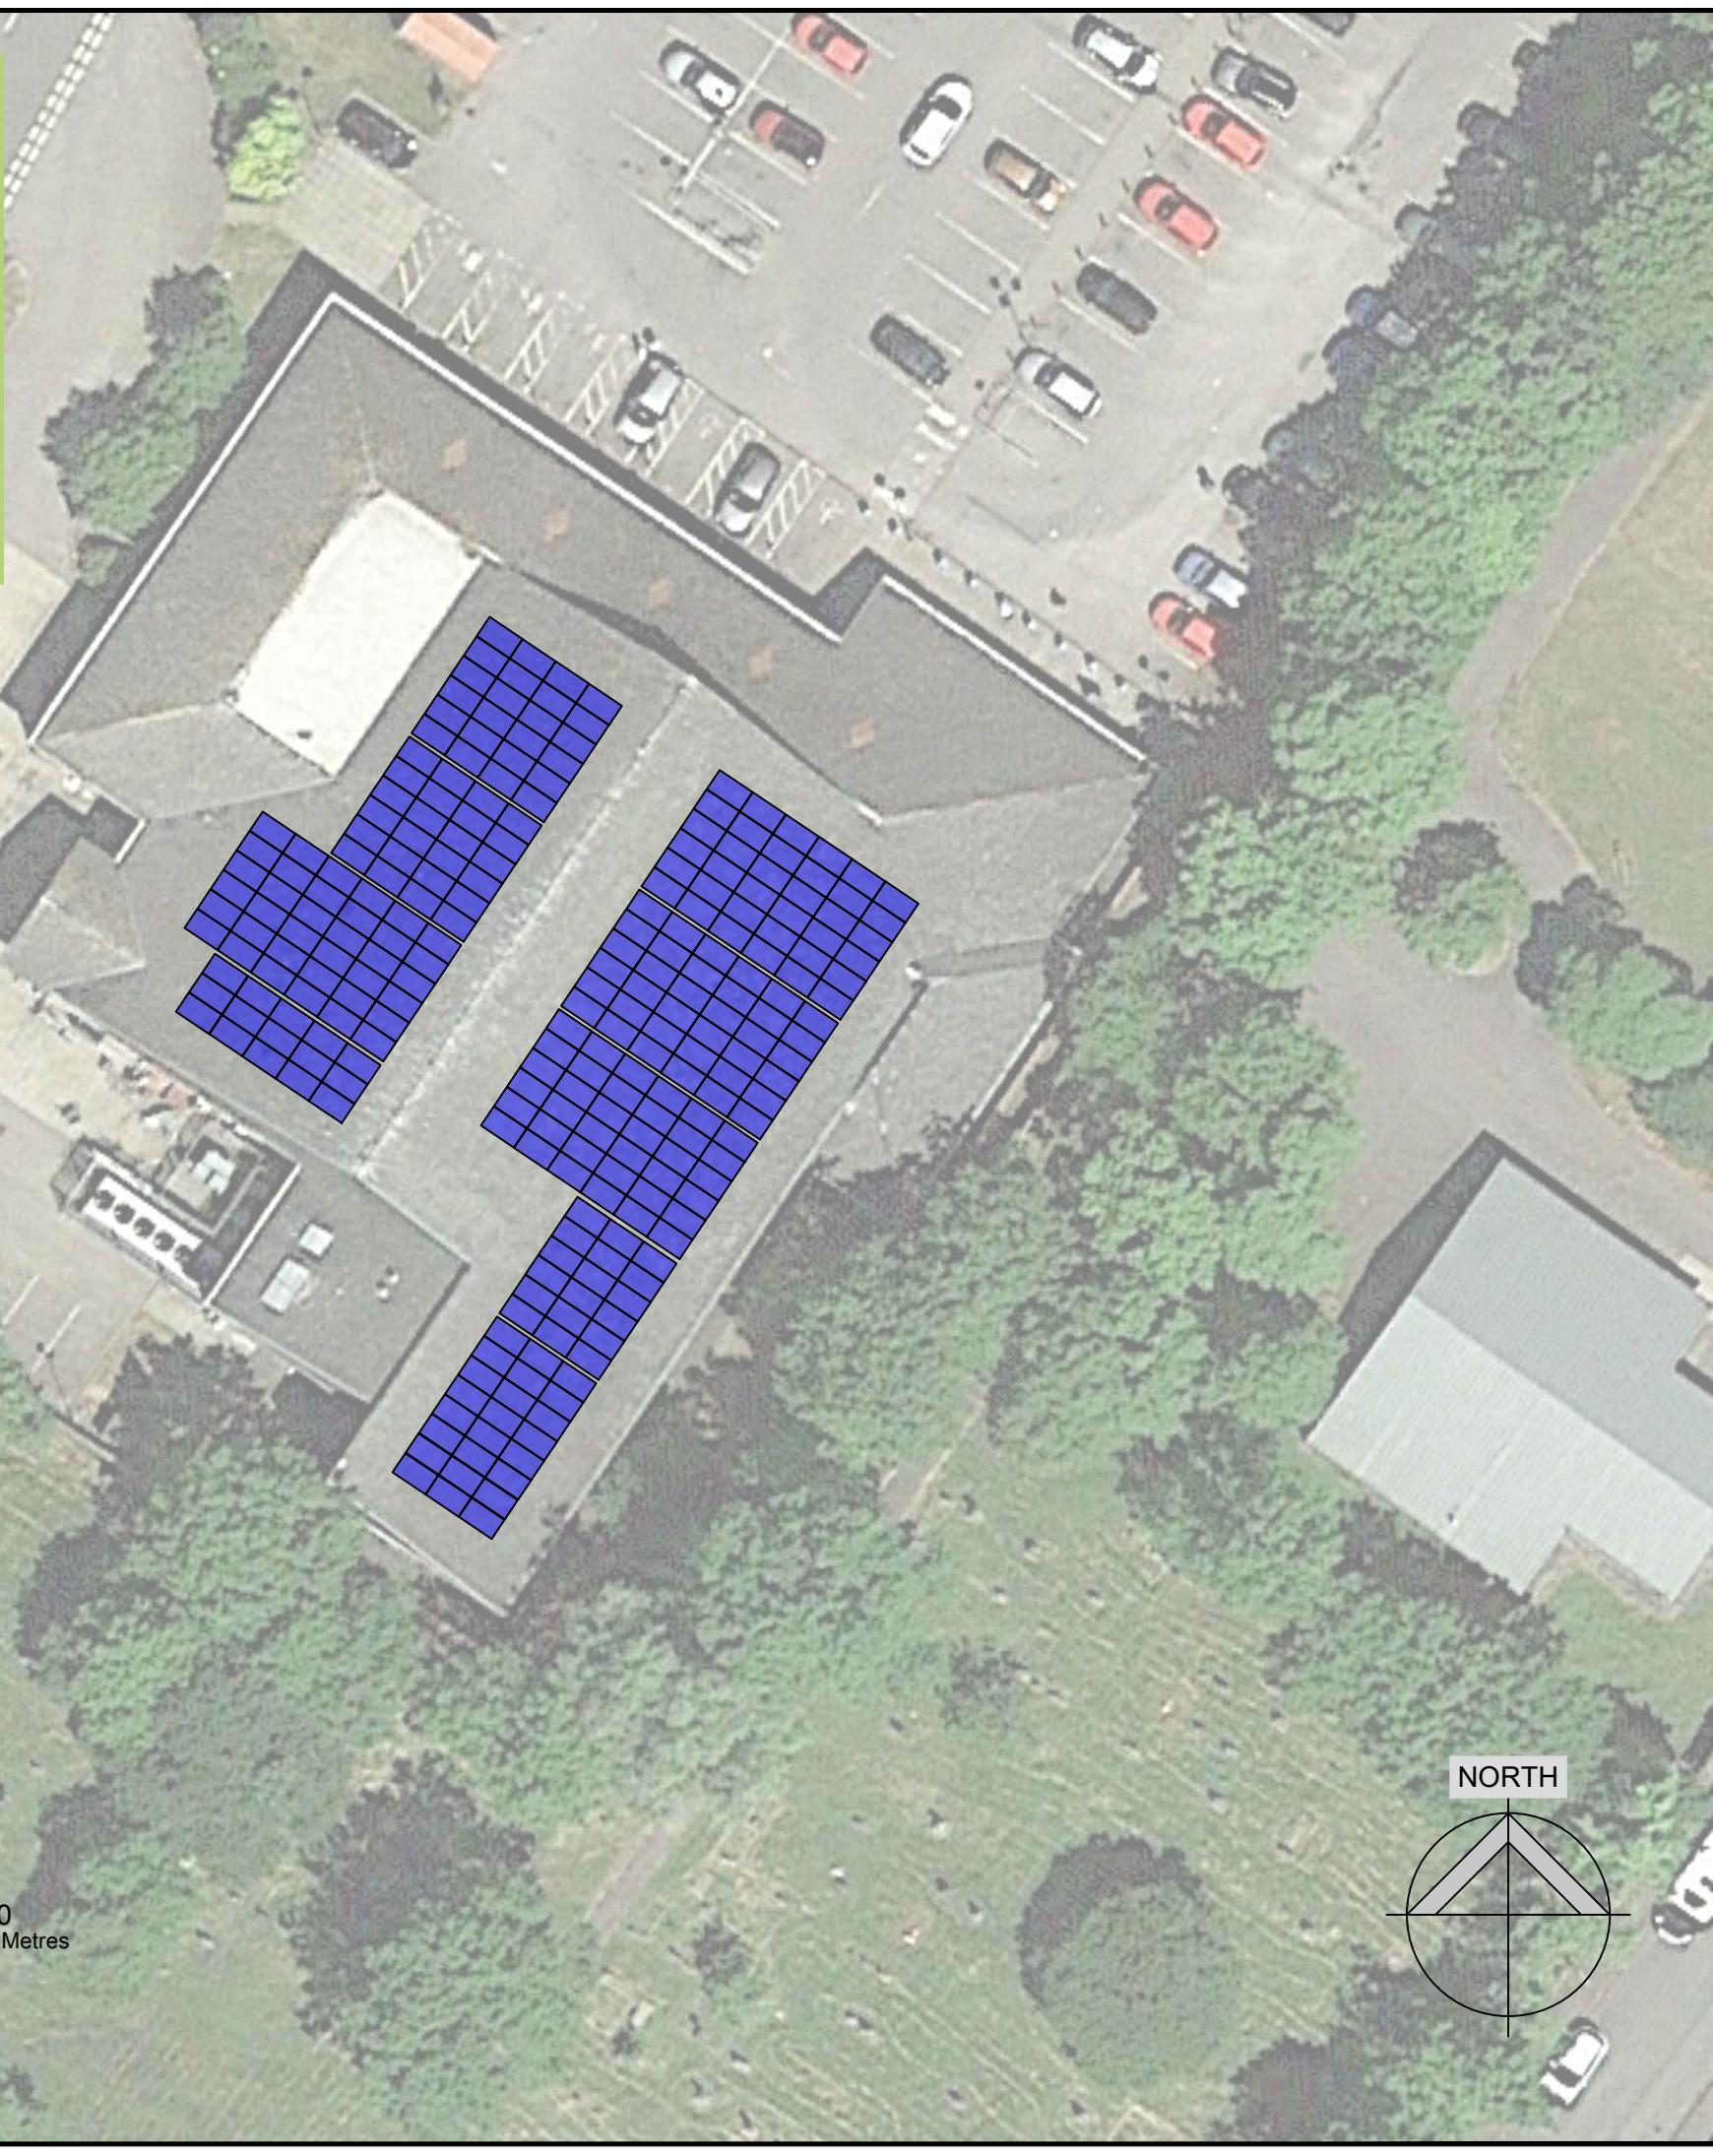

This drawing may contain Ordnance Survey data © Crown copyright and database right 2011, Royal Mail data © Royal Mail copyright and database right 2011, and National Statistics data © Crown copyright and database right 2011. All rights reserved.

Notes:

1. All dimensions are in mm unless otherwise noted.
2. Refer to "0001_G99 CSL_DET_Assumptions_D01.pdf" for all design assumptions and pending inputs.

Issue Code Legend:
ID = Initial Design | G = Grid | D = Draft | CD = Contract Design | AFC = Approved for Construction | AB = As-Built

Issue	Rev	Date	Description Of Change	Drn	Chk
ID	01	04.08.25	Roof Layout Initial Version	SR	

 CUSTOM SOLAR | part of **mitie**
power & grid

Custom Solar Ltd
Sunbeam House
Broombank Road
Chesterfield, S41 9QJ

T: 01246 488488

www.customsolar.co.uk

sales@customsolar.co.uk

Client:
Co-op

CS Project No.
XXXX

Site Name:
Cleator Moor

Address:
Leconfield Street
Cleator Moor
CA25 5PX

Drawing name
PV LAYOUT

Purpose of issue:
Indicative

Scale (A3)
1:250

Sheet
1 of 1

Master Drawing name:
COOP CLEATOR MOOR PV LAYOUT REV01.DWG

Document Uncontrolled When Printed ISO A3 Landscape