



SCALE 1:100

- 1) ROOF COVERING + UPPER SIDE CLADDING TO BE BOX PROFILE SHEET, JUNIPER GREEN TO B.S. 12.B.29.
- 2) LOWER WALLS TO BE REINFORCED CONCRETE PANELS, NATURAL COLOUR.
- 3) SLIDING DOORS TO BE GALV. SHEET CLAD.
- 4) ALL STEELWORK TO BE EITHER GALVANISED, OR COATED WITH 2 LAYERS NON-TOXIC PAINT.
- 5) ALL TIMBERWORK TO BE TREATED WITH A PRESERVATIVE.
- 6) ALL ELECTRICAL WORK TO BE DESIGNED, INSTALLED, INSPECTED + TESTED TO BS. 7671 (I.E.E. WIRING REG'S - LATEST EDITION) BY COMPETENT PERSON.
- 7) ALL PLUMBING TO BE CARRIED OUT TO RELEVANT CODES OF PRACTICE. TRENCHES PROVIDED FOR EACH LOOSEBOX, ALL PIPEWORK INSULATED.
- 8) RAINWATER TO DISCHARGE INTO WATER BUTTS, + OVERFLOW TO SOAKAWAYS, MIN 5.0 (16'6") FROM BUILDING.
- 9) RAINWATER FROM BUTTS TO BE USED FOR WASHDOWN PURPOSES.
- 10) BASIC STEEL FRAME BUILDING TO BE MANUFACTURED TO BS. 5502, CLASS 2, (ANIMAL USE)
- 11) BUILDING FLOOR AREA = 193 m<sup>2</sup>, CONCRETE APRONS EACH END.. 4.1.6 m<sup>2</sup>, TOTAL 224.6 m<sup>2</sup>.
- 12) HORSES TO BE O.K. BEDDED ON STRAW, MANURE TO BE BAGGED + TAKEN OFF SITE FOR GARDENERS ETC.
- 13) EXISTING WATER PIPELINE FROM EXISTING BOREHOLE, TO BE REALIGNED AROUND BUILDING SITE, BY UNITED UTILITIES OR APPROVED CONTRACTOR.

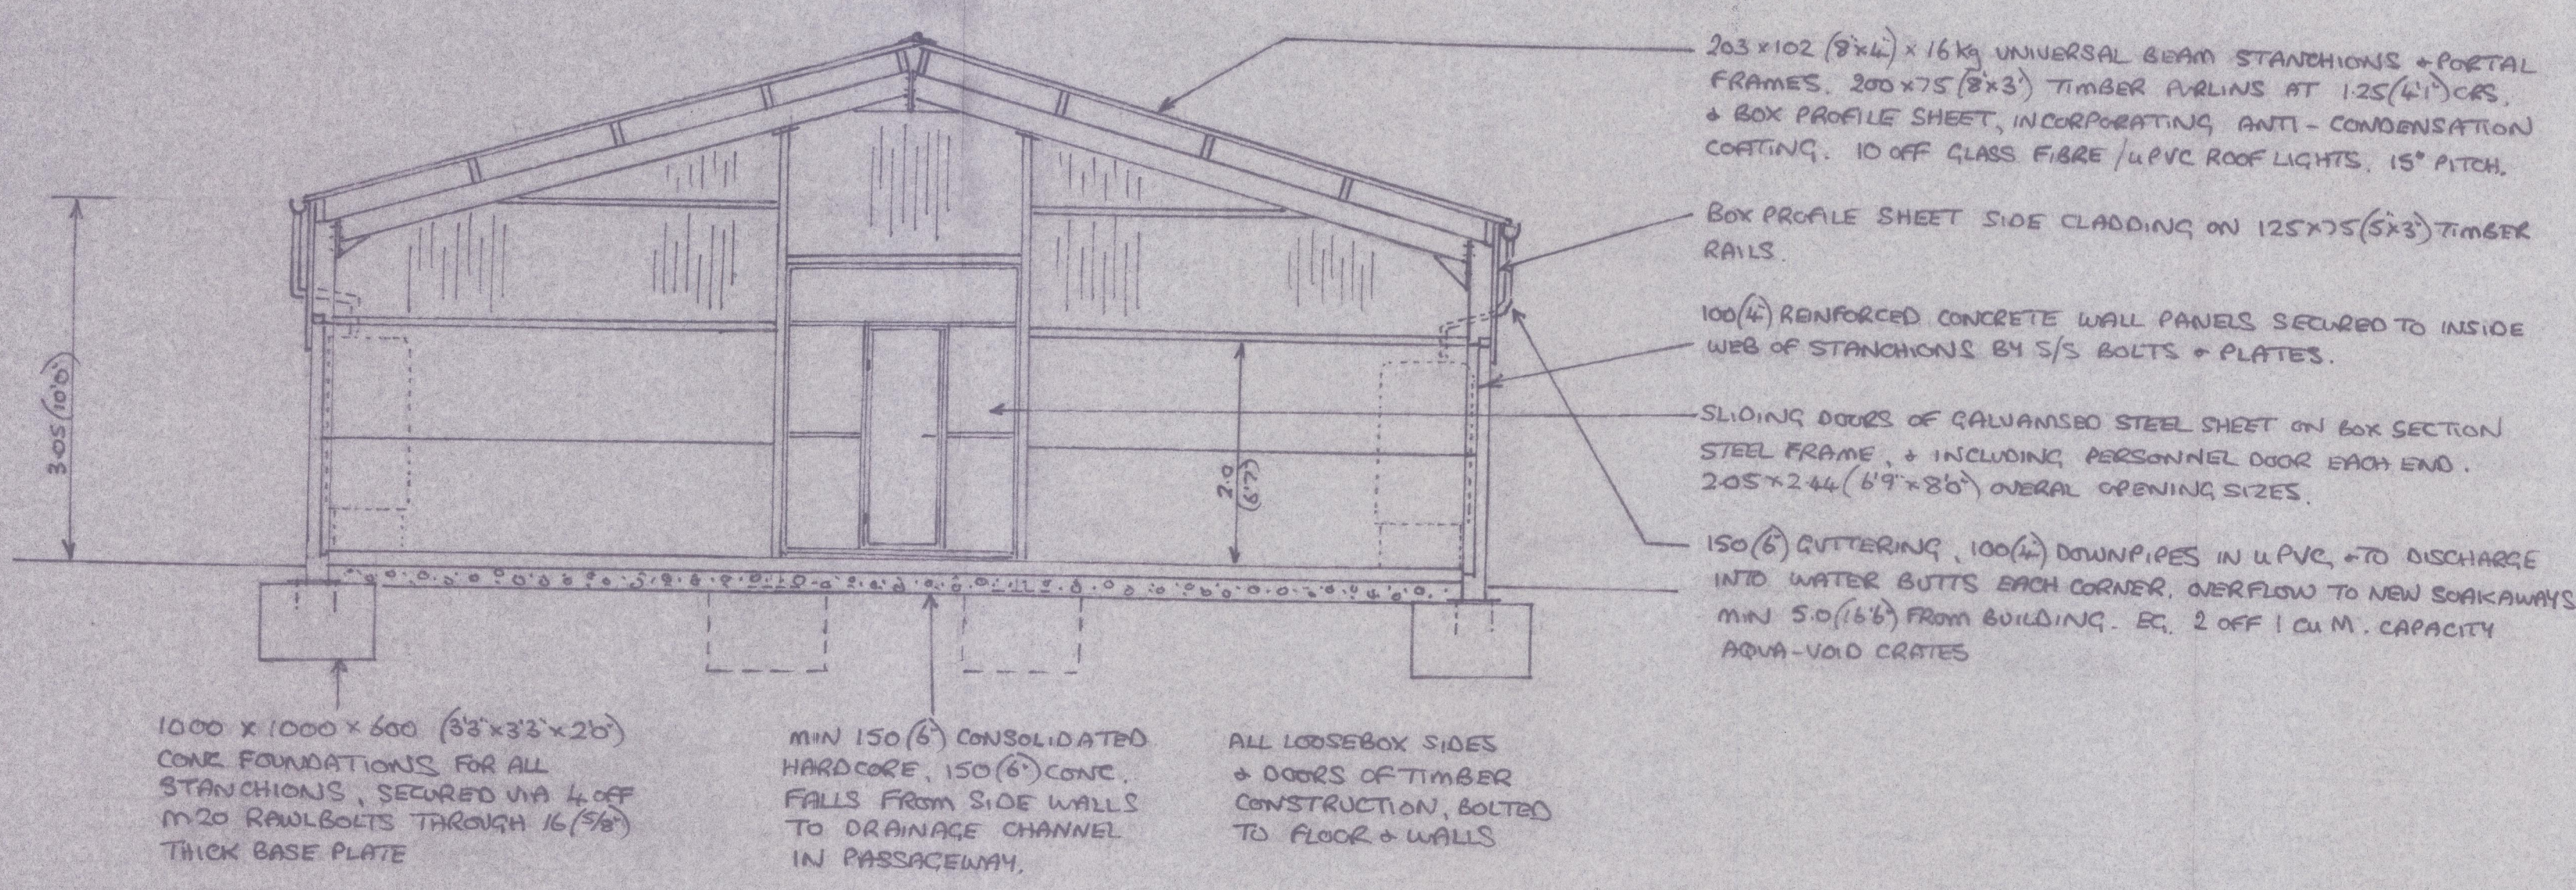

SECTION A A SCALE 1:50

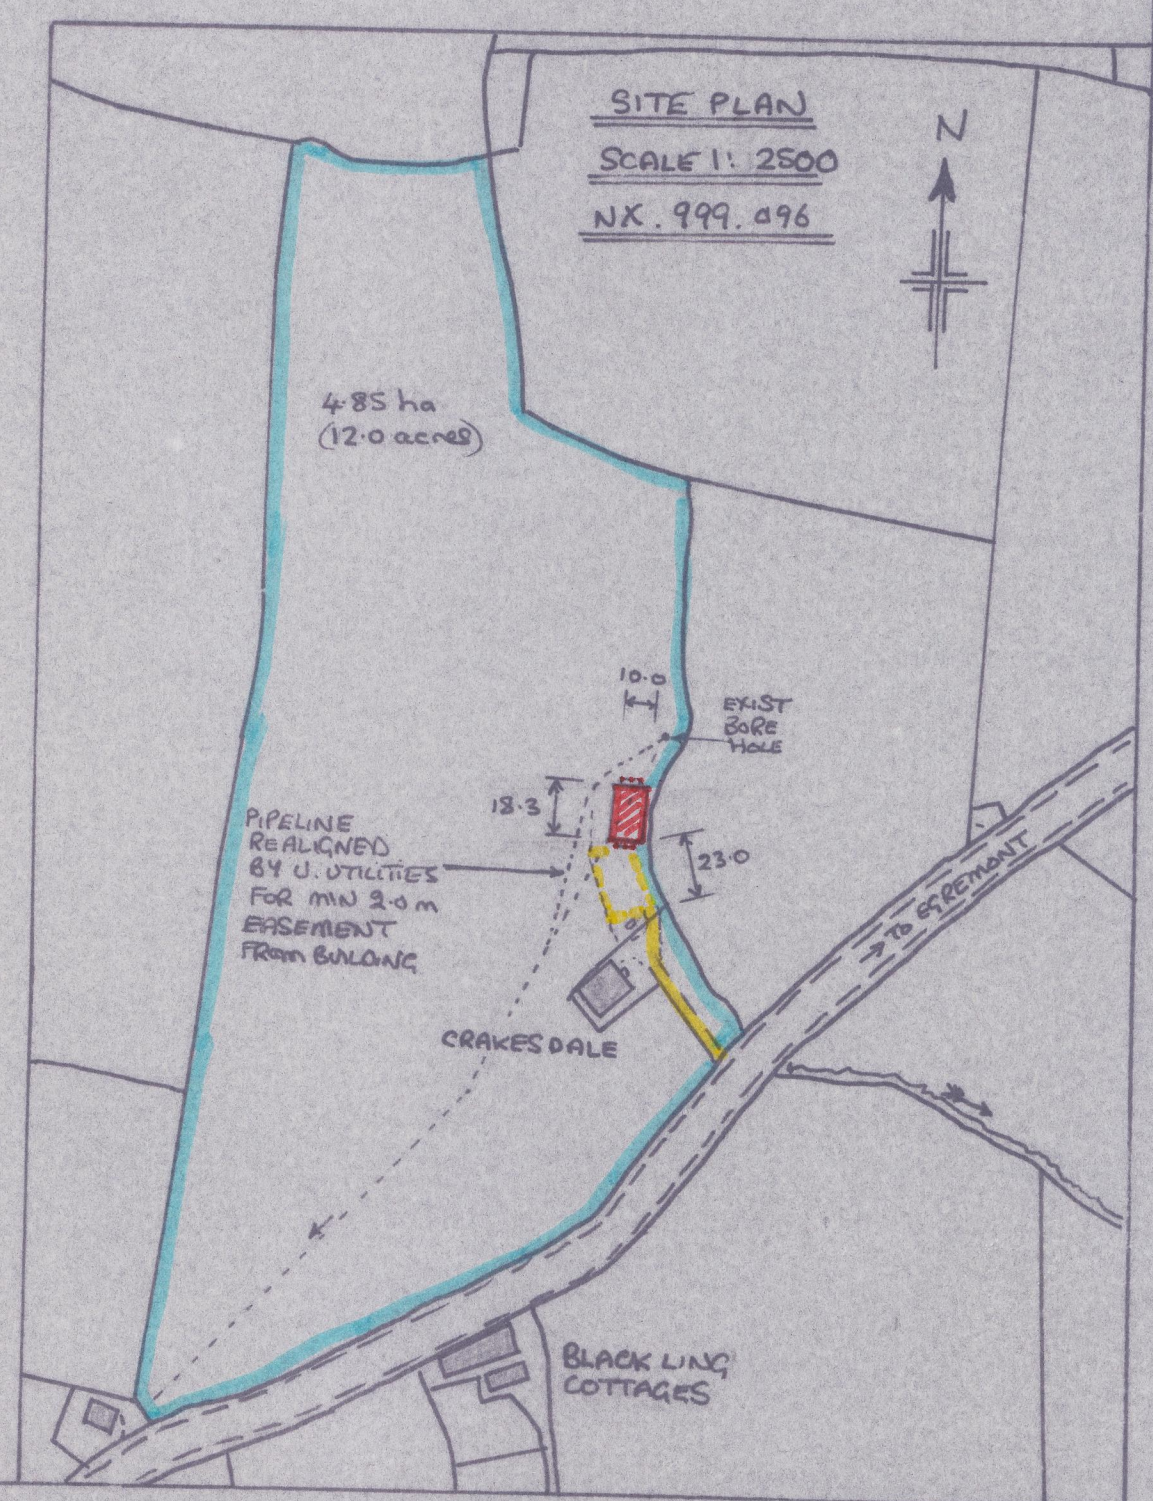

PROPOSED PRIVATE HORSE LOOSEBOX BUILDING AT 'CRAKES DALE' BLACK LINN, EGREMONT, CUMBRIA, FOR MRS M KING