
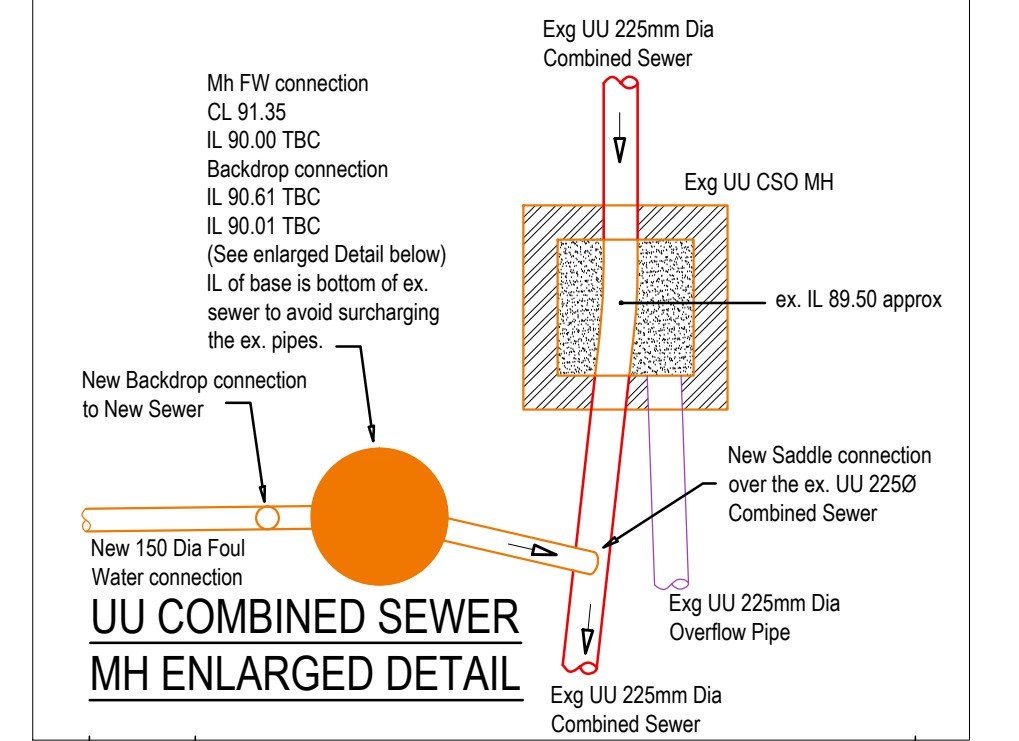
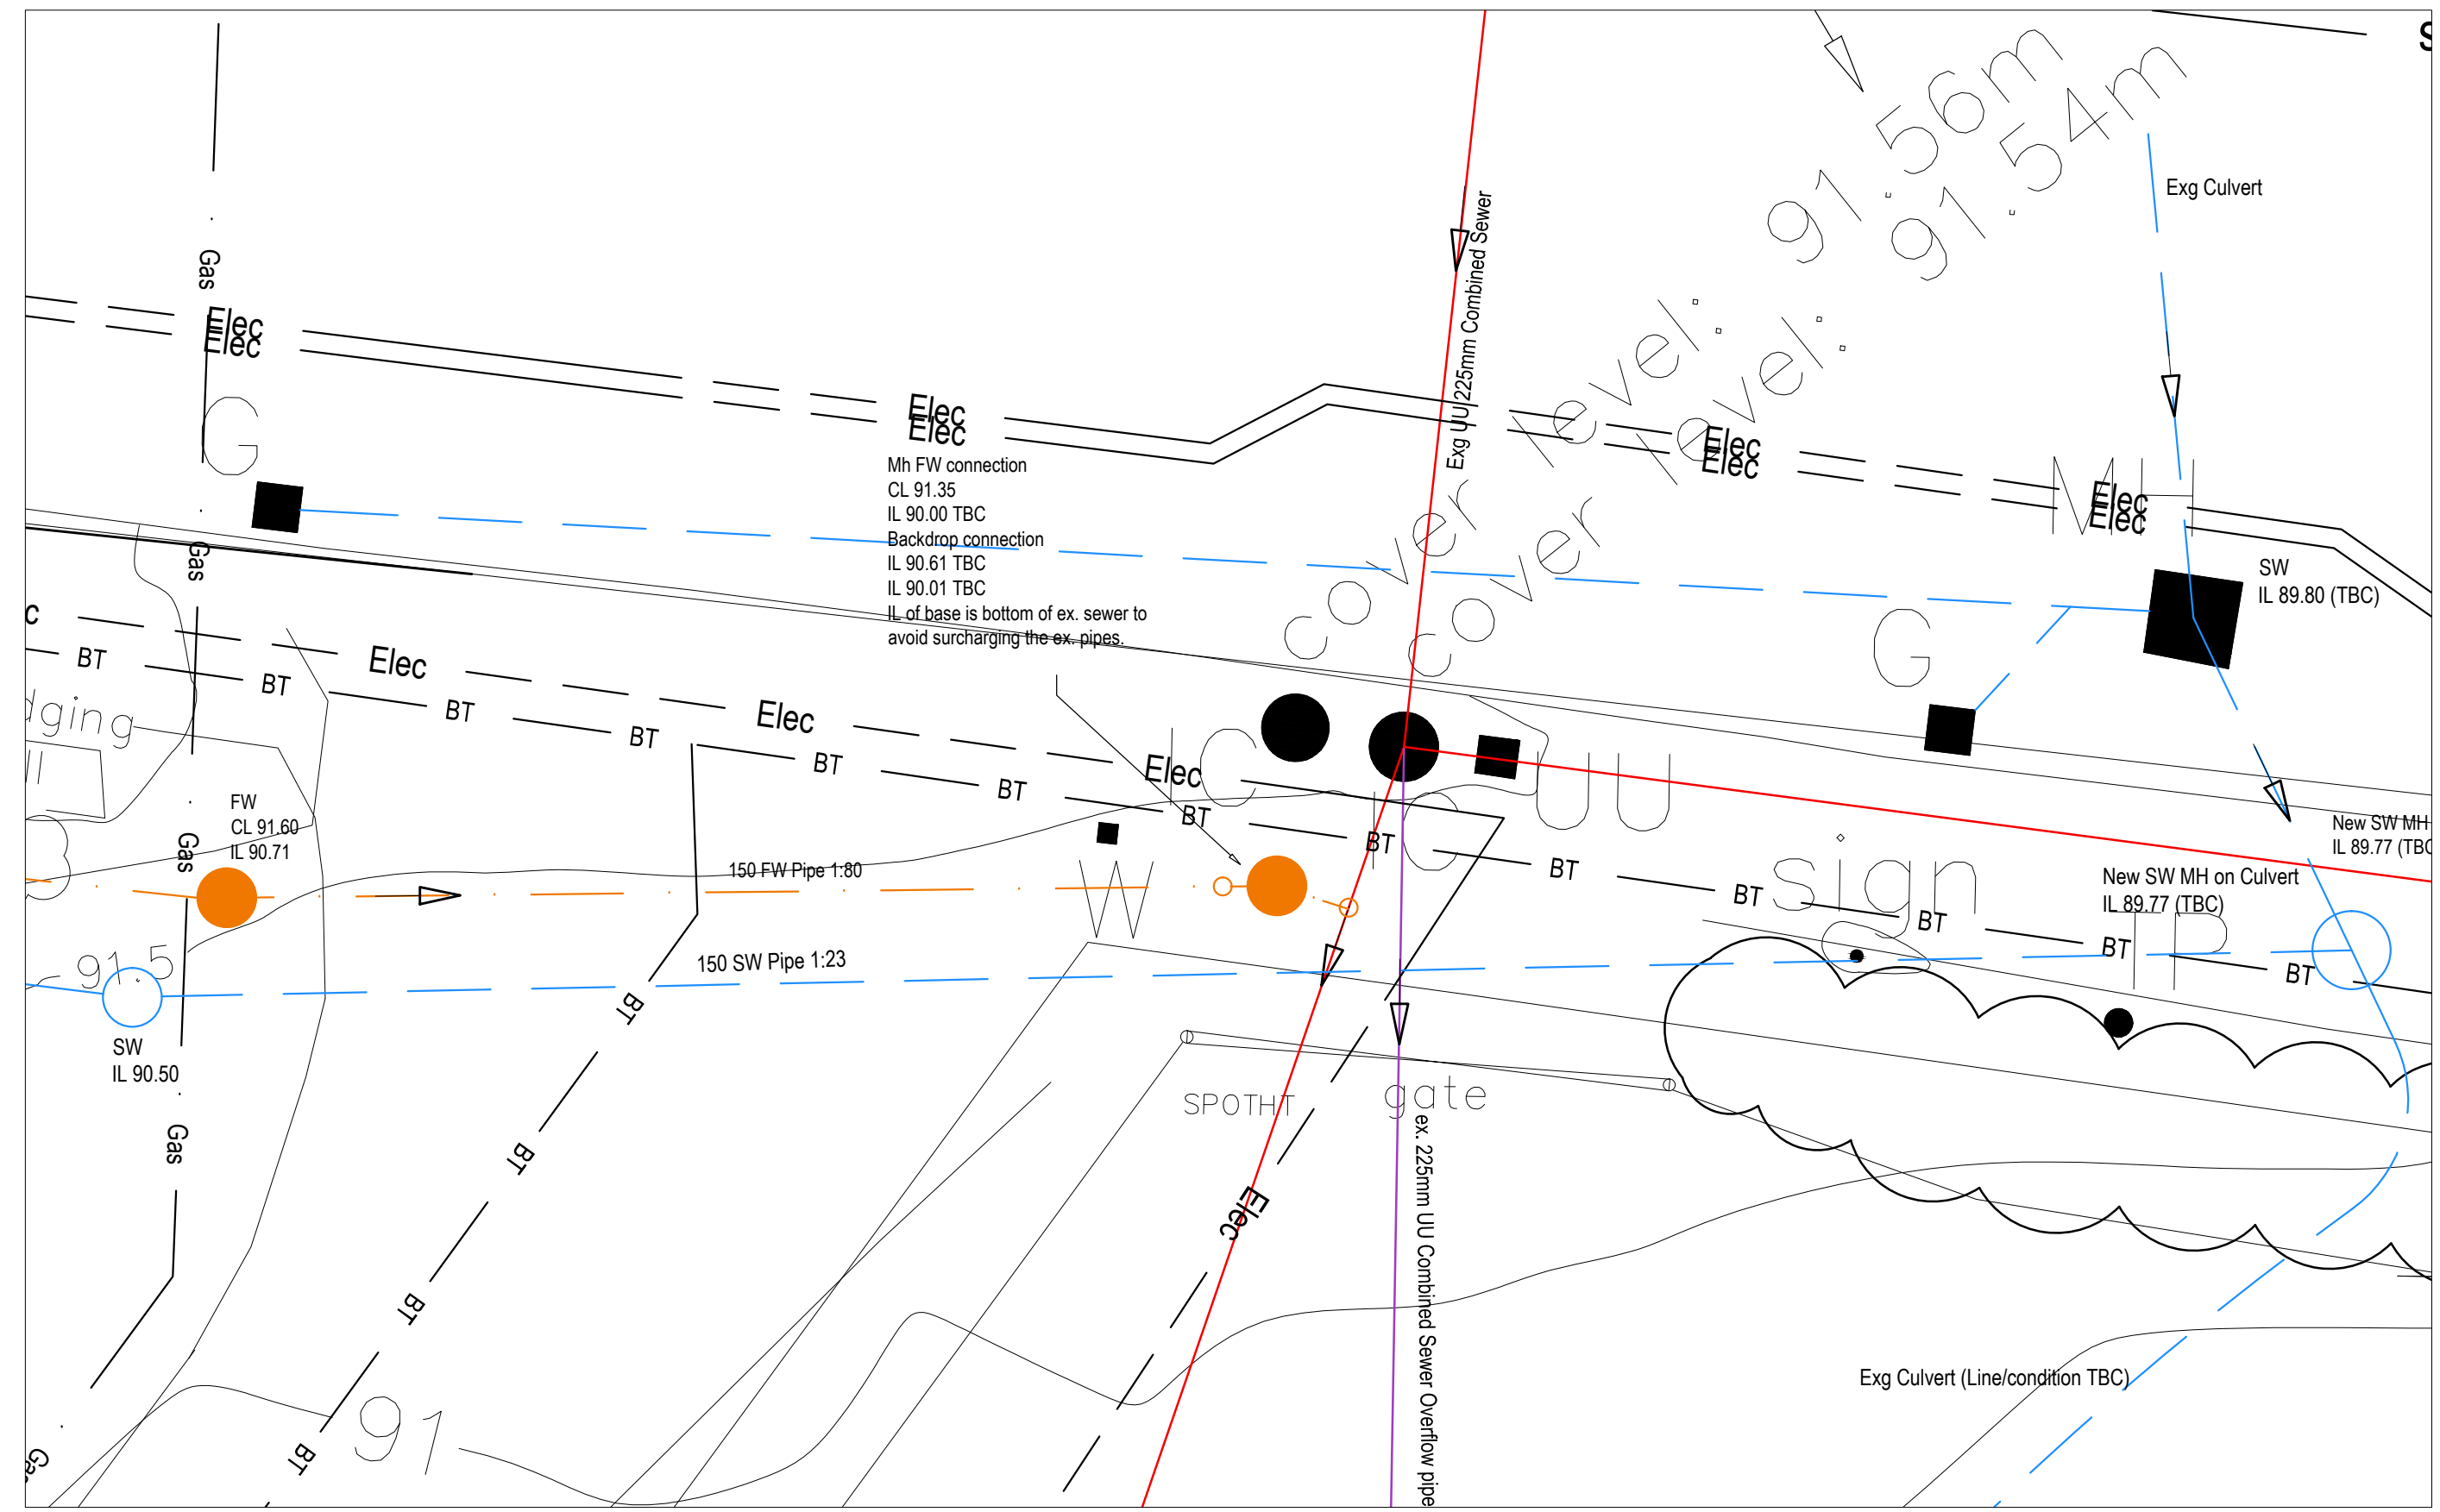


Drainage Legend

- Surface Water
- Foul Water
- Combined
- Temporary
- Overflow

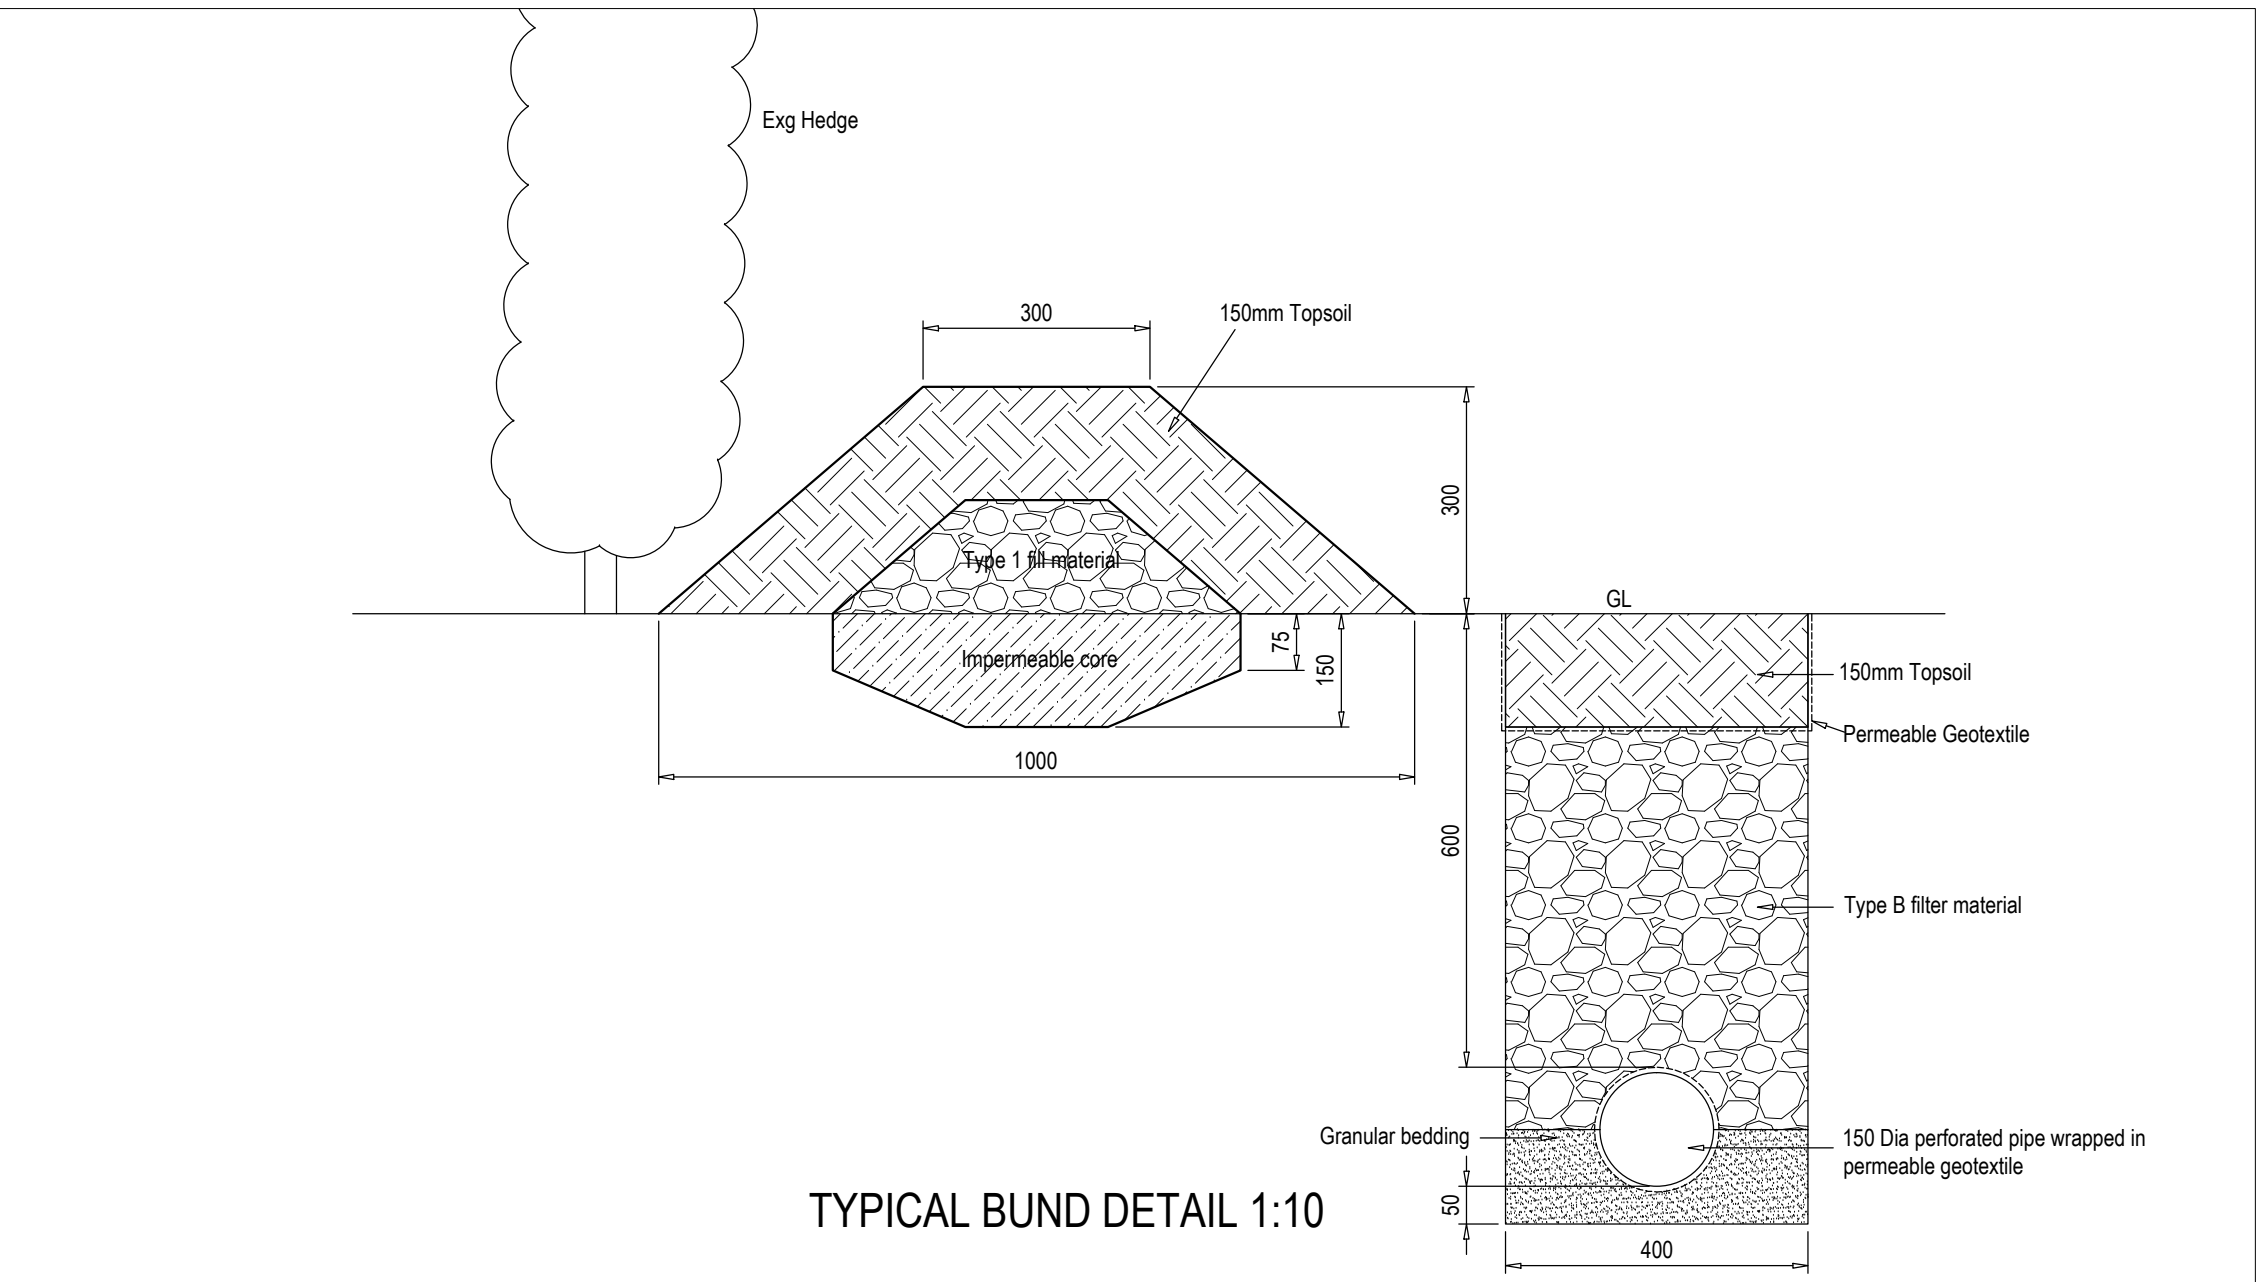

E	03.09.20	New FW connection into ex. 225 UU Combined Sewer MH removed and a New FW MH added including a New saddle connection over the ex. UU 225 Combined Sewer see enlarged detail.	NE
D	21.08.20	Combined Sewer MH Enlarged Detail added	SB
C	11.08.20	Gully added at end of road / parking space at Plot 7	SB
B	28.07.20	Scheme updated to suit LA comments of 24.07.20	SB
A	06.07.20	Scheme updated to suit LA comments. Plots 6 & 7 FFLs raised	SB
Revision	Date		Made By

Bingham Yates Limited
Consulting Engineers
38 Victoria Place, Carlisle, CA1 1EX
Tel: 01228 521436 Fax: 01228 515579
email: info@binghamyates.co.uk

Project
Proposed Housing Development Land at Park Road, Arlecdon.

Drawing Title
Proposed Drainage Scheme.

Client
Mr S Close

Scale 1:200	Date 21 Aug 2019	Drawn NE	Checked
Drawing No. D1196 / 01	Engineer CJW		
Revision	A	B	C