



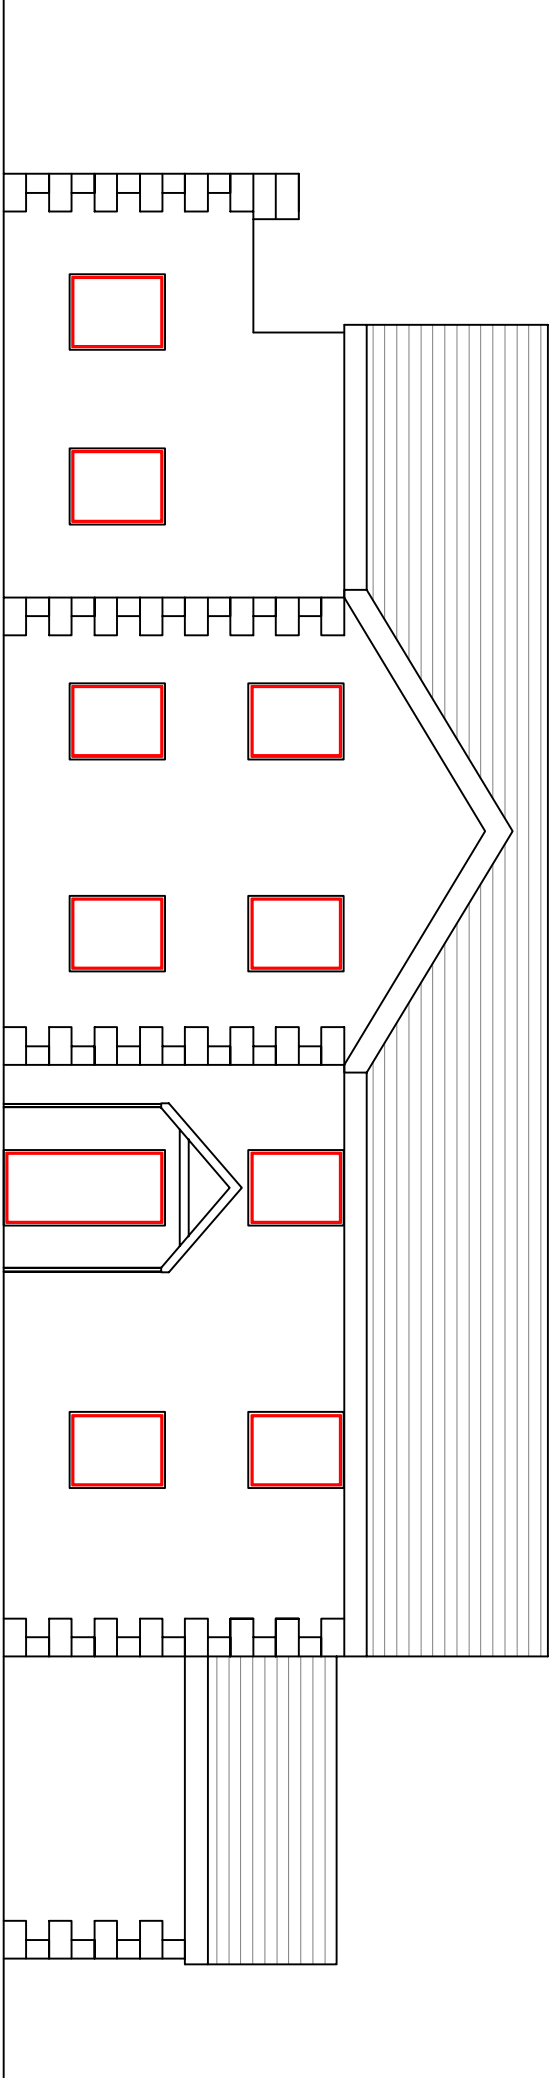

Existing Front Elevation
Scale - 1:100 @ A3

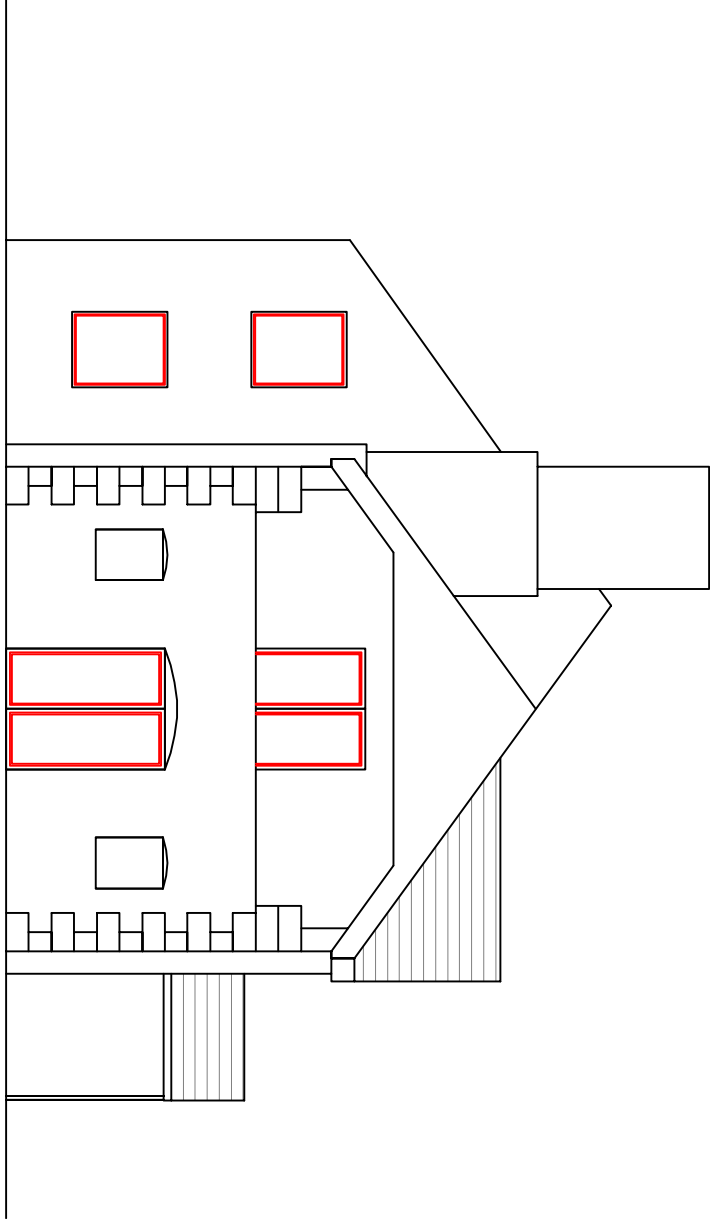

Existing Side Elevation
Scale - 1:100 @ A3