



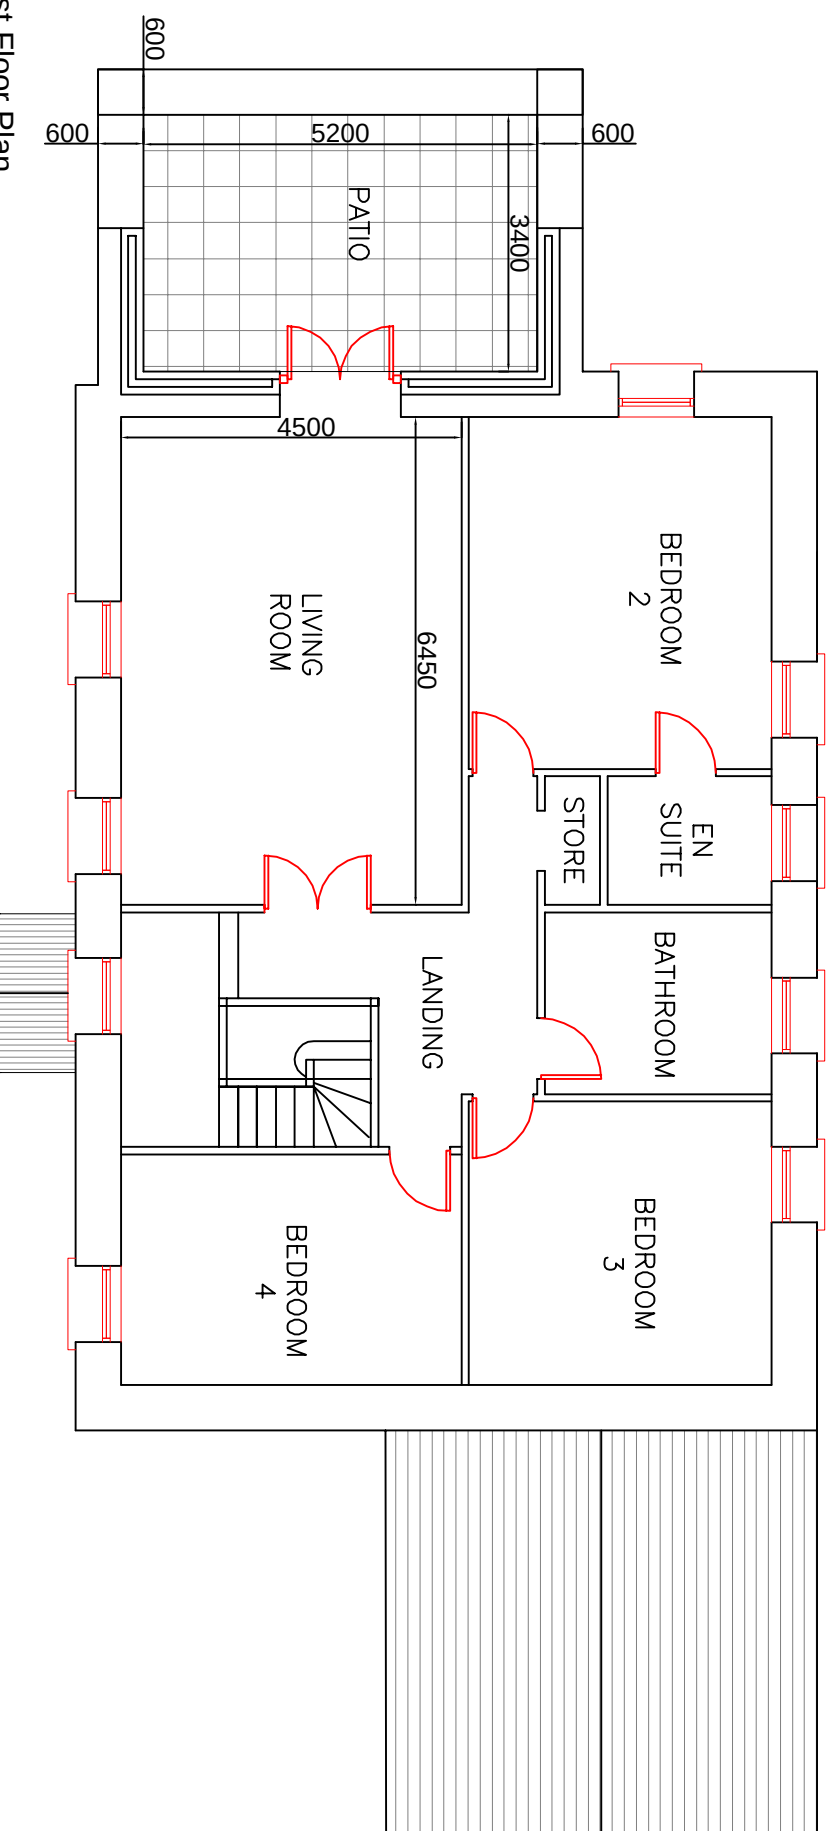

Existing First Floor Plan
Scale - 1:100 @ A3

Scale - 1:100 @ A3

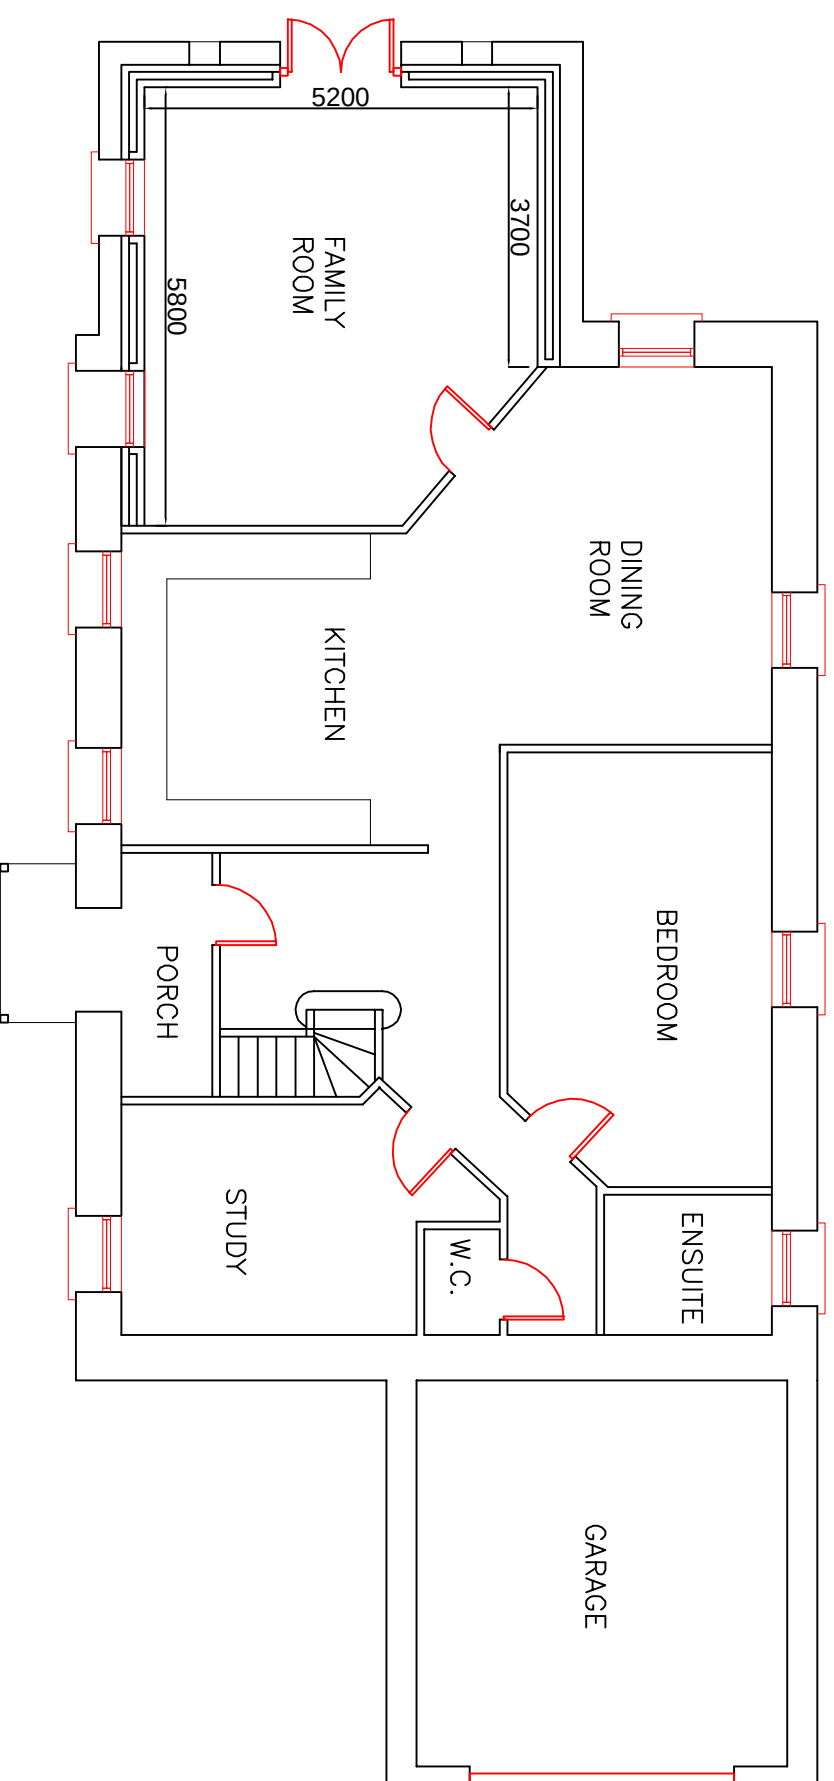

Existing Ground Floor Plan

Scale - 1:100 @ A3