





Proposed Front Elevation
Scale - 1:100 @ A3



Proposed Side Elevation
Scale - 1:100 @ A3

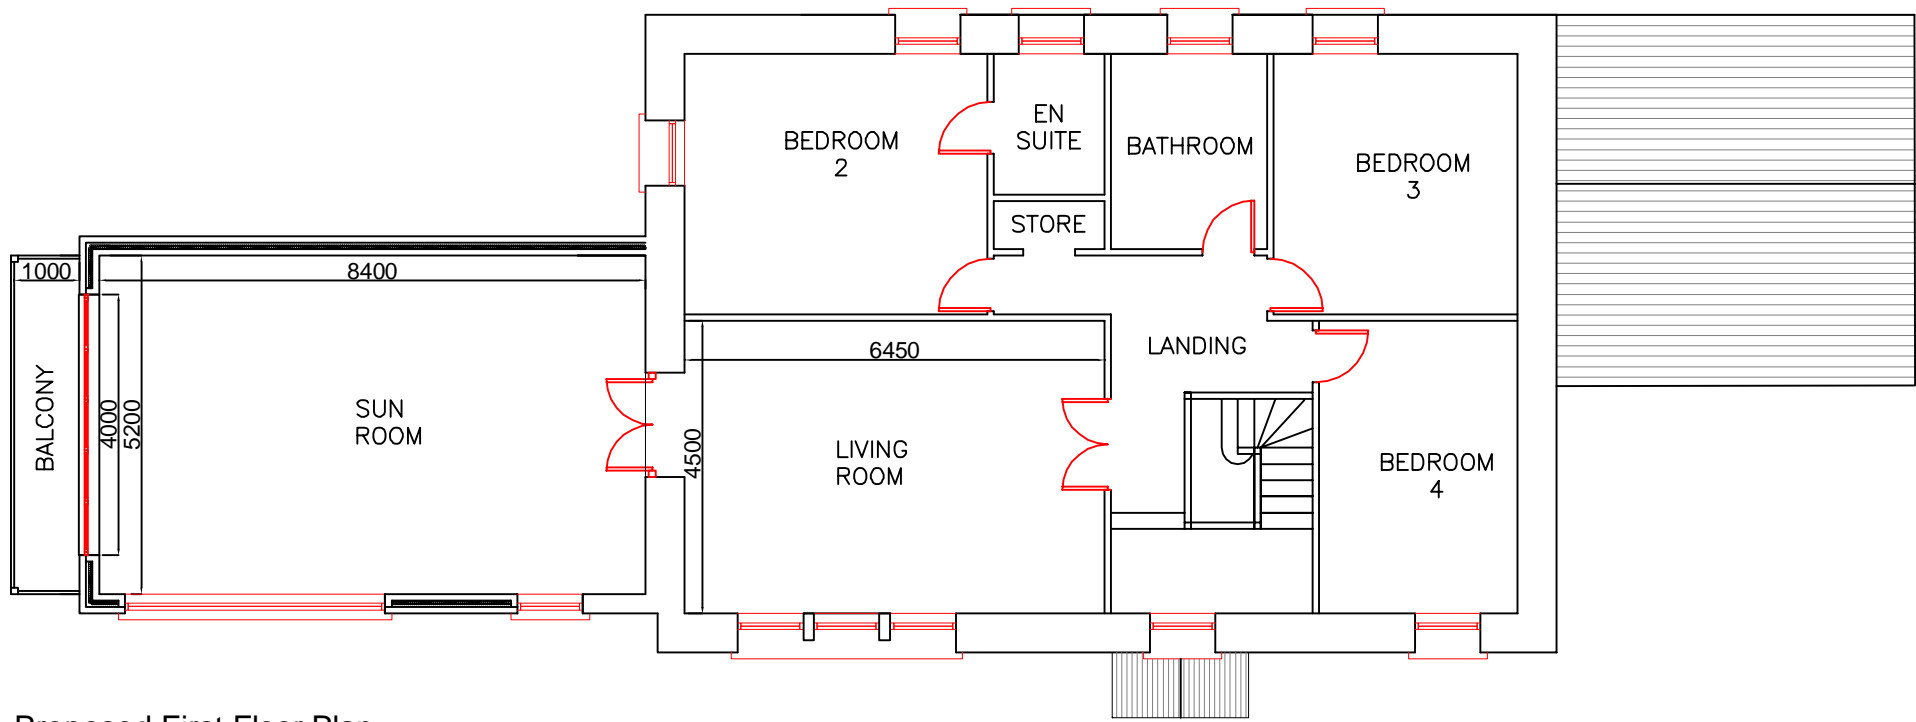

Proposed First Floor Plan
Scale - 1:100 @ A3

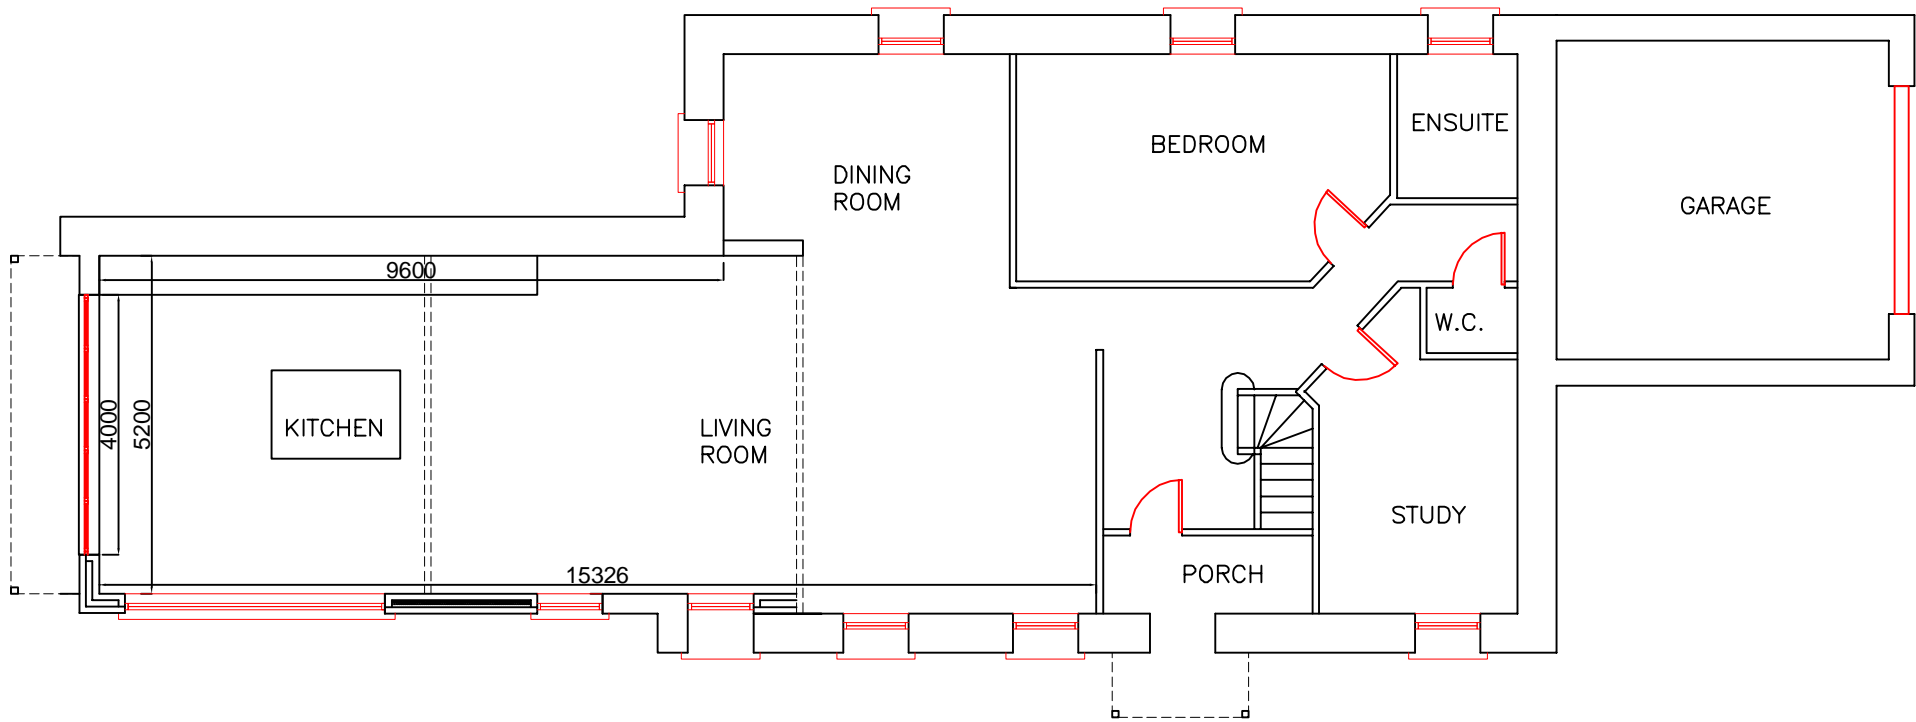

Proposed Ground Floor Plan
Scale - 1:100 @ A3