



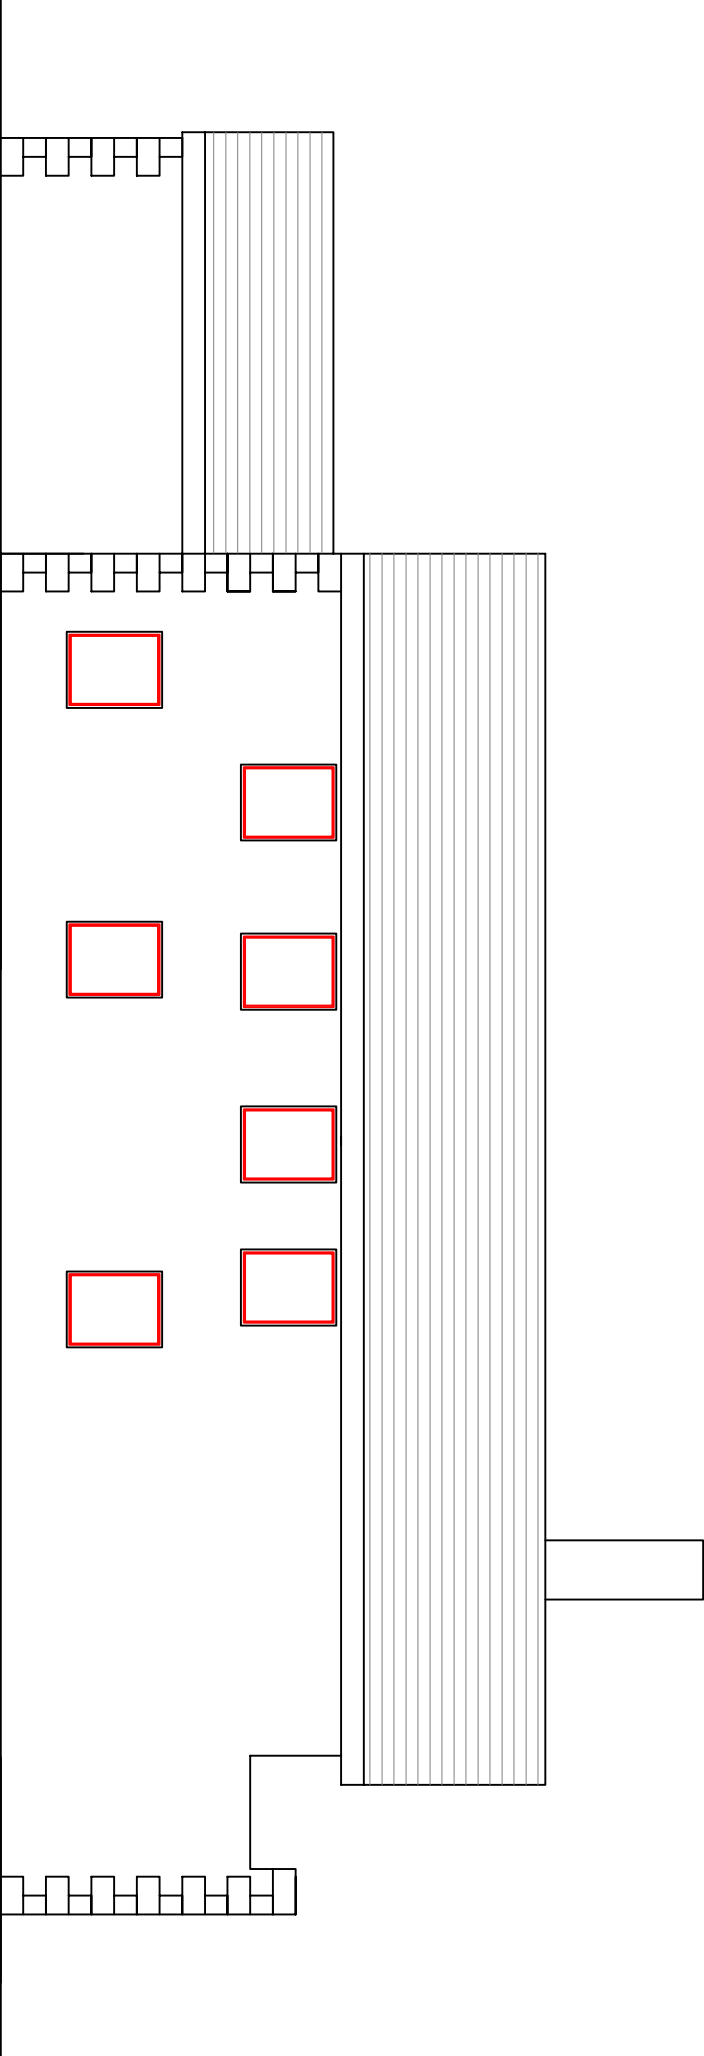

Existing rear Elevation
Scale - 1:100 @ A3

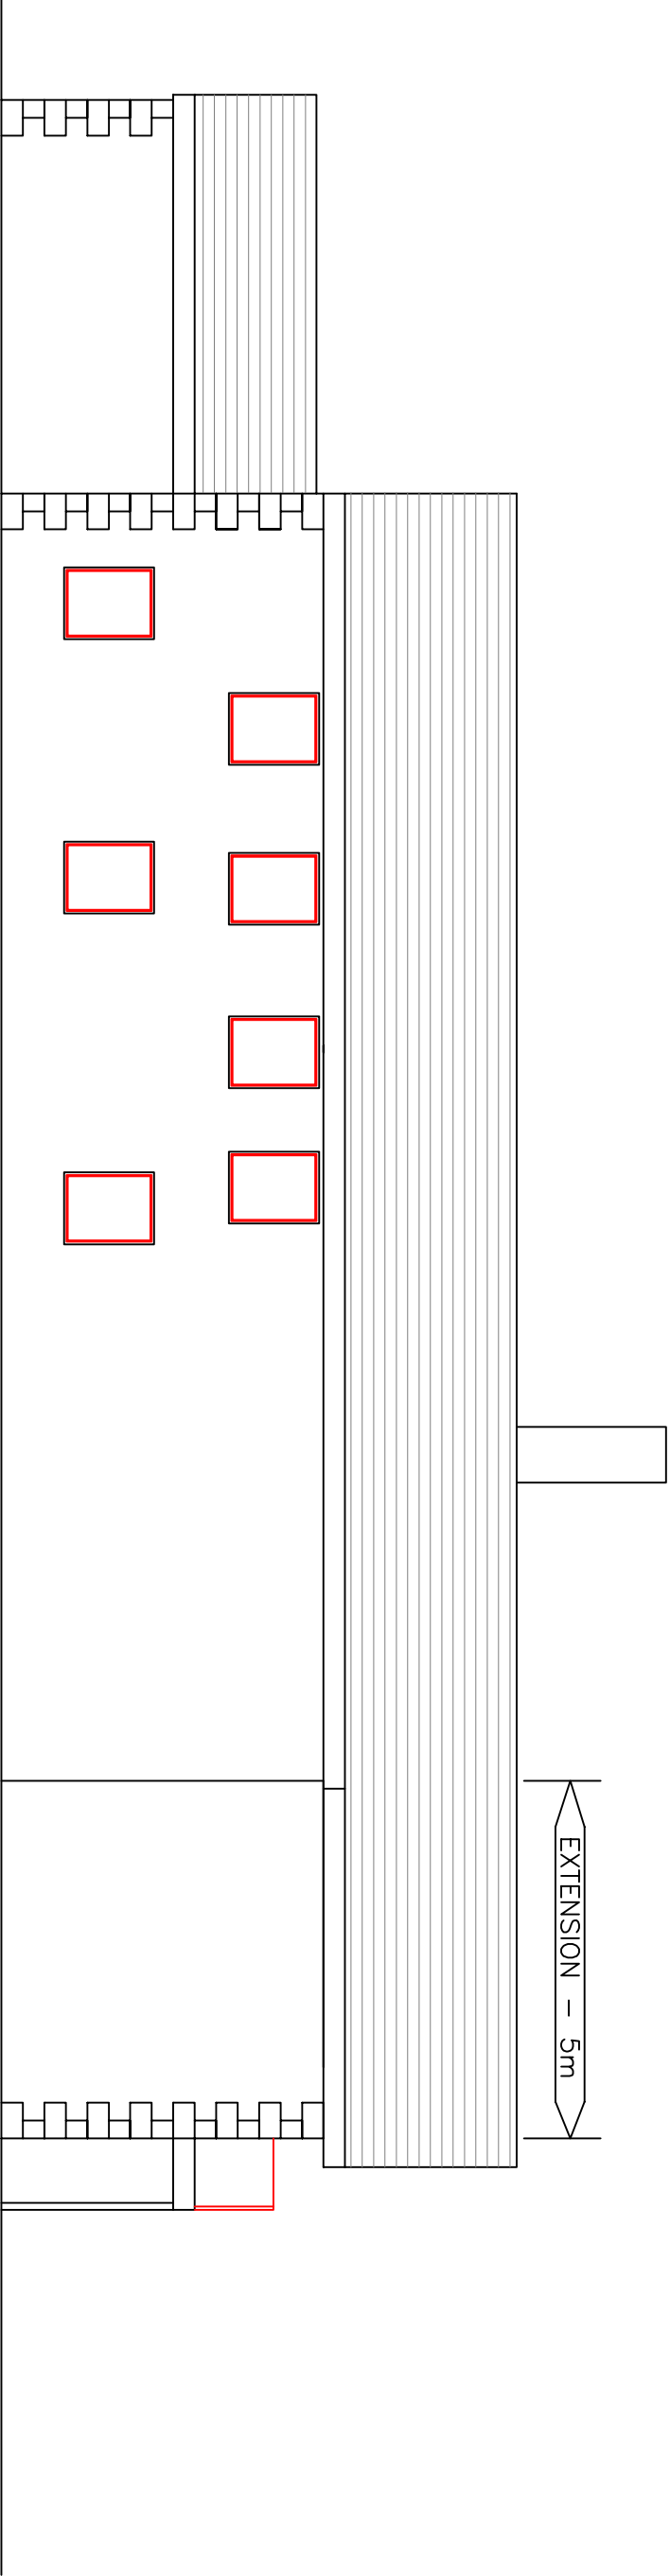

Proposed Rear Elevation
Scale - 1:100 @ A3