


Location Plan
Scale - 1:1250 @ A3

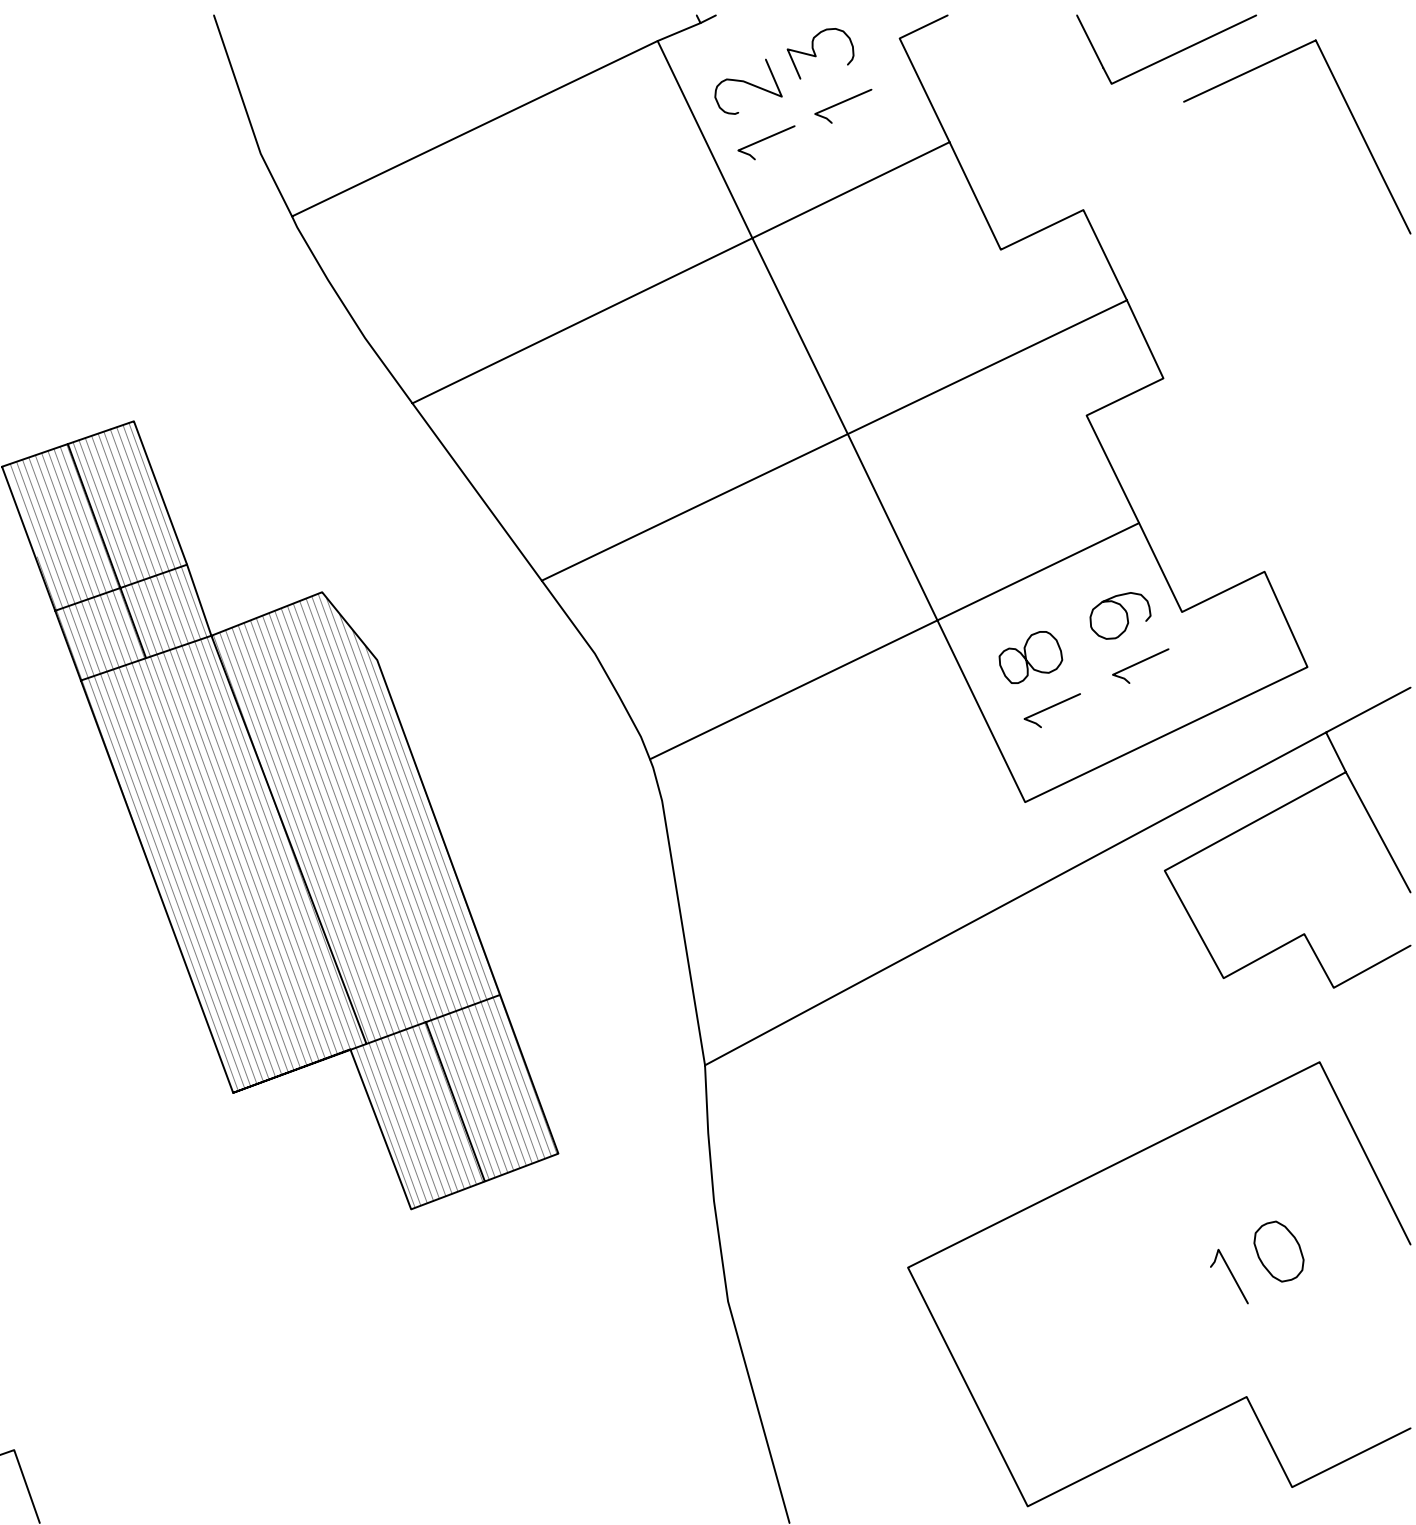

Site Plan
Scale - 1:250 @ A3