


Damp Remediation at Orchard House

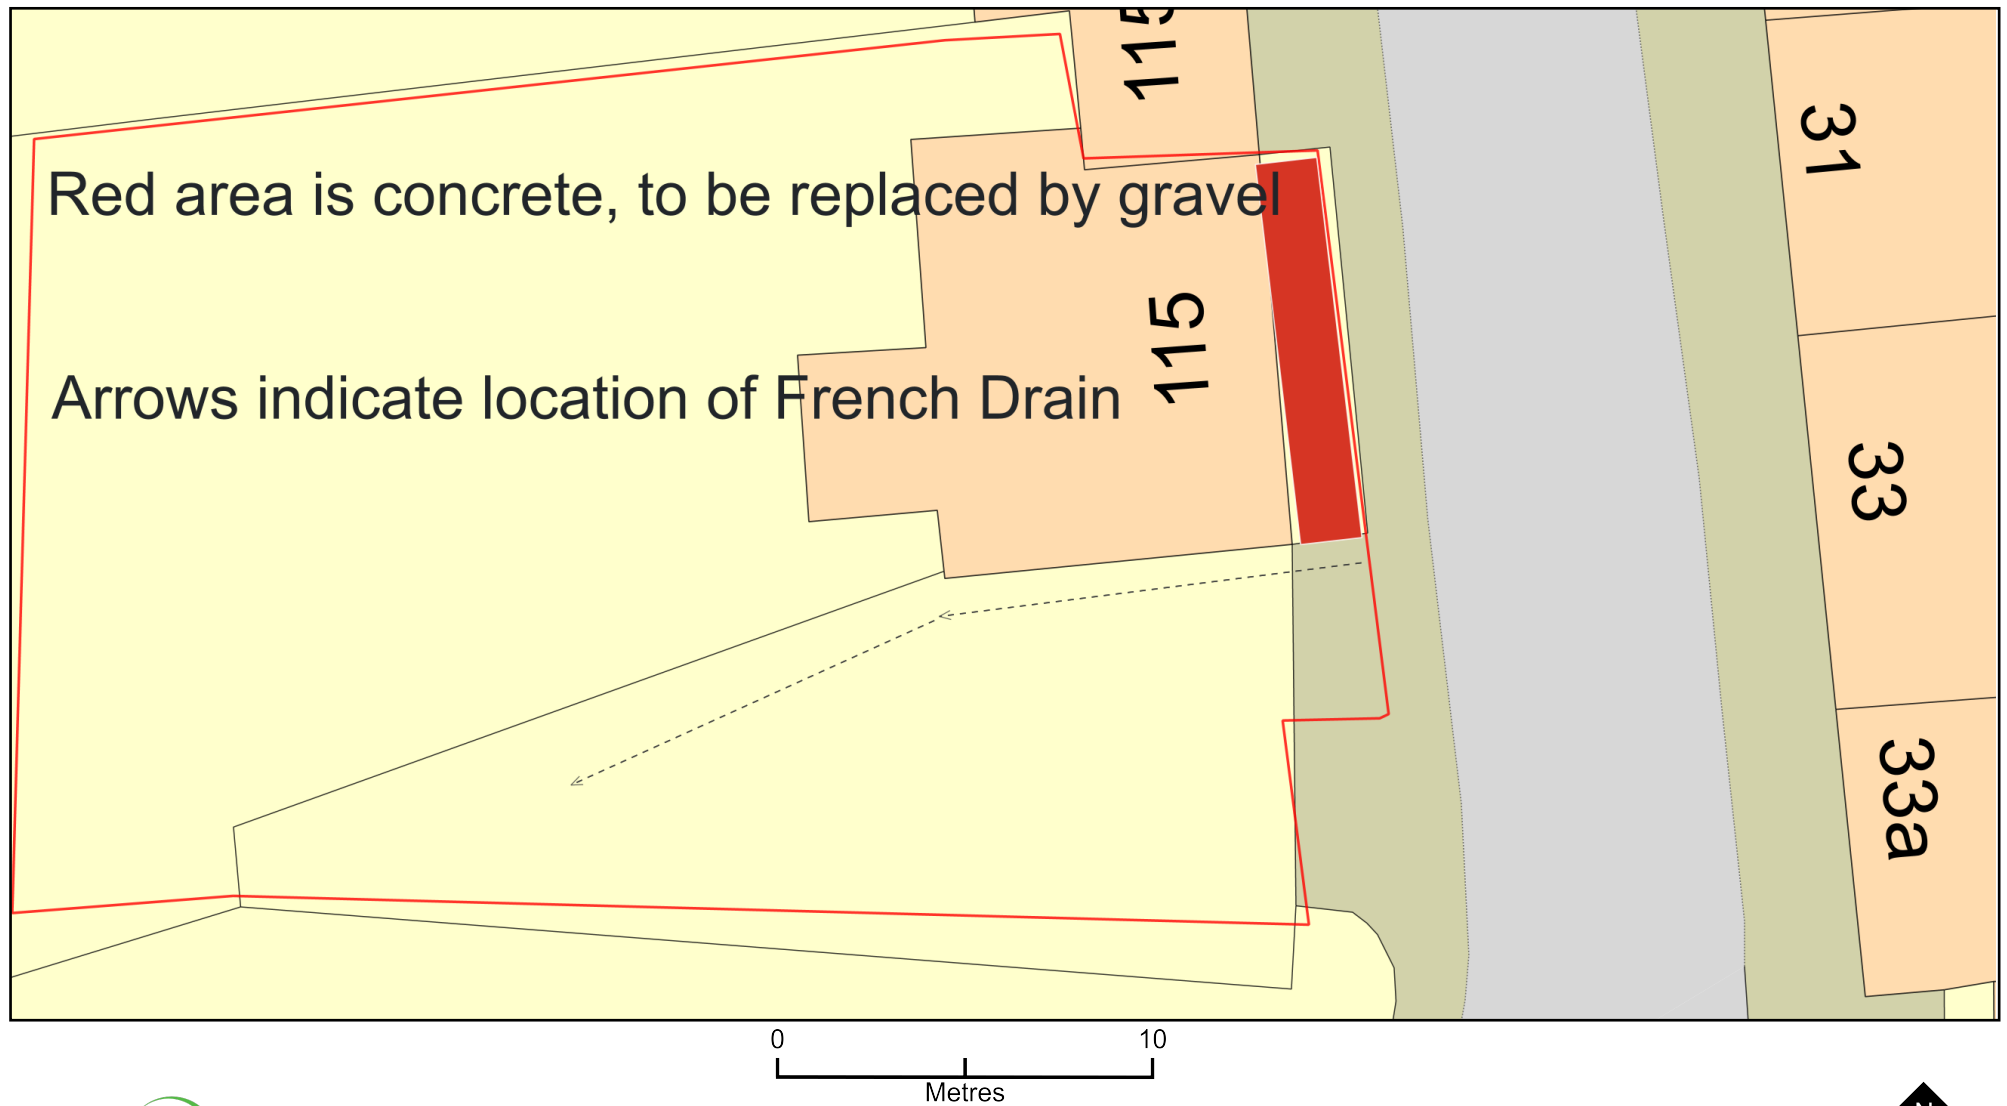

Plan Produced for: Copeland Borough Council

Date Produced: 24 Sep 2021

Plan Reference Number: TQRQM21267212112810

Scale: 1:200 @ A4

© Crown copyright and database rights 2021 OS 100042766