
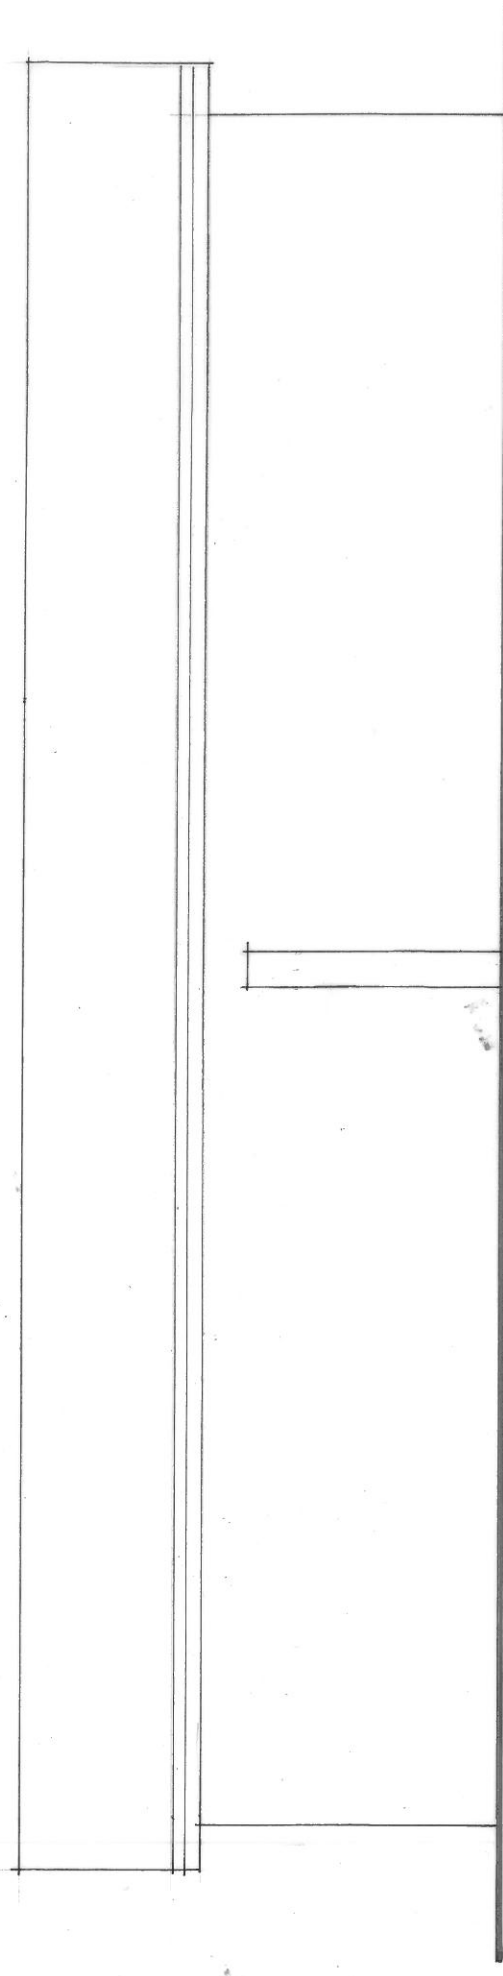
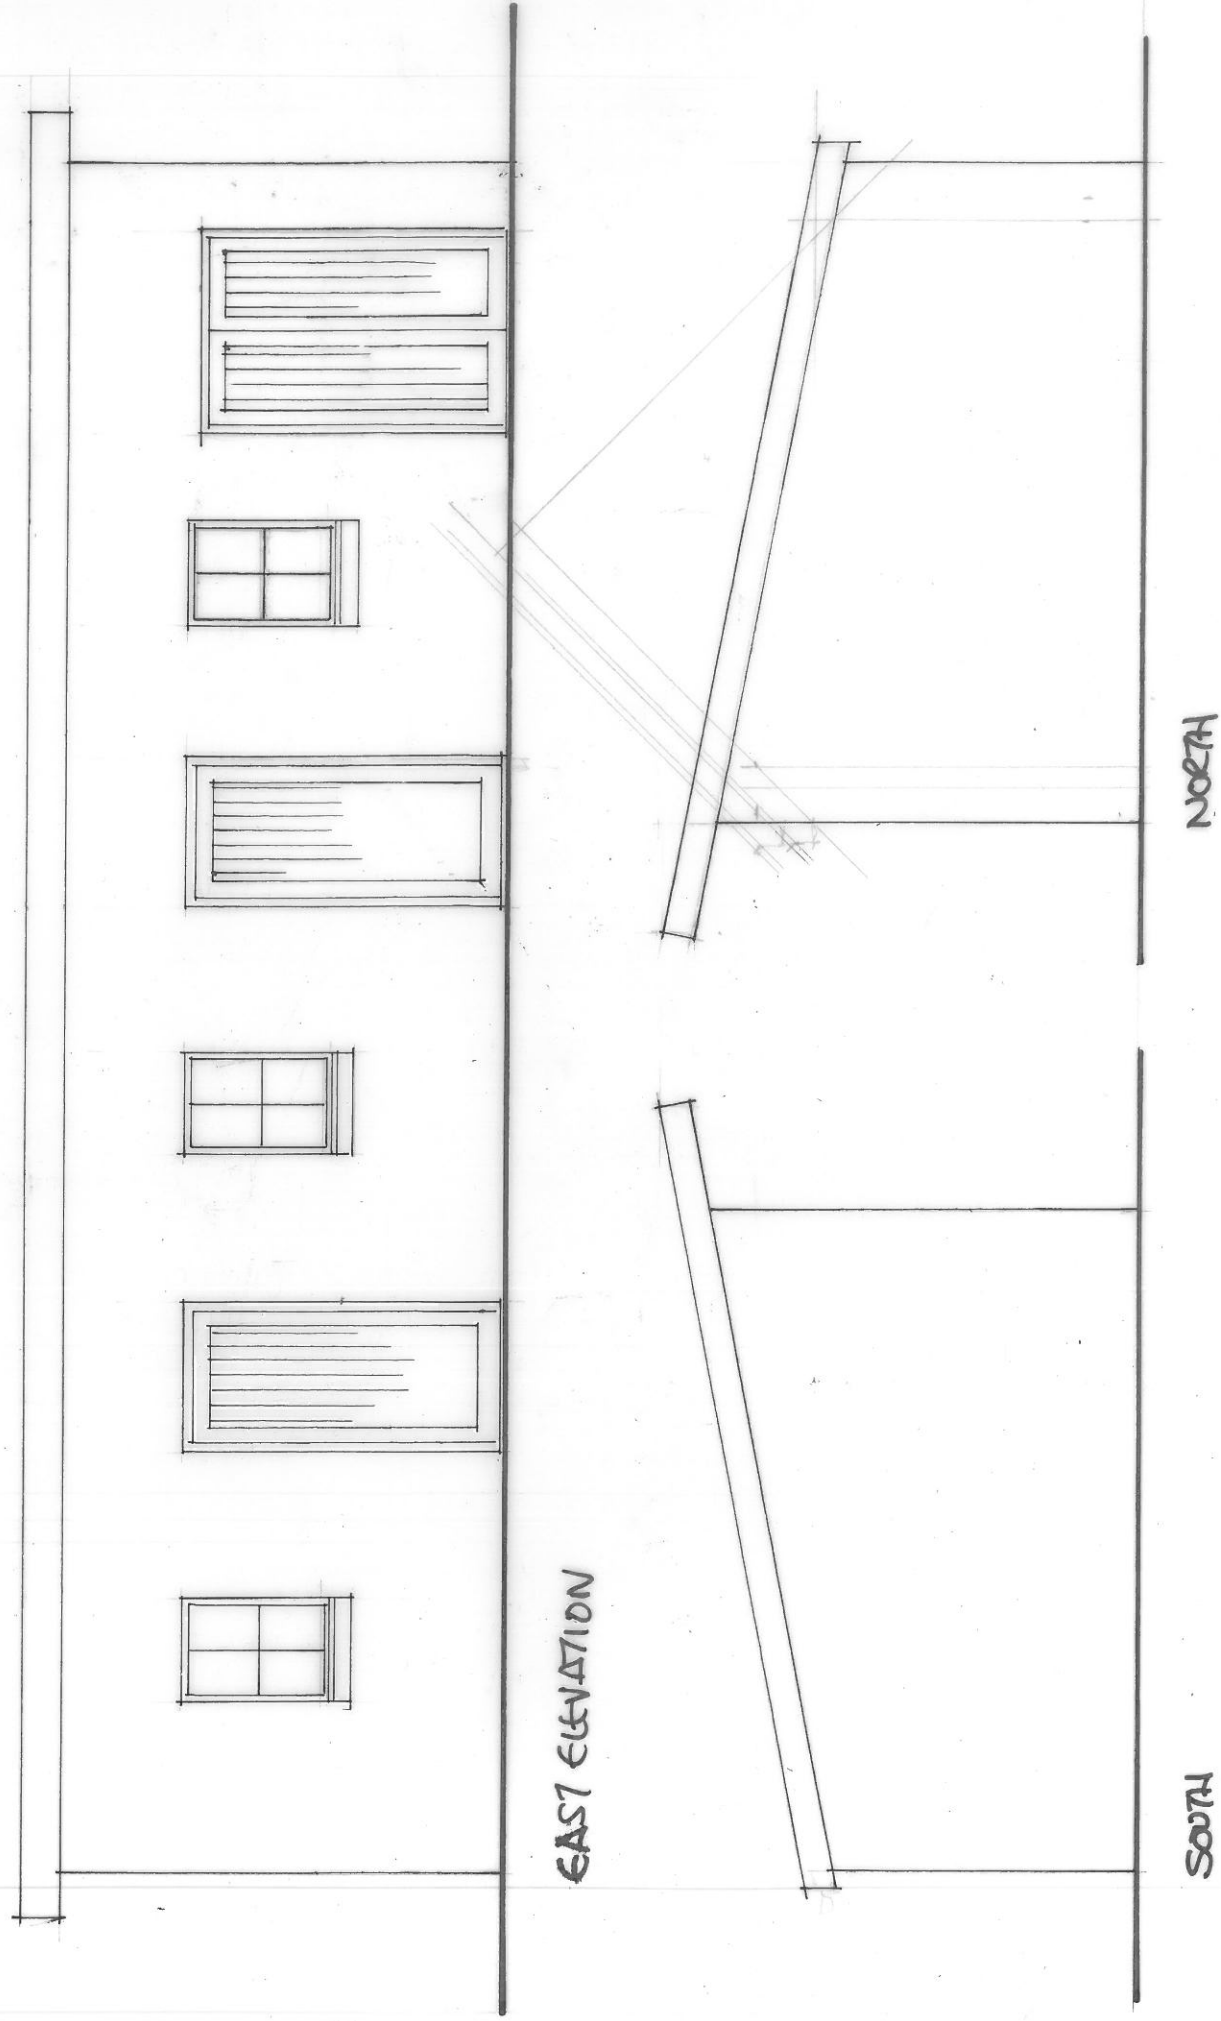


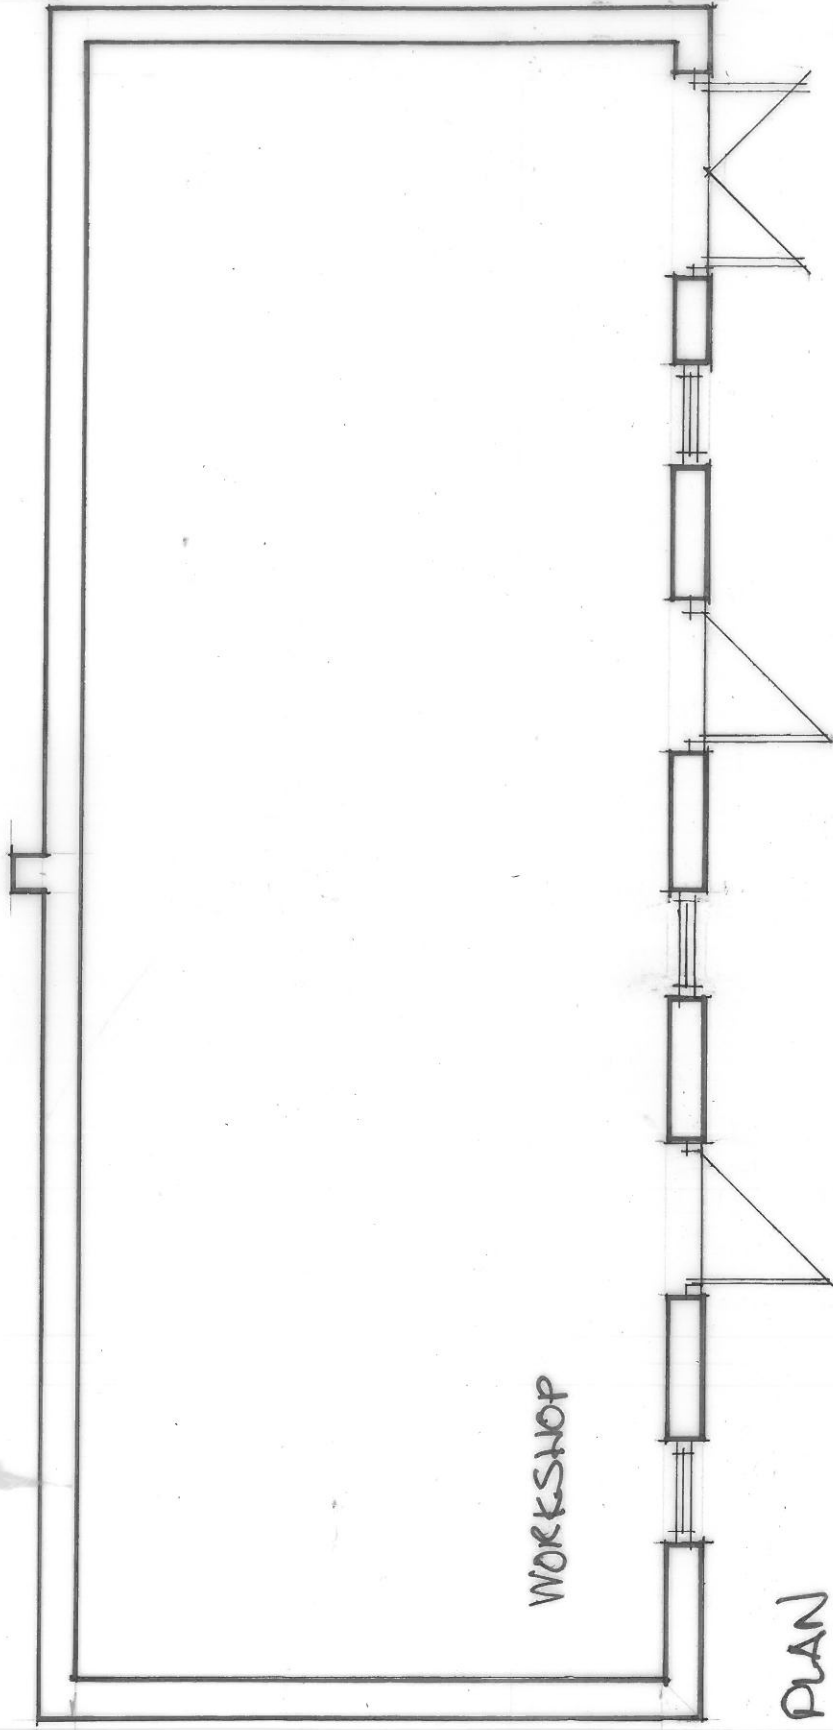

PROPOSED CONVERSION AND EXTENSION OF EXISTING
WORKSHOP TO 2 BEDROOM ASSISTED LIVING ACCOMODATION,
BRACKENEY, SALTER, KIRKLAND CA26 3YD FOR MRS G DAVIES
EXISTING PLAN AND ELEVATIONS
SCALE 1:50
MAY 2024
GD/1