


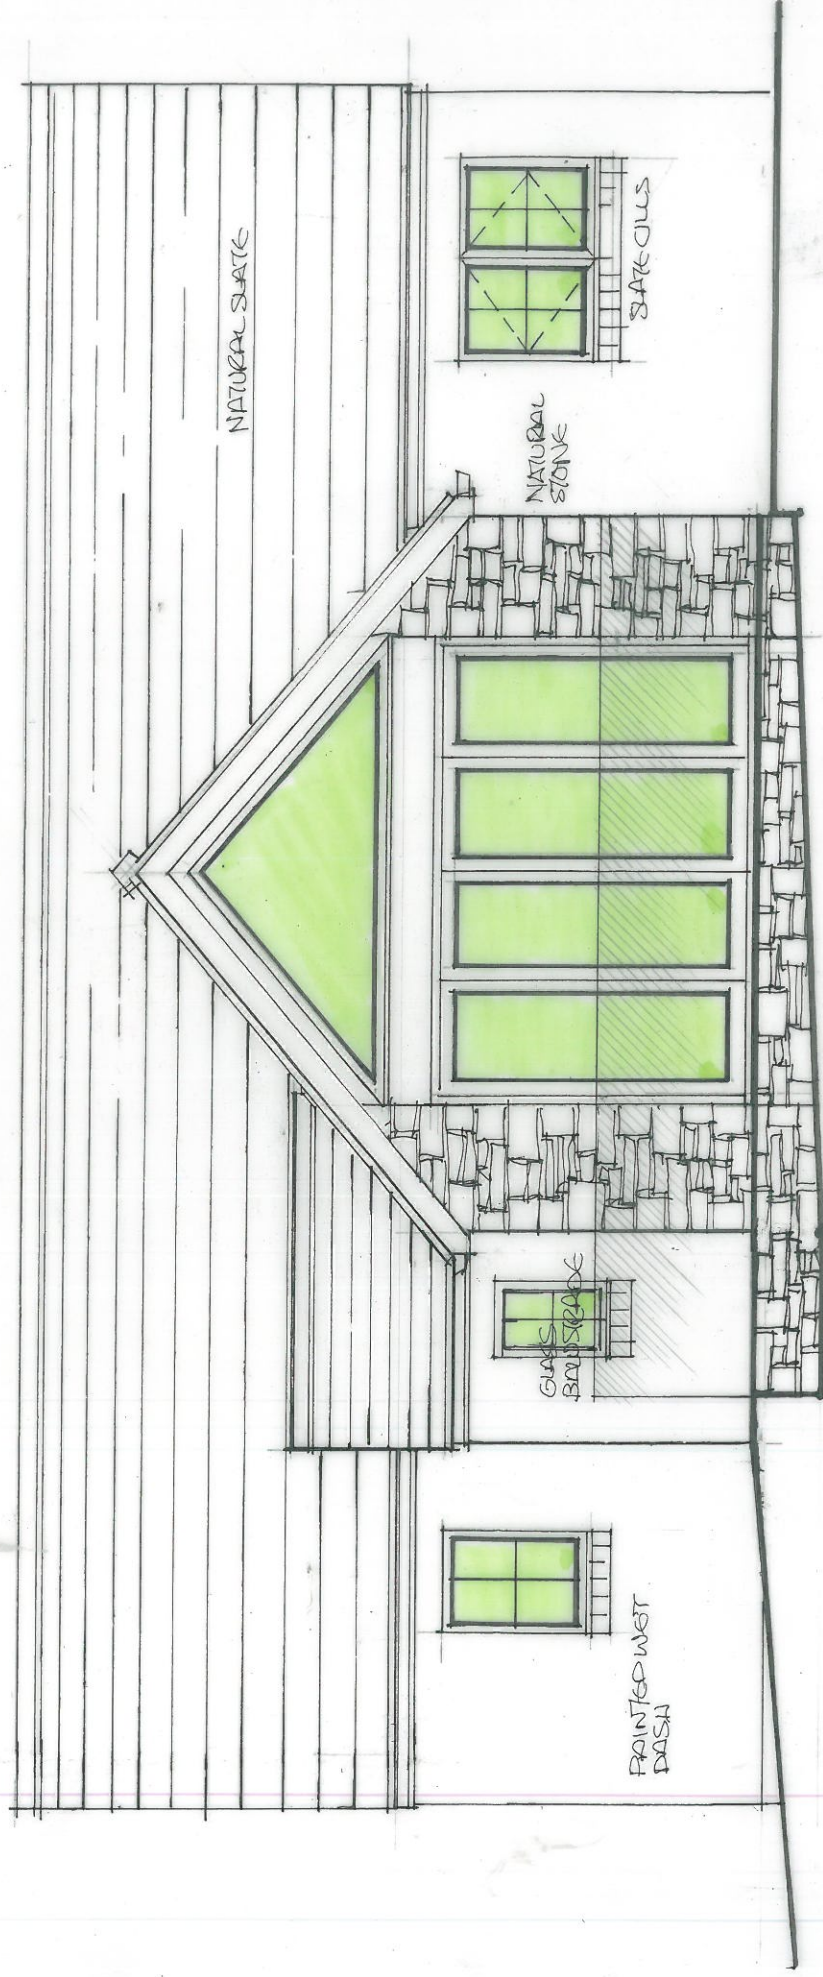

EAST ELEVATION



SOUTH ELEVATION