


# Planning and Building Control Map

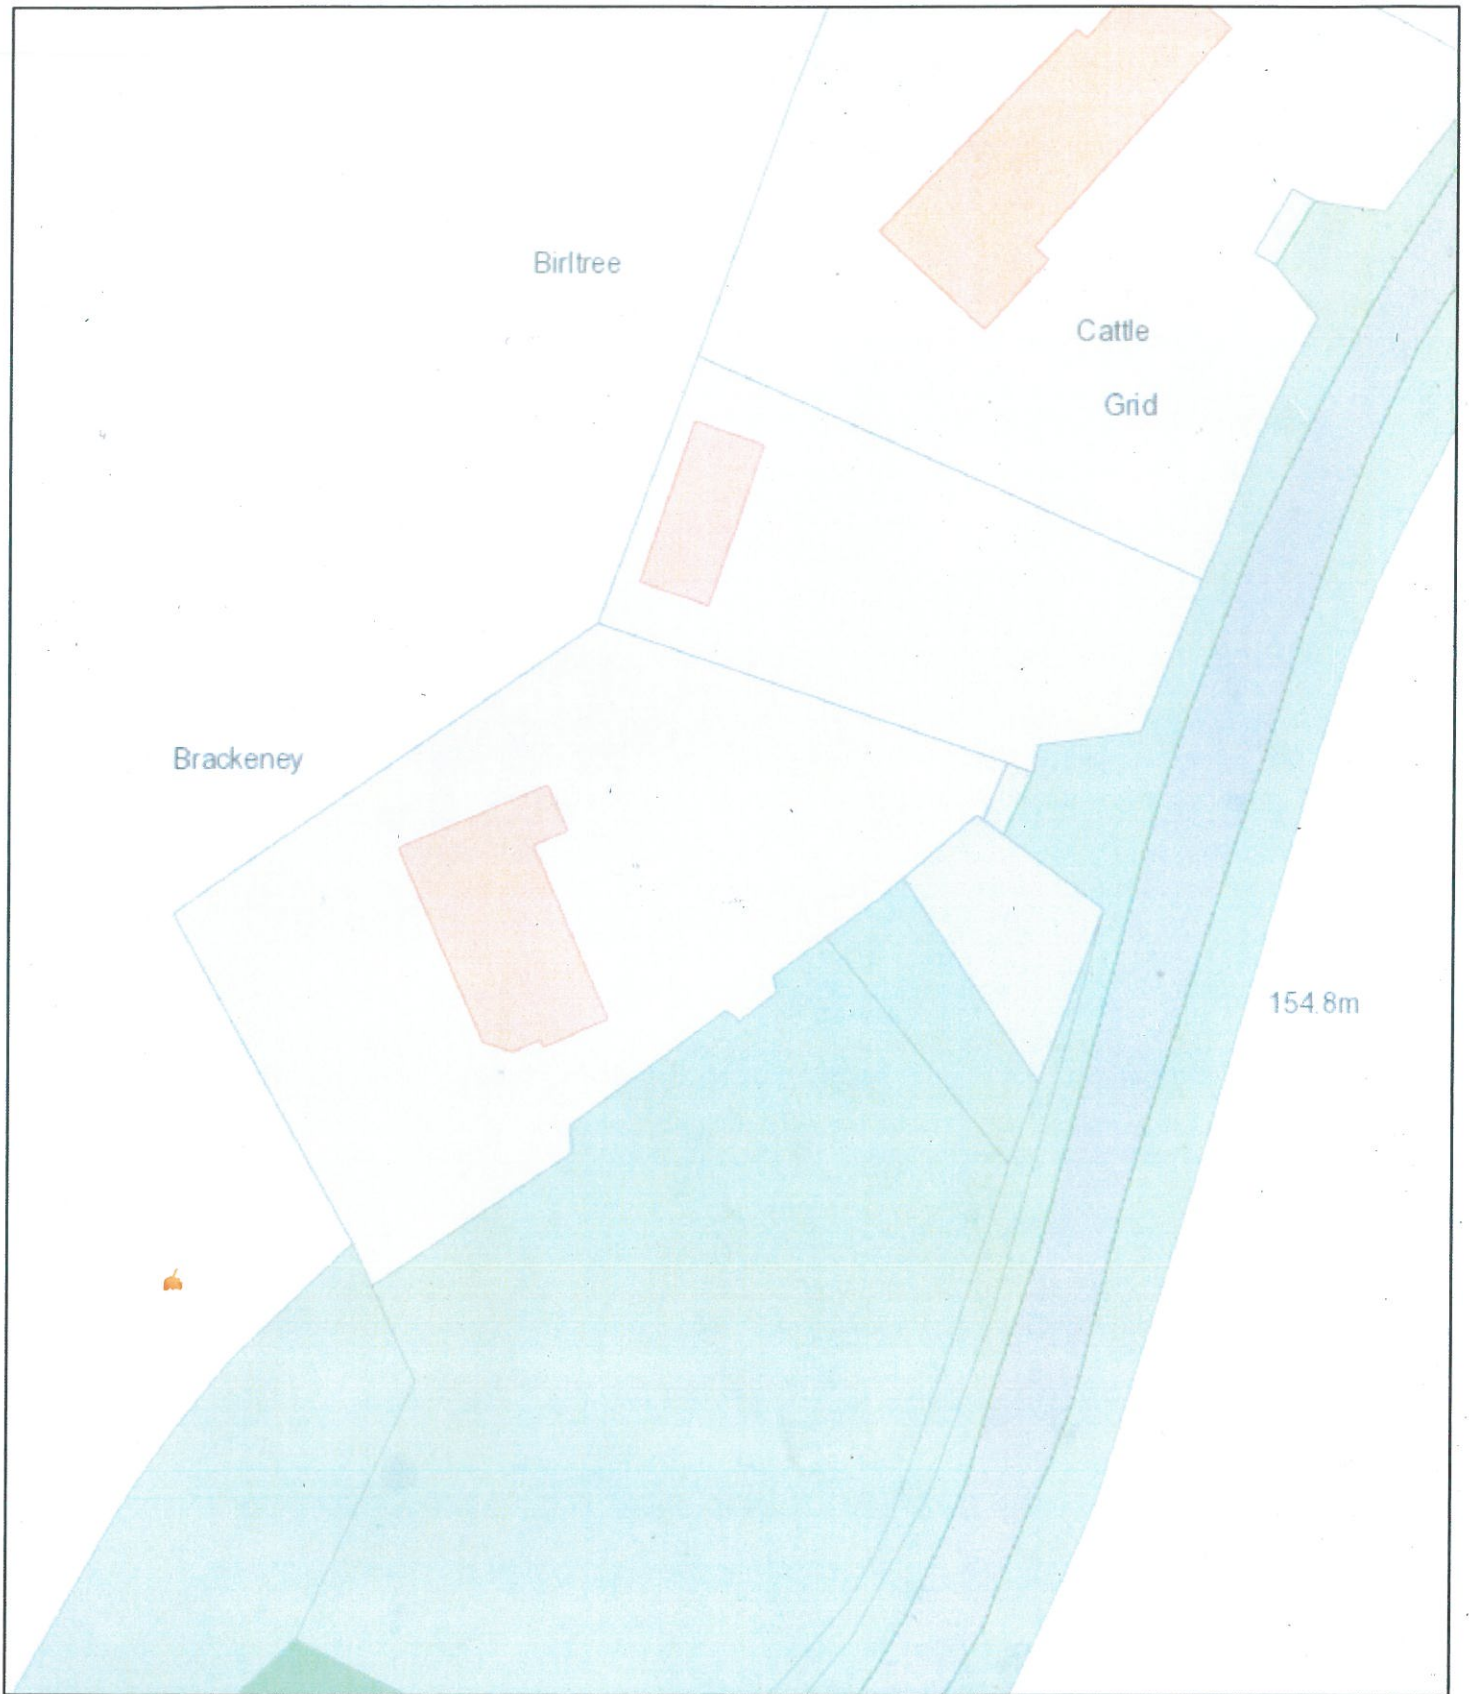

PROPOSED CONVERSION AND EXTENSION OF EXISTING  
WORKSHOP TO 2 BEDROOM ASSISTED LIVING ACCOMODATION,  
BRACKENEY, SALTER, KIRKLAND CA26 3YD FOR MRS G DAVIES  
EXISTING BLOCK PLAN  
SCALE 1:500 MAY 2024 QD/5