


DRAWING No.	DATE:	DRAWING TITLE:	SCALE:	PROJECT
DB07	Jun-22	Block Plan: Existing & Proposed inc. Boundaries	1:200	St Cleers, Drigg Road, Seascale

EXISTING

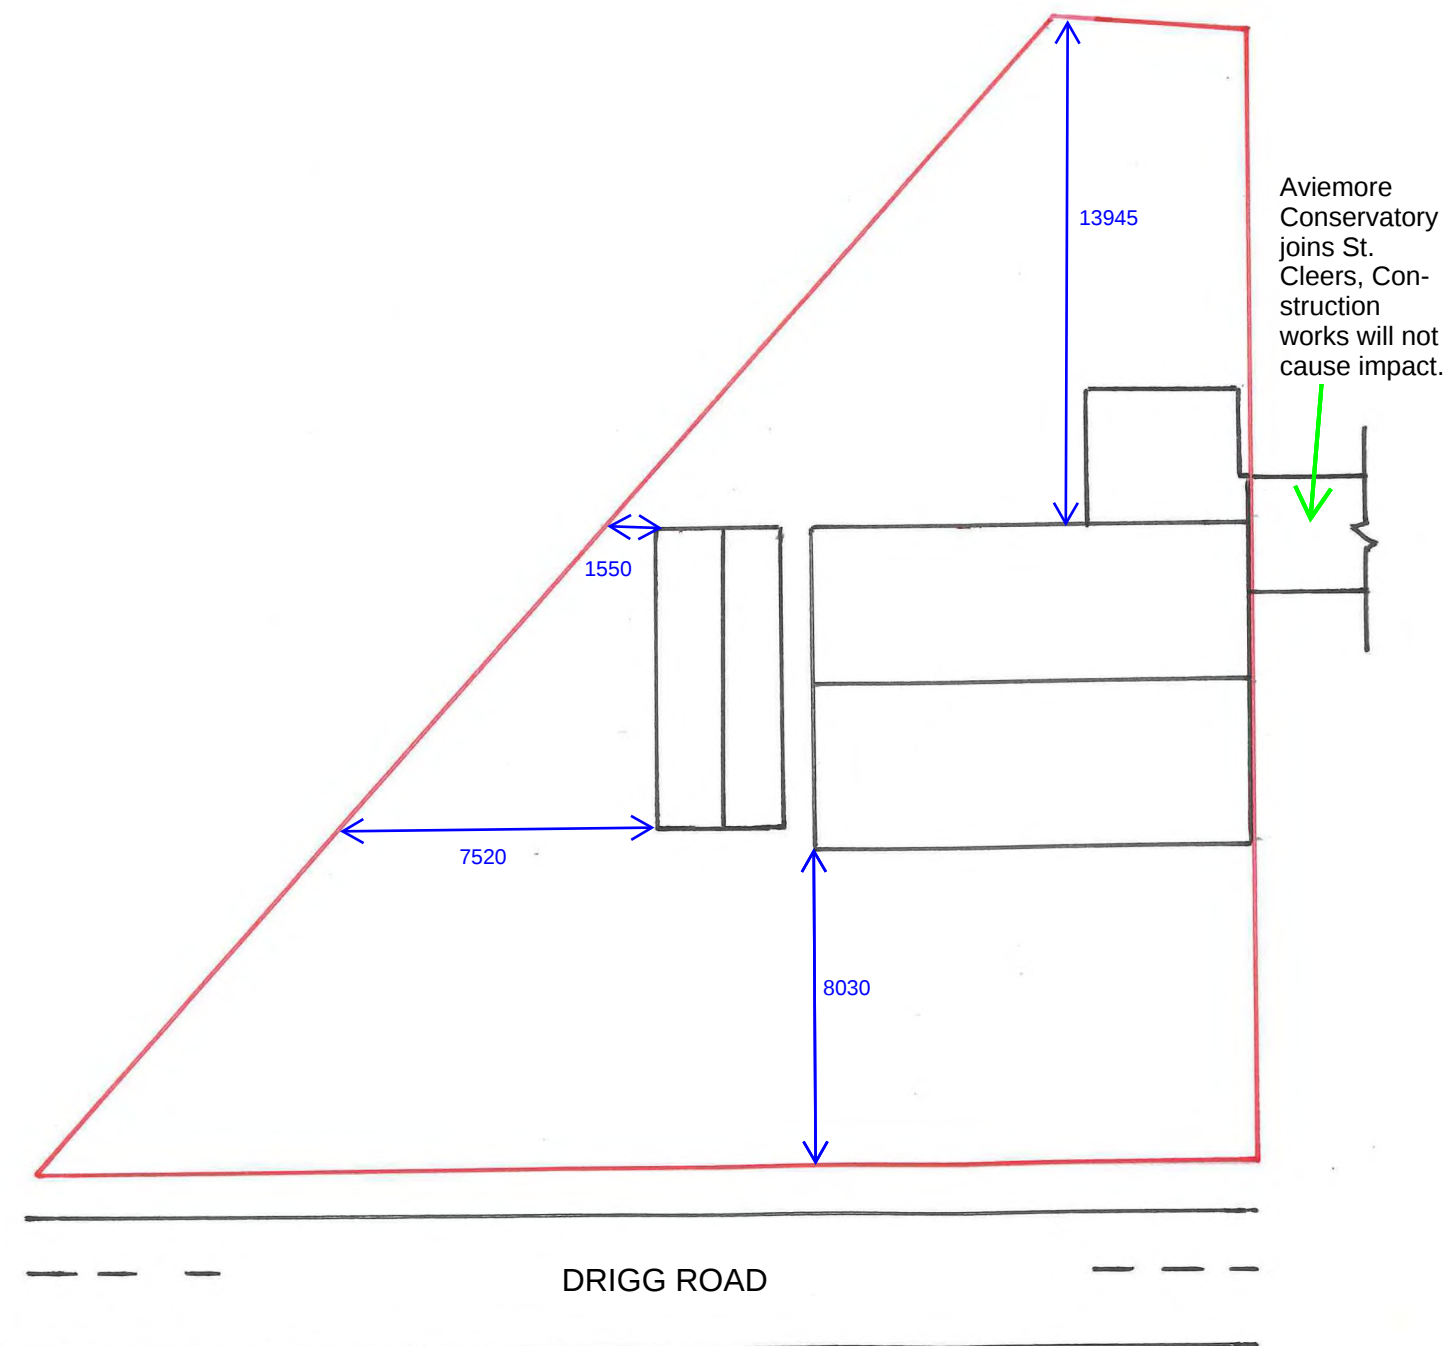

PROPOSED

