




STEEL STORAGE CONTAINER

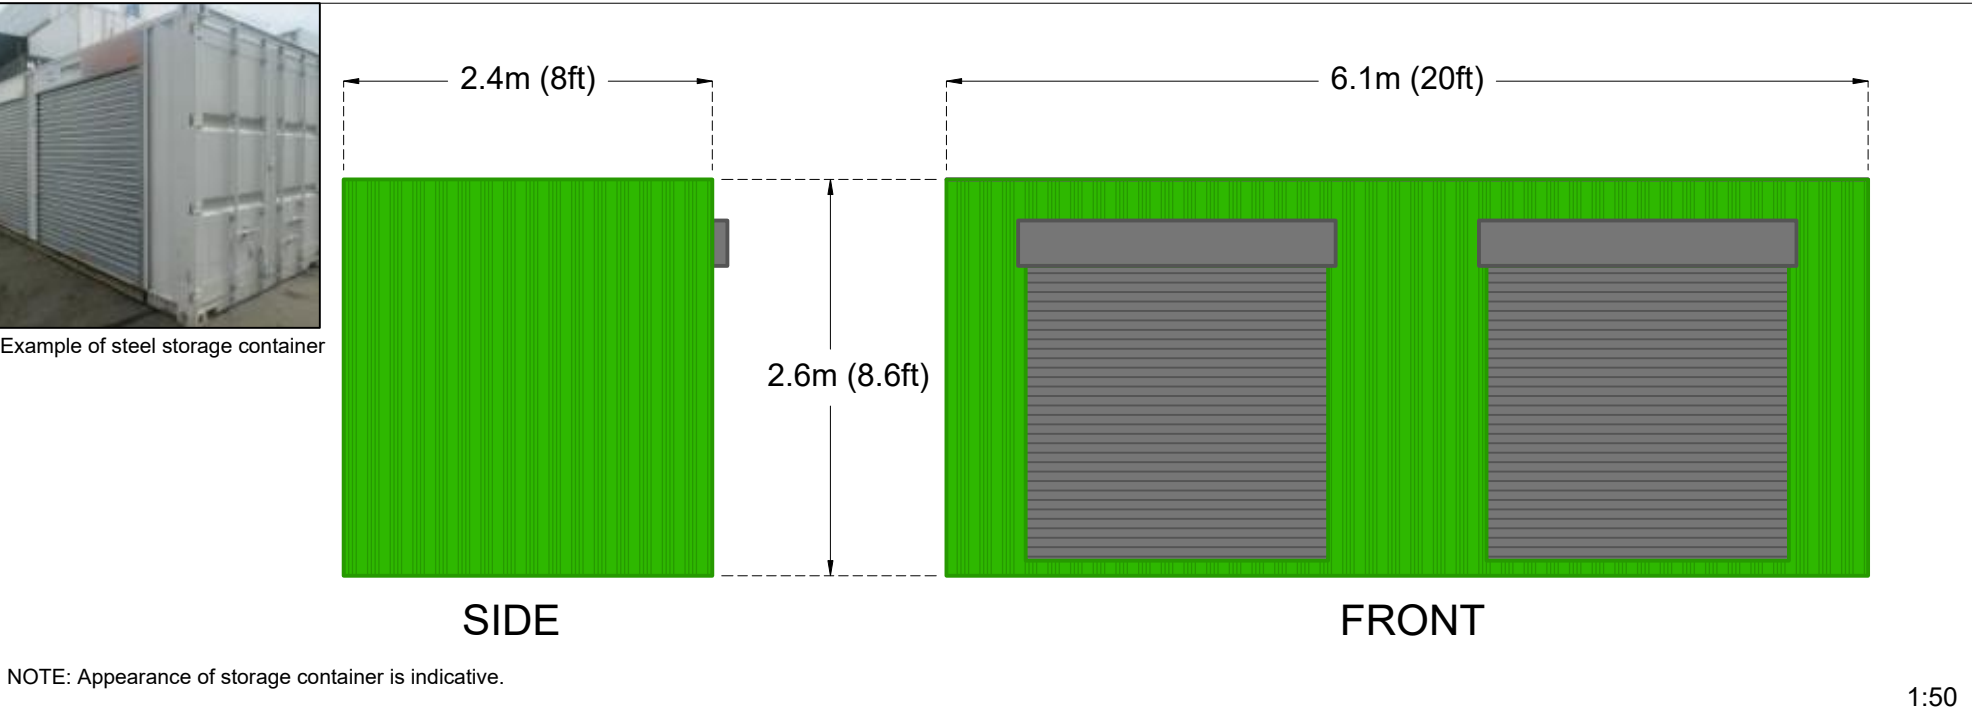


PALADIN STYLE FENCE & GATES

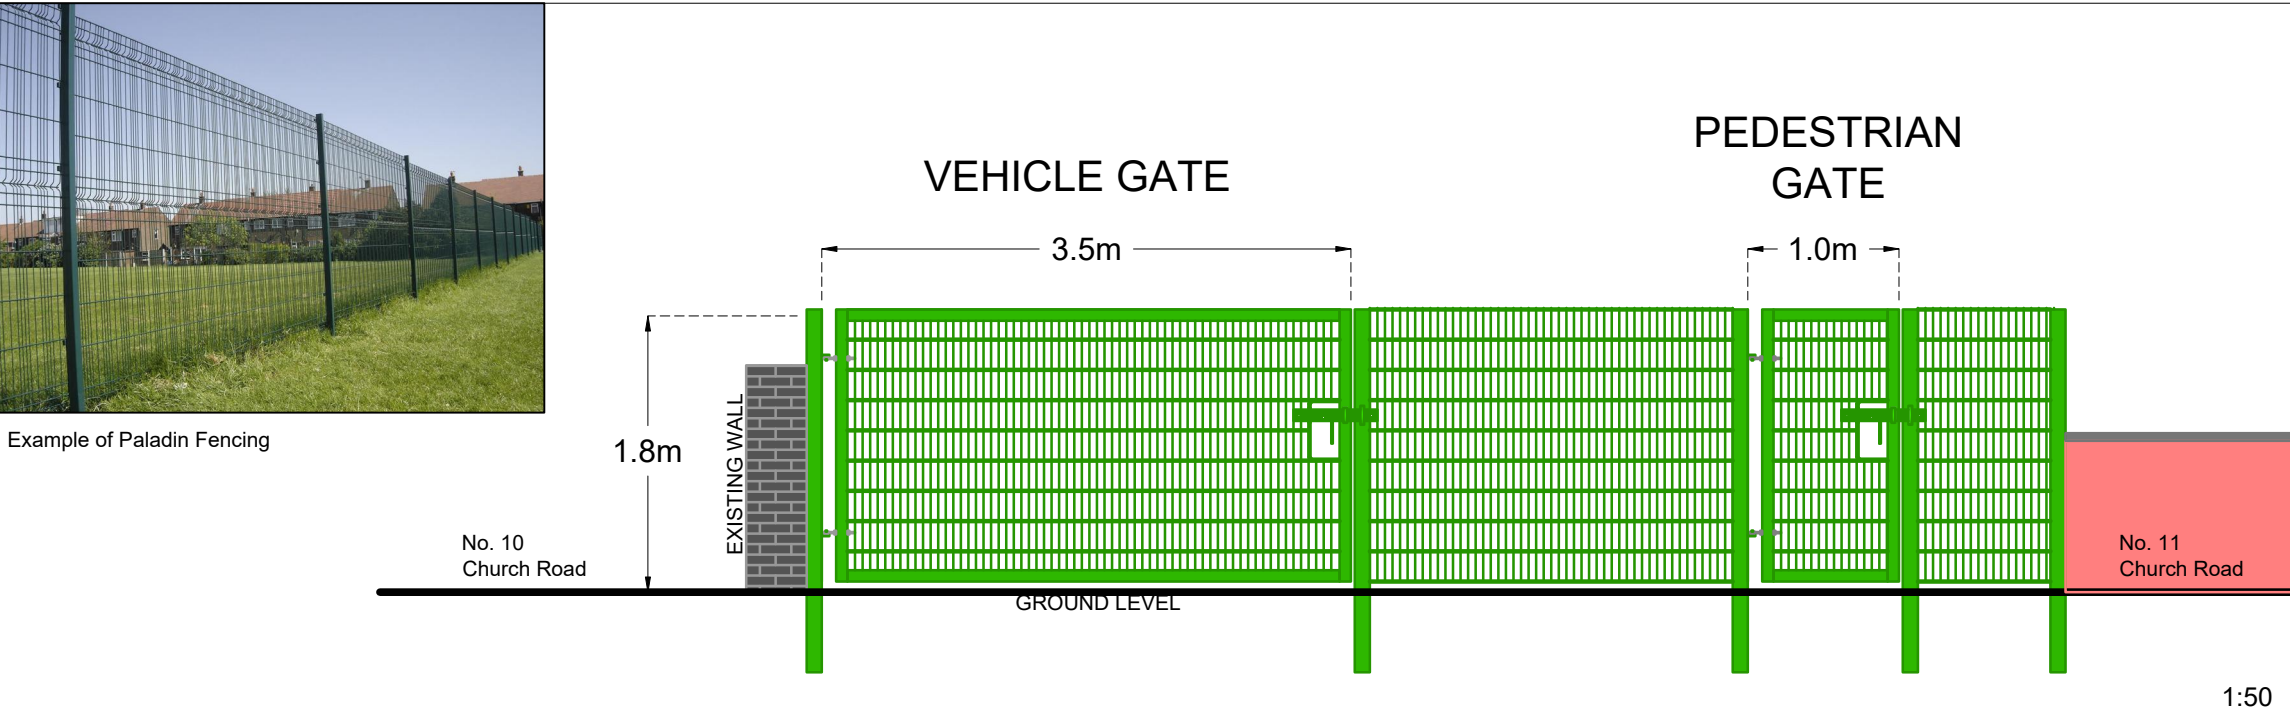

TIMBER RAISED PLANTERS

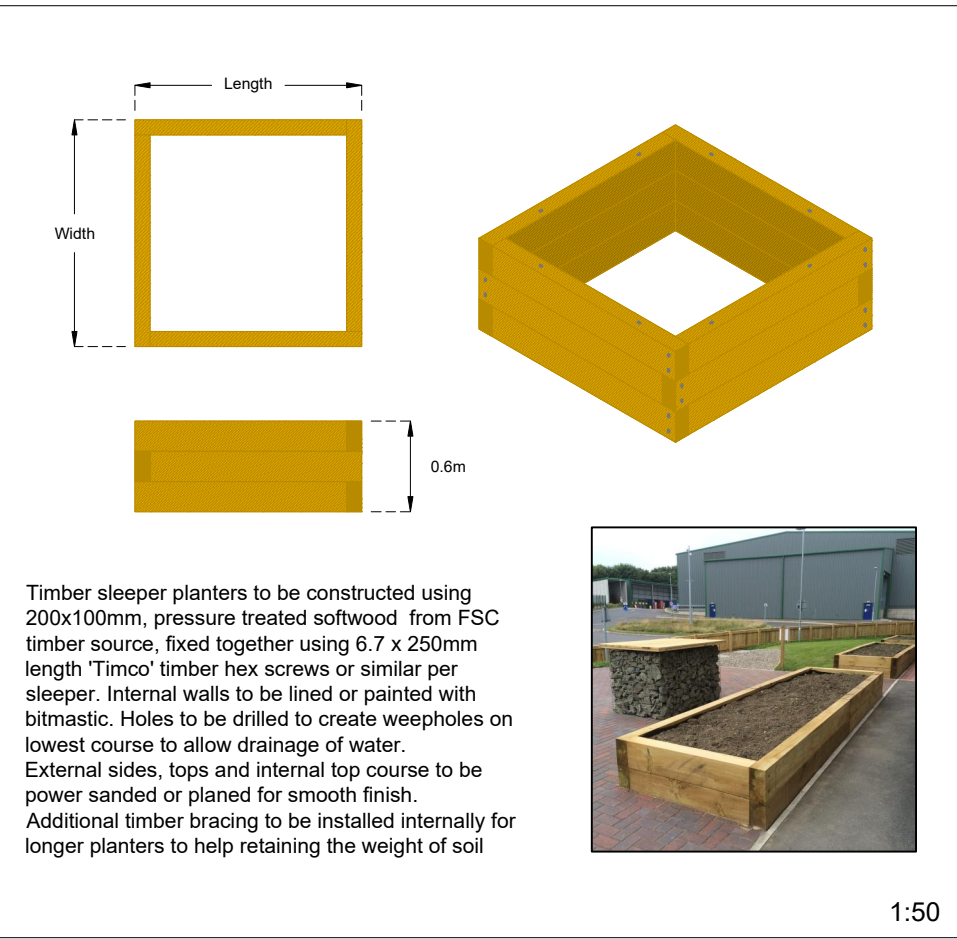

TIMBER PERGOLA

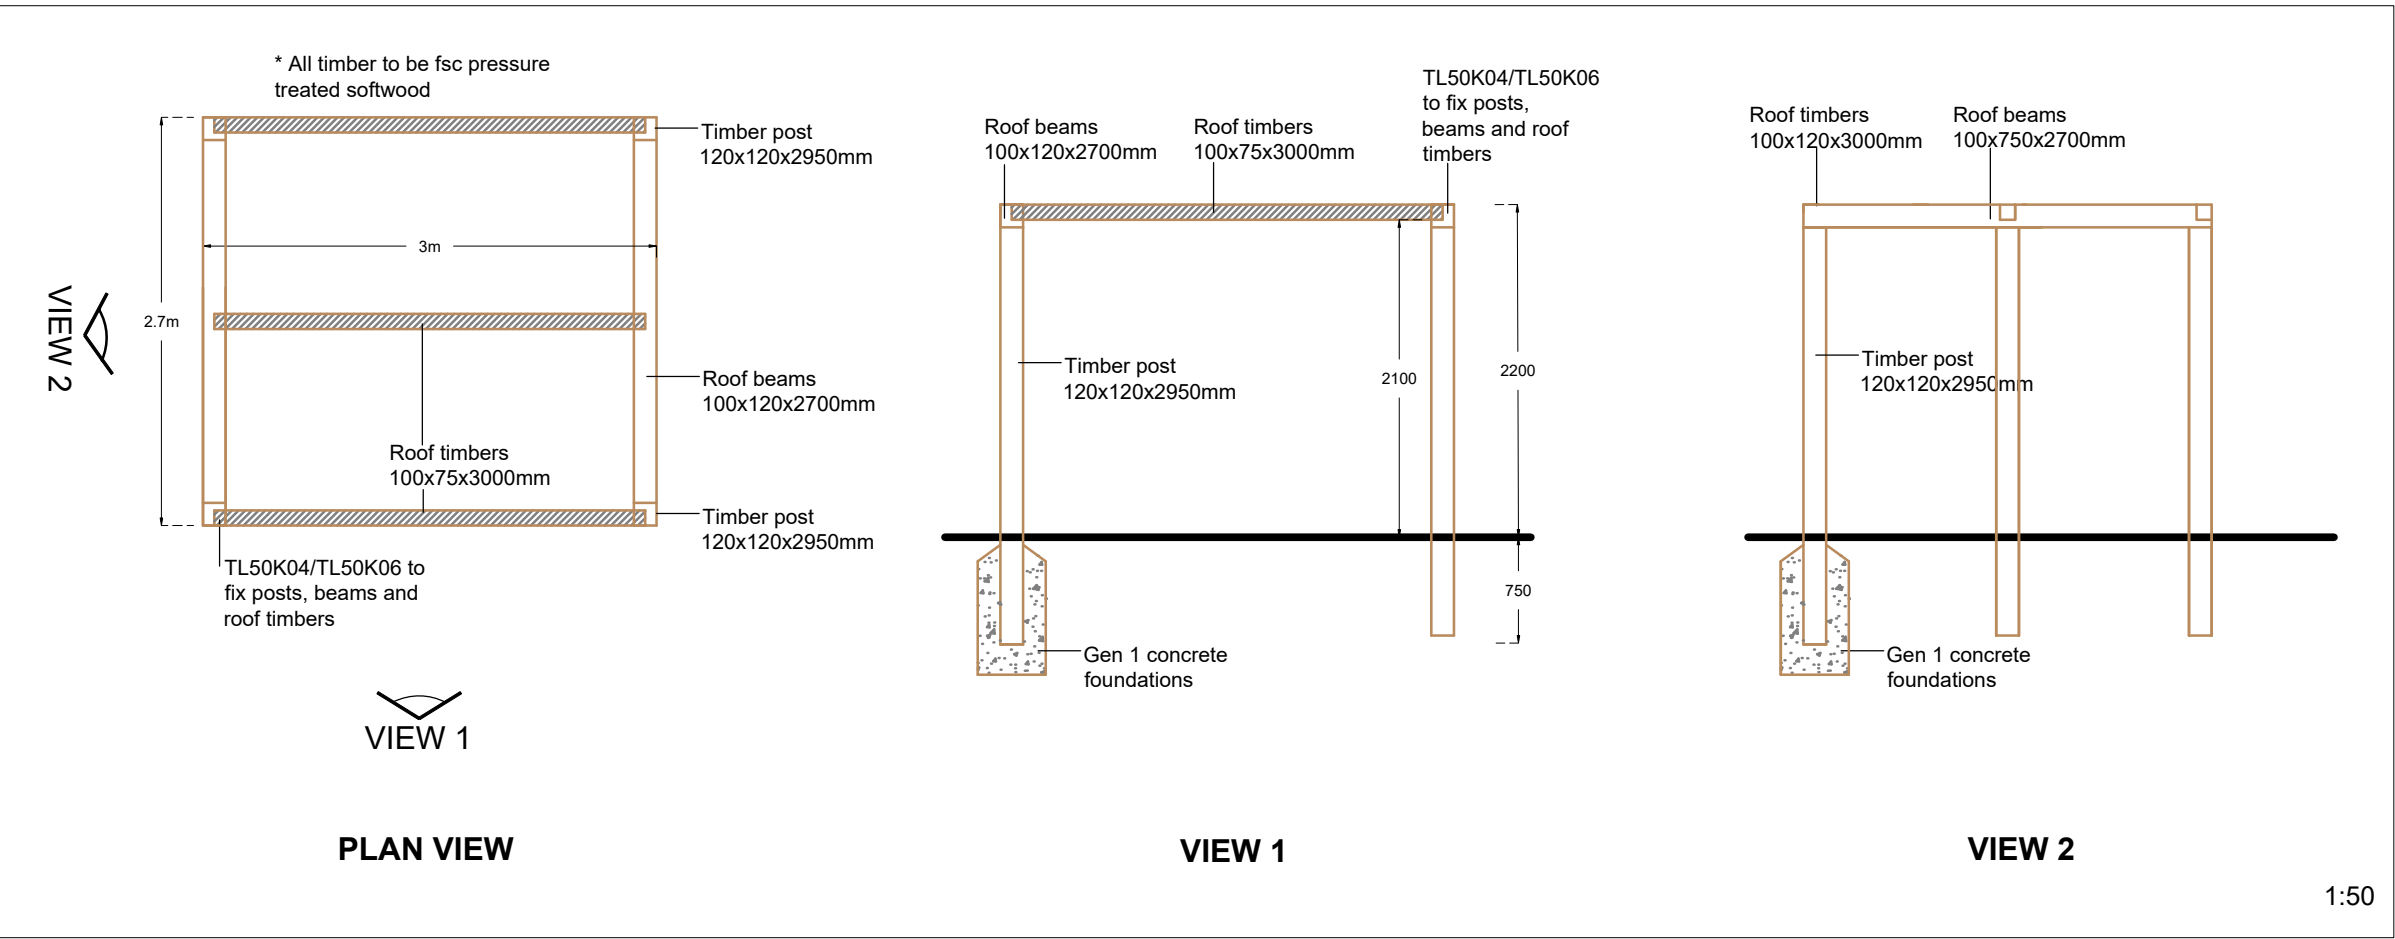

COMPOSTING BAYS




PICNIC BENCH




TIMBER PICKET FENCE



GRAVEL PATH CONSTRUCTION

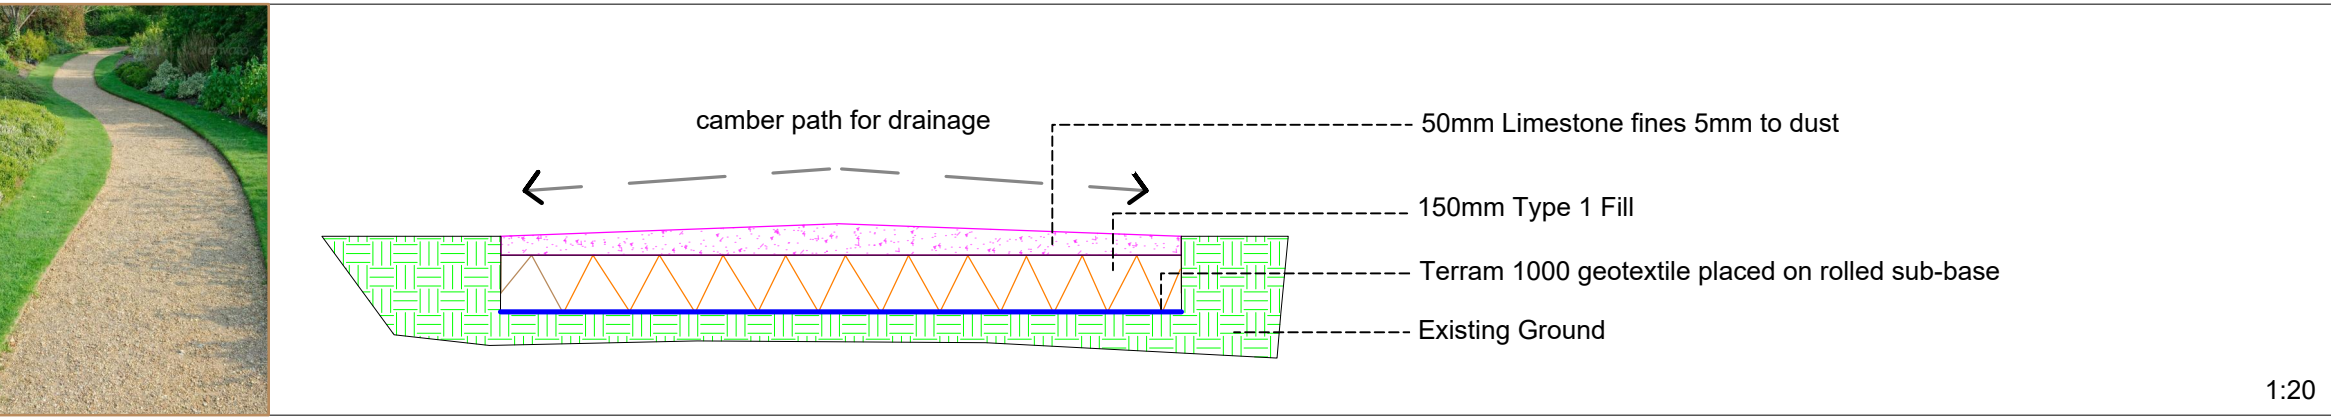

REVISIONS	TITLE	SCALE @ A2	DATE	FILE REF.	 <div>GROUNDWORK N E & CUMBRIA</div> <div>Linthorpe Cemetery Lodge Burlam Road Linthorpe Middlesbrough TS5 5AP Tel: (01642) 815 663 Fax: 01642 818 024</div>
	Distington Community Allotment - Proposed Details	As shown	17/10/24	NE059	
	CLIENT	DRAWN BY	CHECKED BY	DRAWING No	
	Distington Community Trust	LR	MM	DCG_04	
	PROJECT	Do not dimension off drawings. The contractor must check all dimensions on site. All discrepancies must be reported to the project architect immediately.			
	Distington Community Garden				