




SE ELEVATION

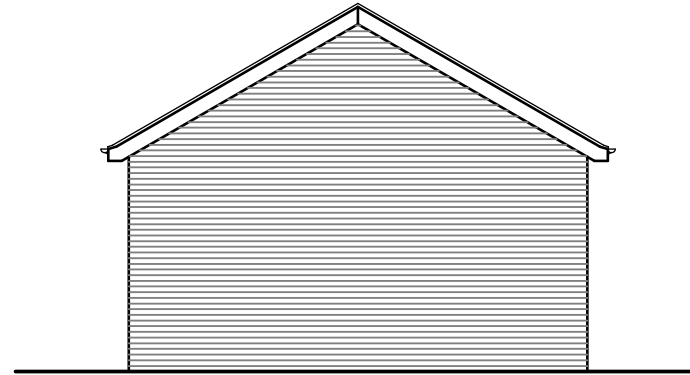


NE ELEVATION

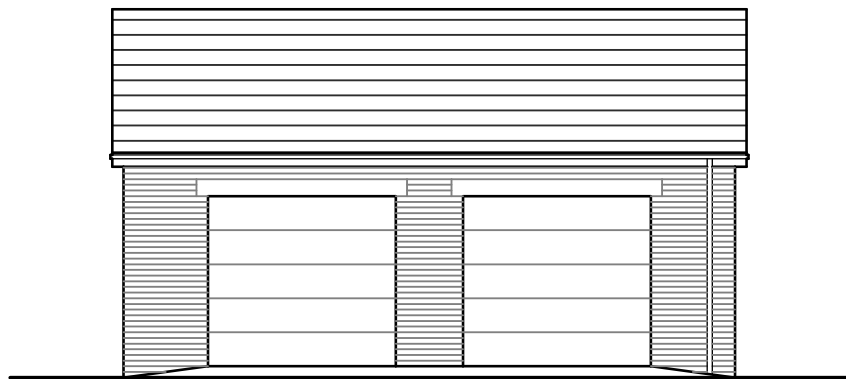

NW ELEVATION

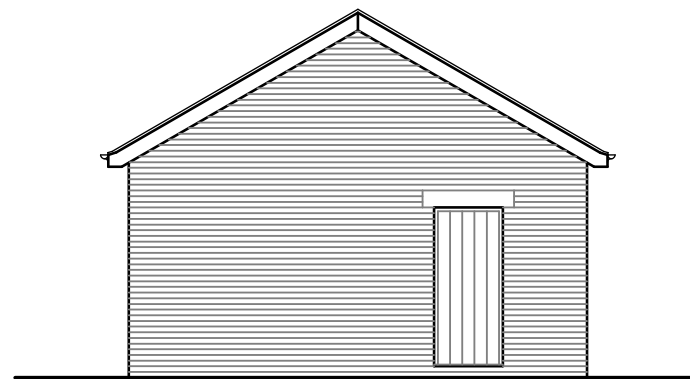

SW ELEVATION

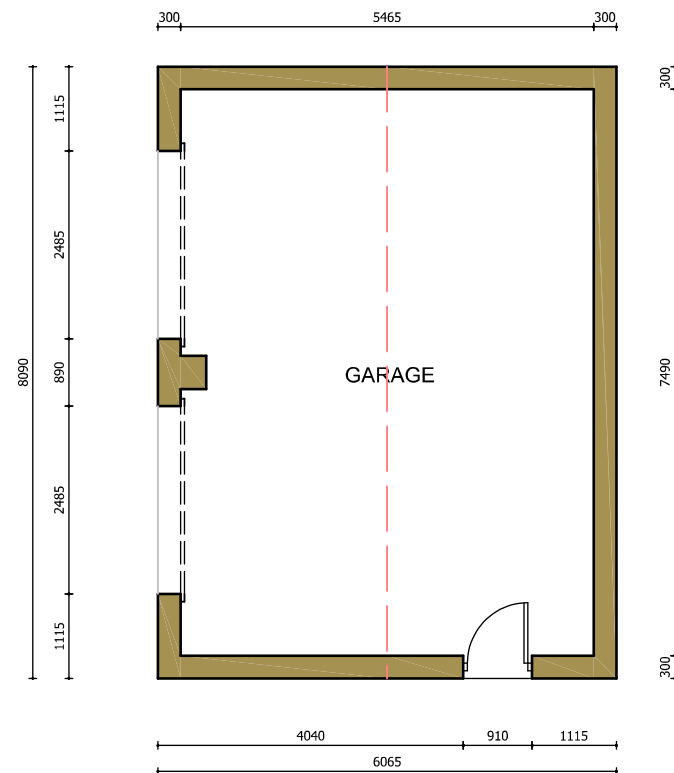

PLAN

| No. | Date | Revision | Initial |
|-----|------|----------|---------|
| | | | |

ALPHA DESIGN

Architectural Services
Member of the Chartered Institute of
Architectural Technologists

Tel: 01900 829199

Project

PLOT 3,
NETHERTOWN ROAD,
ST. BEES

Client

MR & MRS M. HITCHEN

Drawing

DETACHED GARAGE -
PLANS & ELEVATIONS

Scale 1:100 @ A3 Drawn GB

Checked Date NOV. 2023

Drawing No.

21/11/1013 - 04

This drawing and design is copyright and must not be reproduced in part or in whole without prior written consent. Contractors must verify all dimensions on site before commencing work or preparing shop drawings.