

A	19/02/24	External material schedule added.	GB
No.	Date	Revision	Initial

# ALPHA DESIGN

Architectural Services  
Member of the Chartered Institute of  
Architectural Technologists

Tel: 01900 829199

Project

PLOT 3,  
NETHERTOWN ROAD,  
ST. BEES

Client

MR & MRS M. HITCHEN

Drawing

DETACHED GARAGE -  
PLANS & ELEVATIONS


Scale 1:100 @ A3 Drawn GB

Checked Date NOV. 2023


Drawing No.

21/11/1013 - 04 a)


This drawing and design is copyright and must not be reproduced in part or in whole without prior written consent. Contractors must verify all dimensions on site before commencing work or preparing shop drawings.

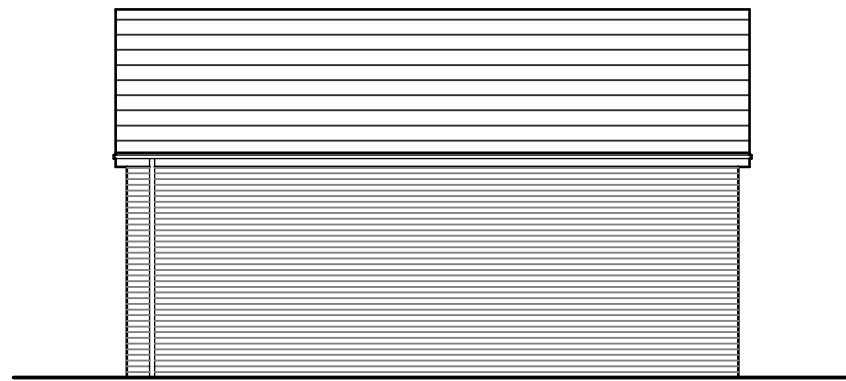


SE ELEVATION

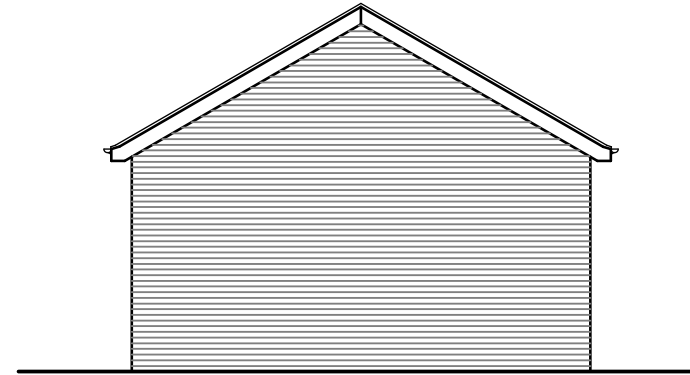


NE ELEVATION

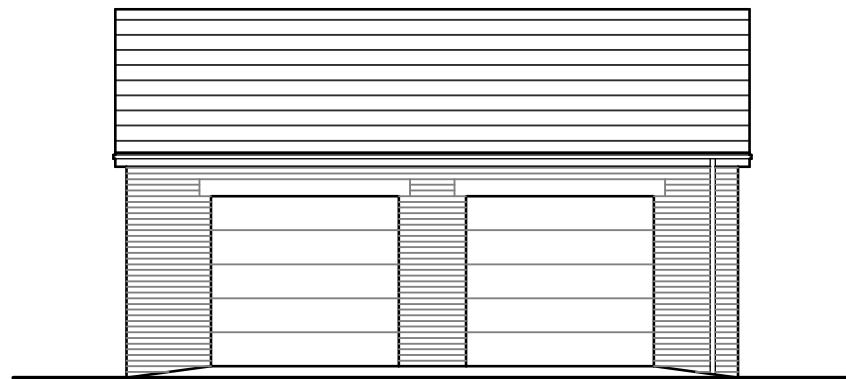

NW ELEVATION

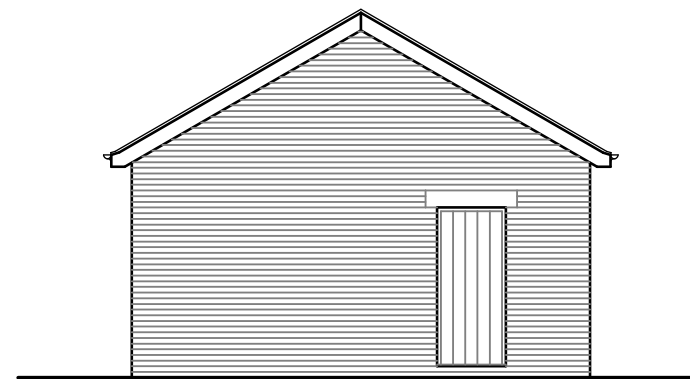

SW ELEVATION

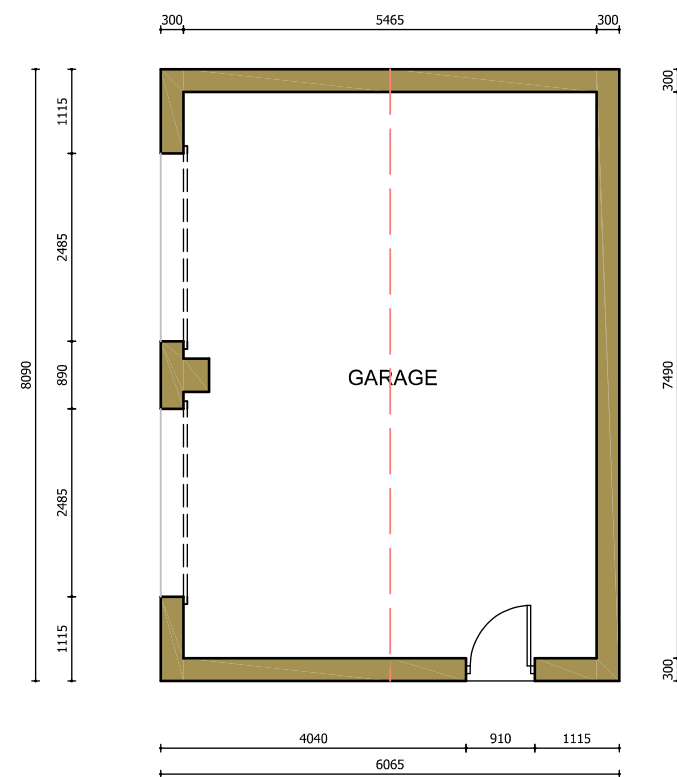

PLAN

## EXTERNAL MATERIALS

Roof - Dark grey slate.

Walls - Weinerberger 'Heritage Blend  
facing brickwork.  
St. Bees red cut sandstone heads.

Garage doors - polyester coated in  
anthracite grey.

Pedestrian doors - Anthracite grey uPVC.