



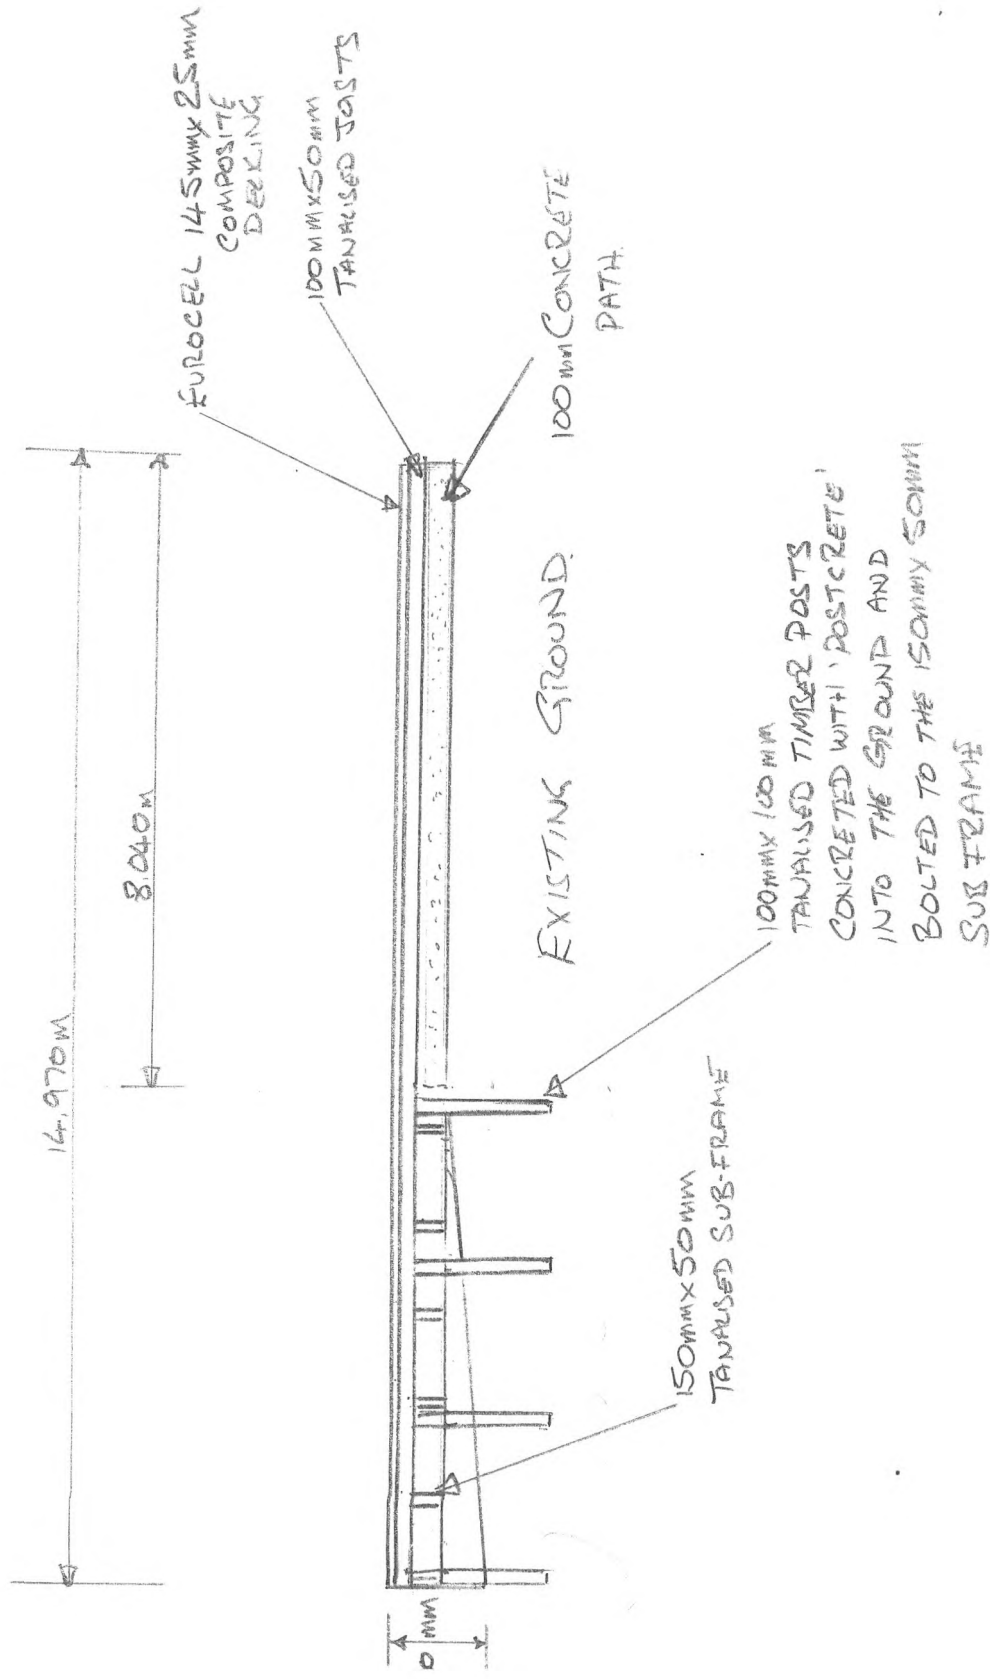

SIDE ELEVATION

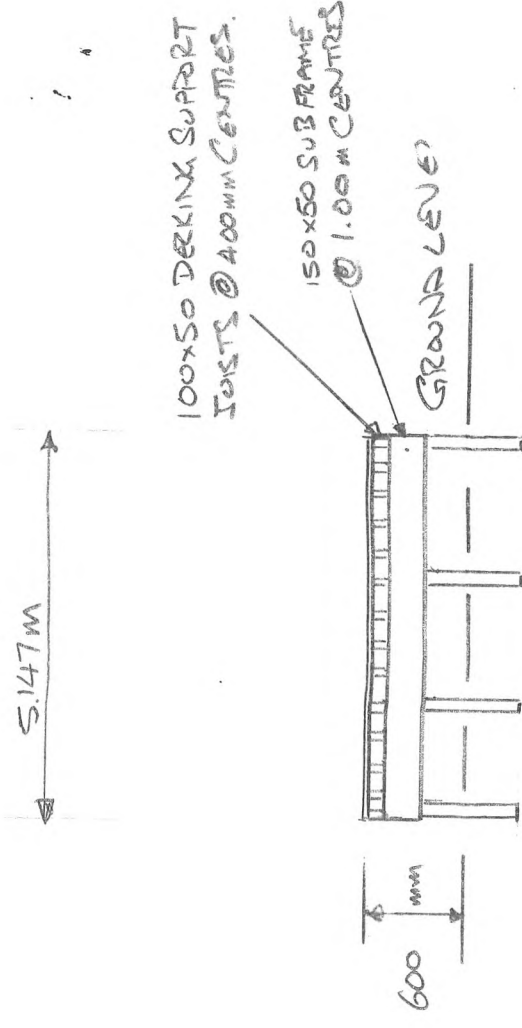

END ELEVATION TAKEN FROM THE LARGEST DISTANCE BETWEEN THE DECKING AND THE GROUND

1. STANDING RISE WHITEHAVEN, CAZ8 6SX

SECTIONS OF SIDE & REAR ELEVATIONS

FOR: MR R. TAYLOR