



Basement


Any Removed Timbers to be Re-used where possible
All Structural works to be fully assessed, calculated and detailed by Structural
engineer and in full accordance to Building Regulations.

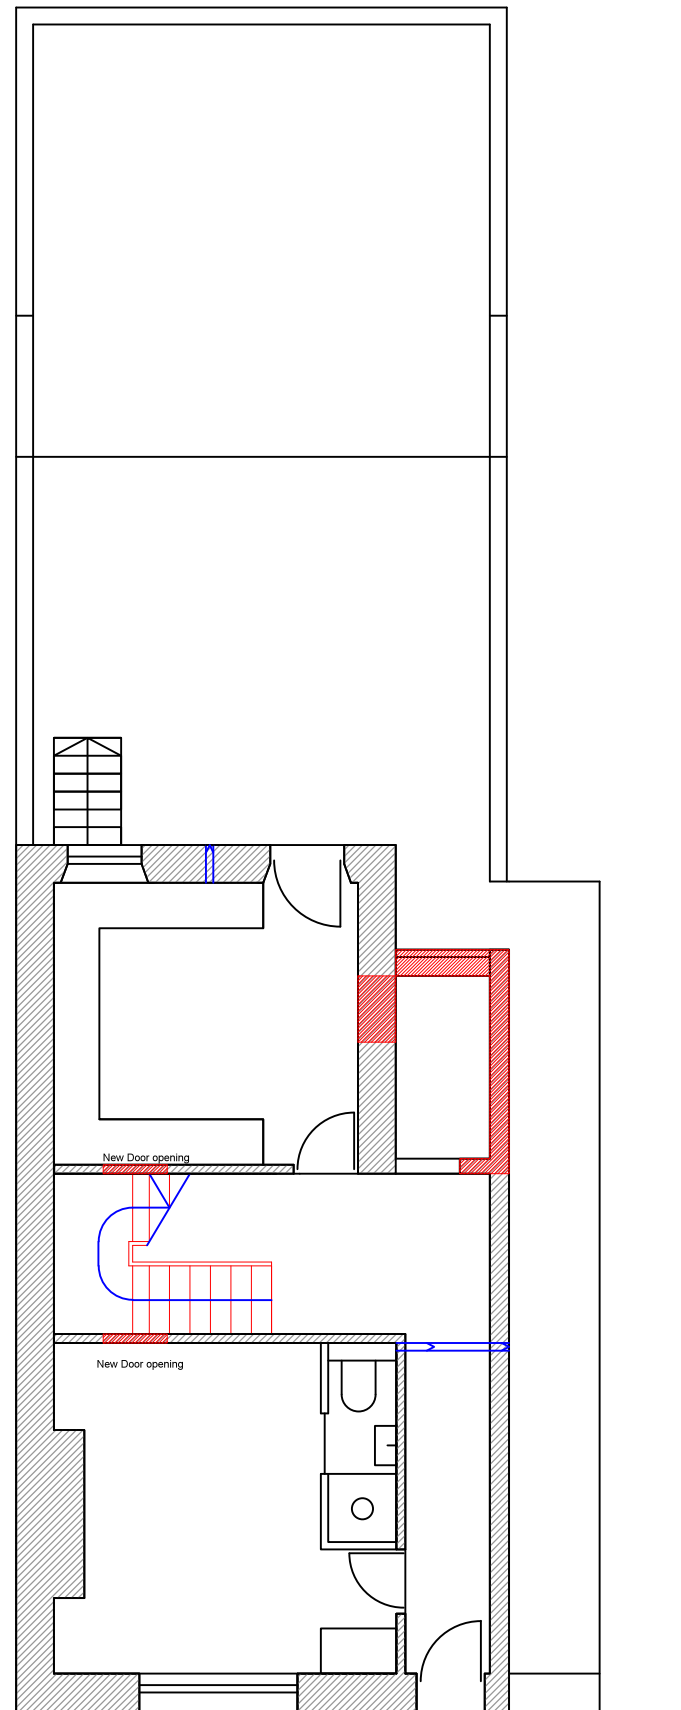

Ground Floor

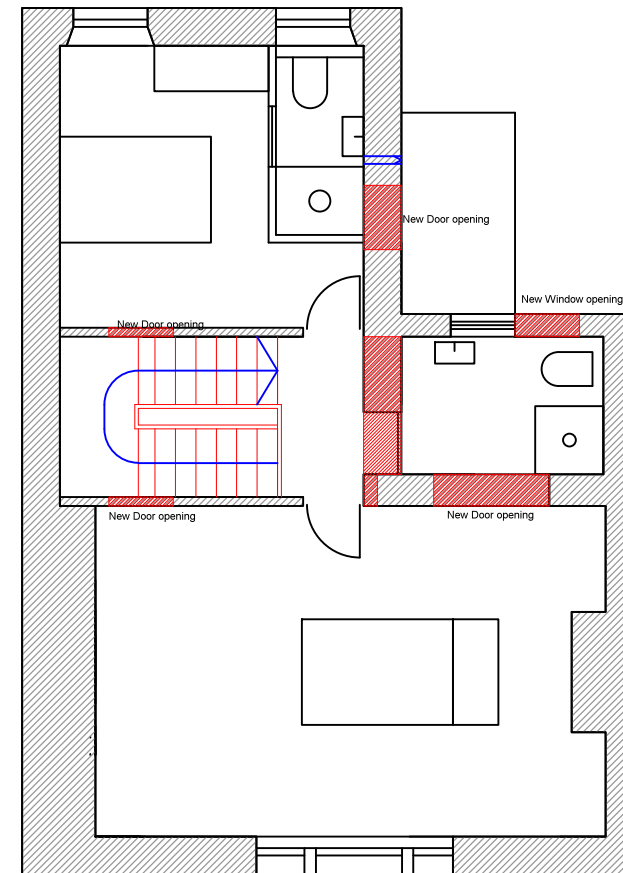

1st Floor

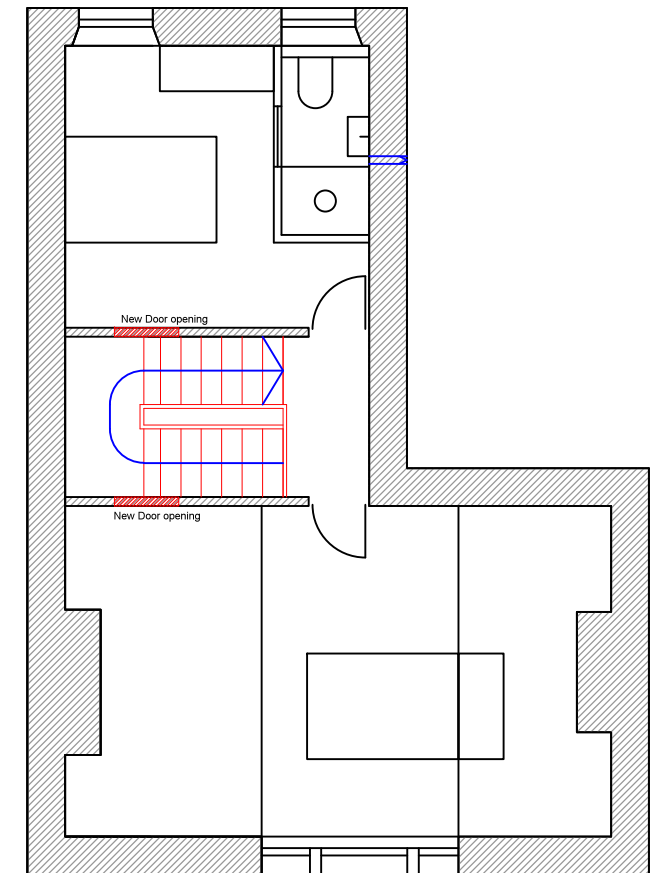

2nd Floor

Demolition Drawing

Rev A

46 Lowther Street
Whitehaven
CA28 7JU

1:100@A3
Drwg# SNG-46LS-LBC2-DD-A