

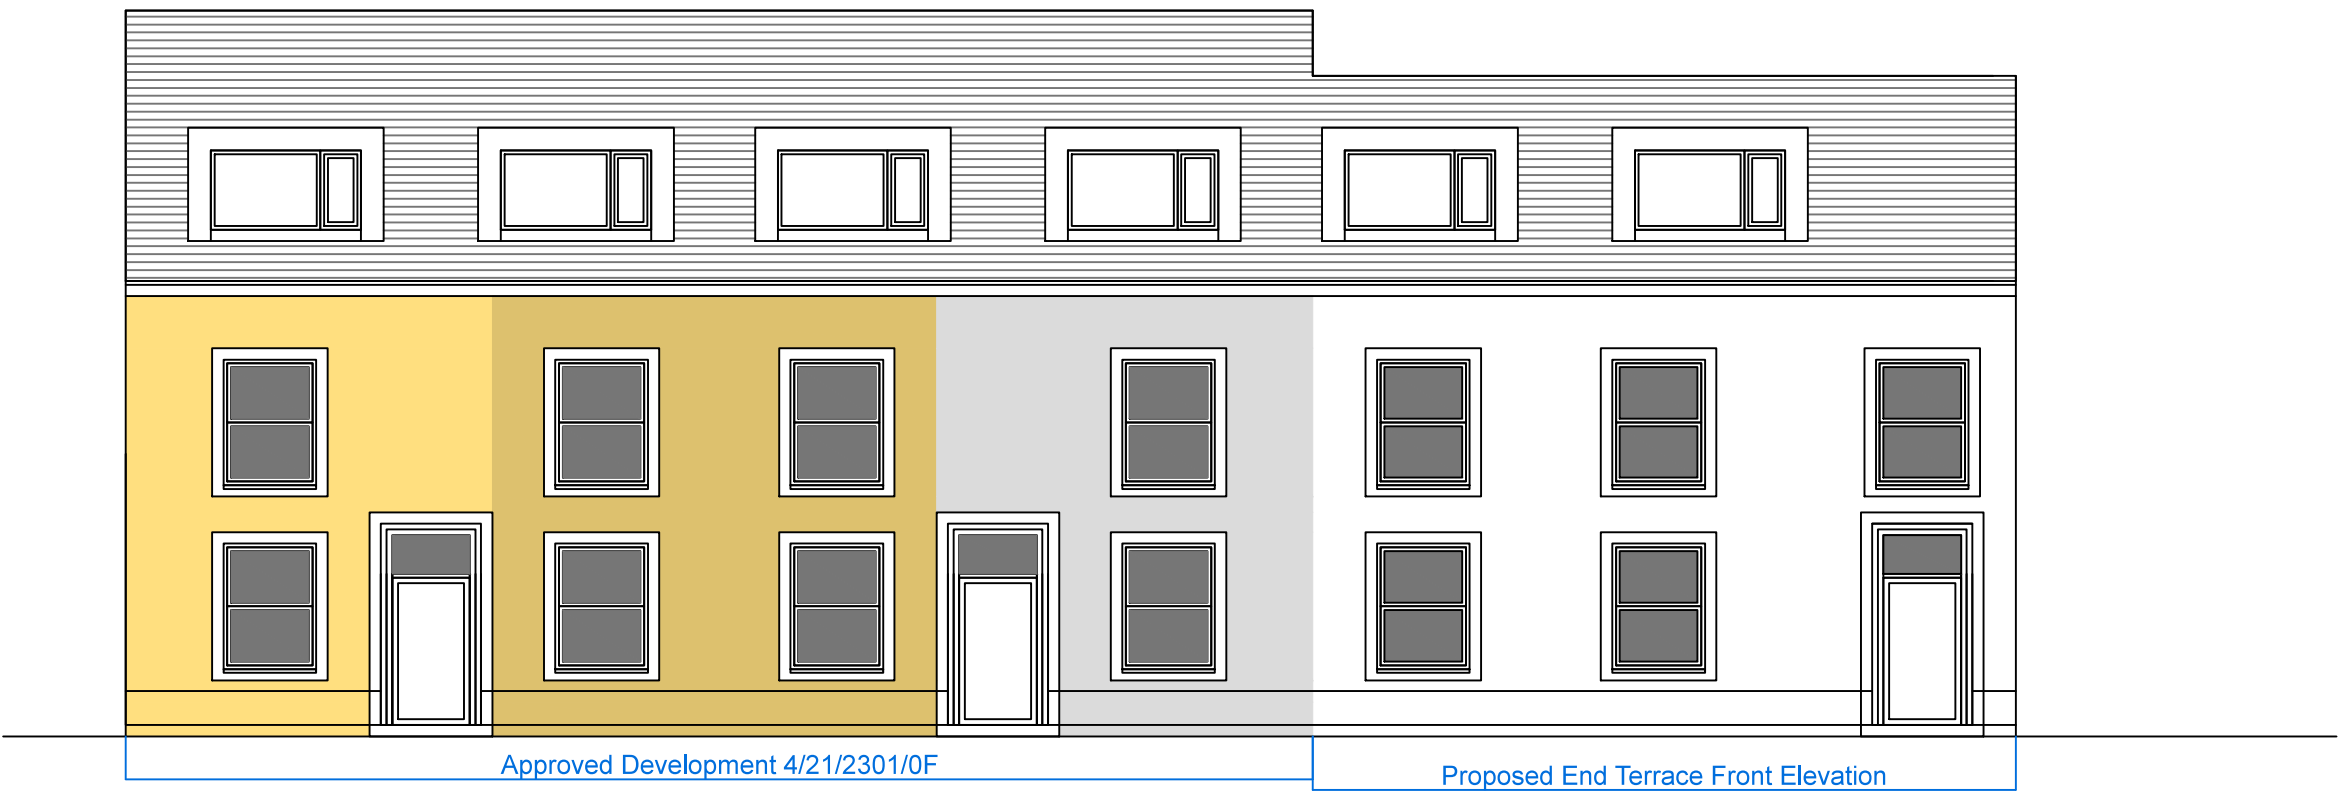



Proposed Loft Plan

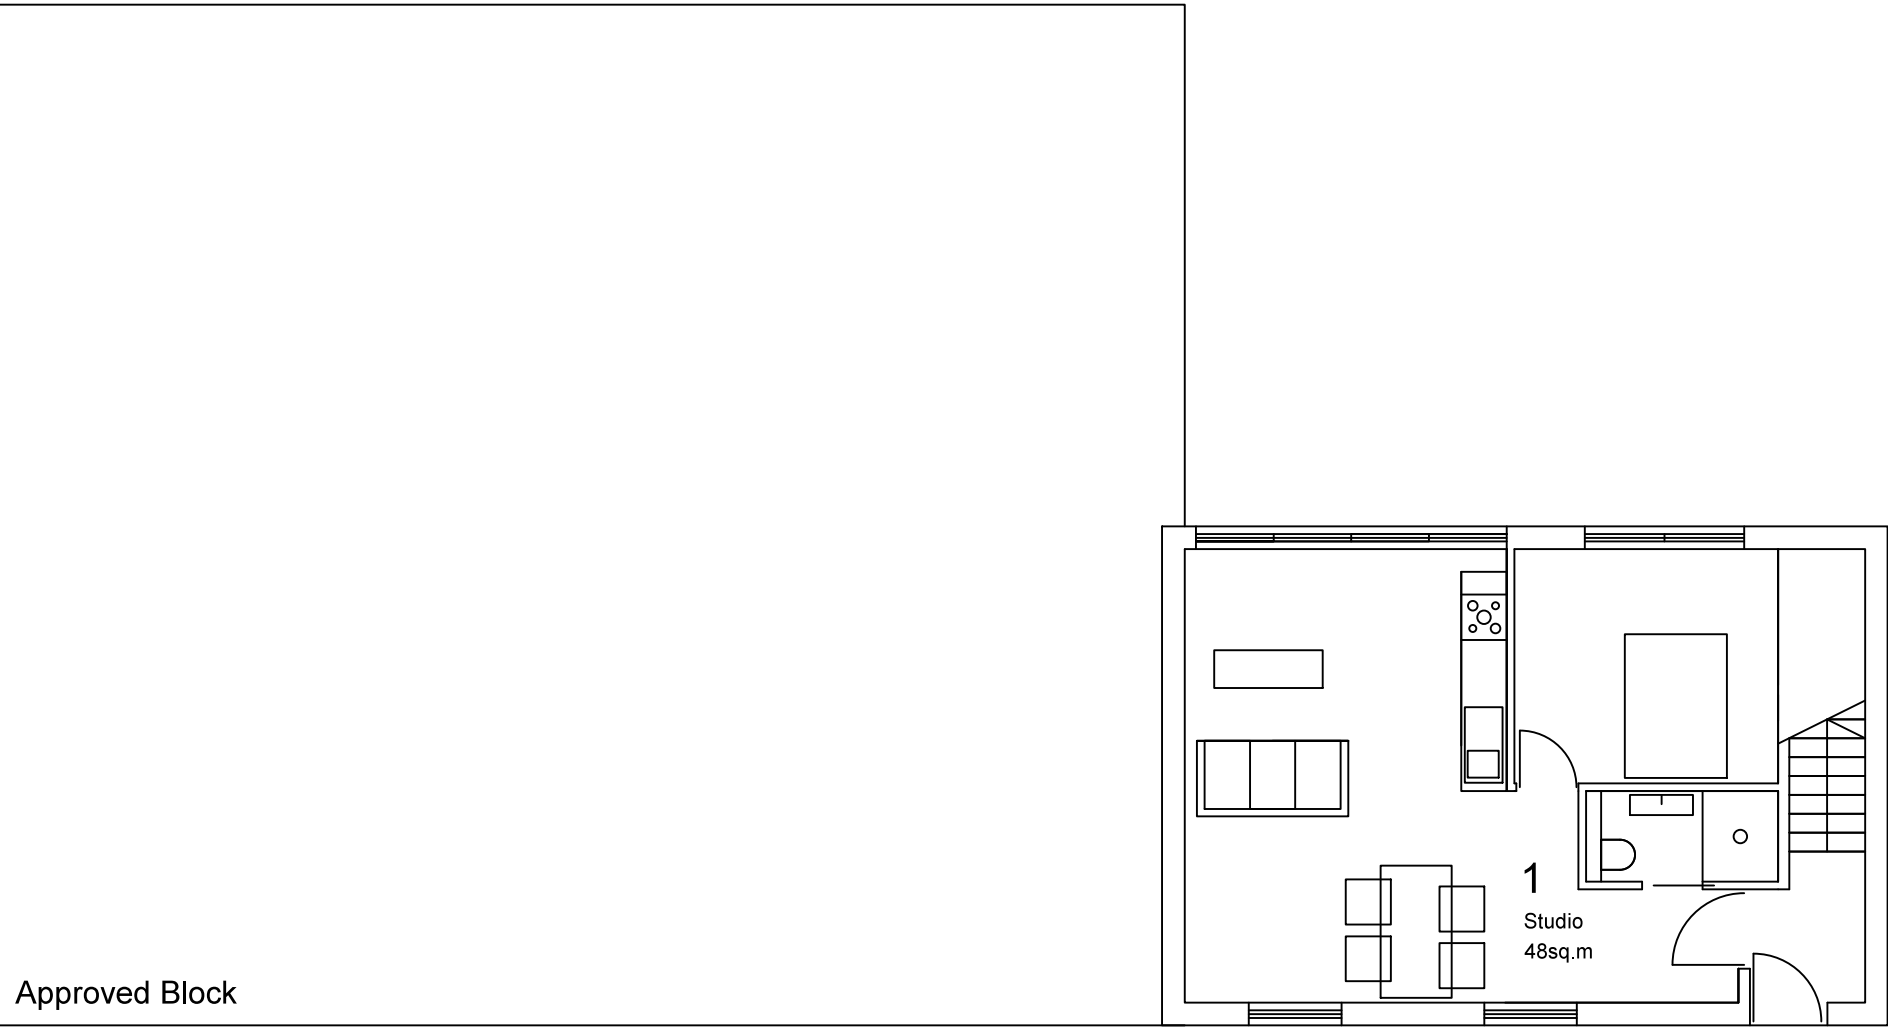

Proposed First Floor Plan

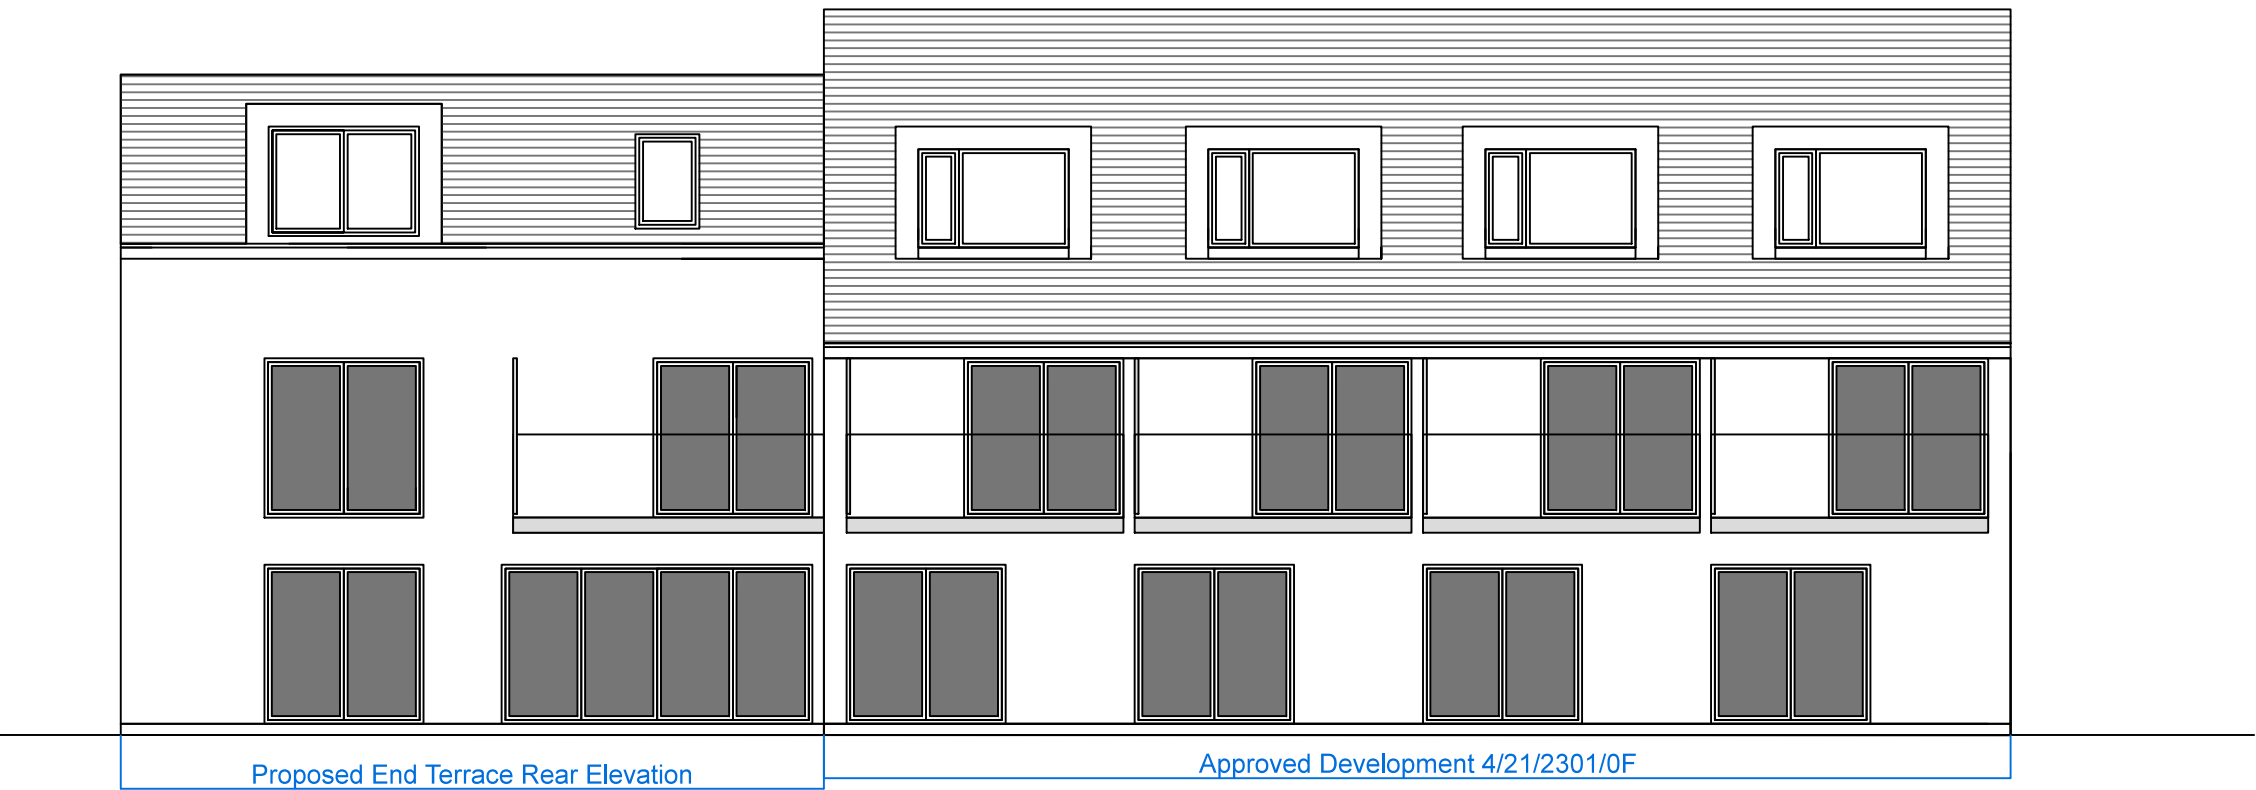

Proposed Ground Floor Plan

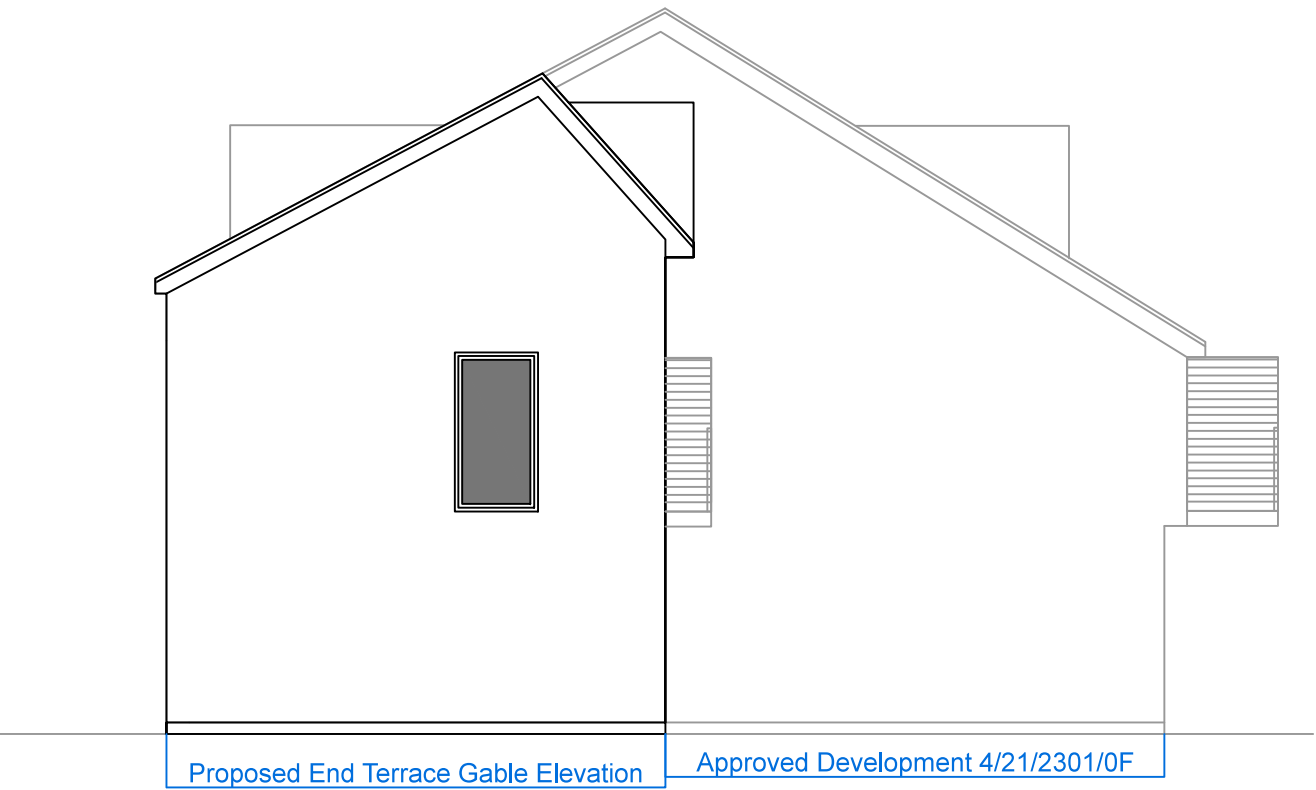

Dentholme New Build Housing
End Terrace

Proposed Plans & Elevations
1:100 @ A1

Dentholme,
Todholes Road,
Cleator Moor,
CA25 5PR

Drw: Proposed Plans & Elevations

DO NOT SCALE OFF THIS DRAWING
ANY SITE WORKS ARE THE RESPONSIBILITY OF THE CONTRACTOR
Water Mains, Drains, Coverings, Easements and other matters relating to
Deeds are the Responsibility of the Owner.
Tree Locations and Sizes are Approx and Indicative