




SE ELEVATION

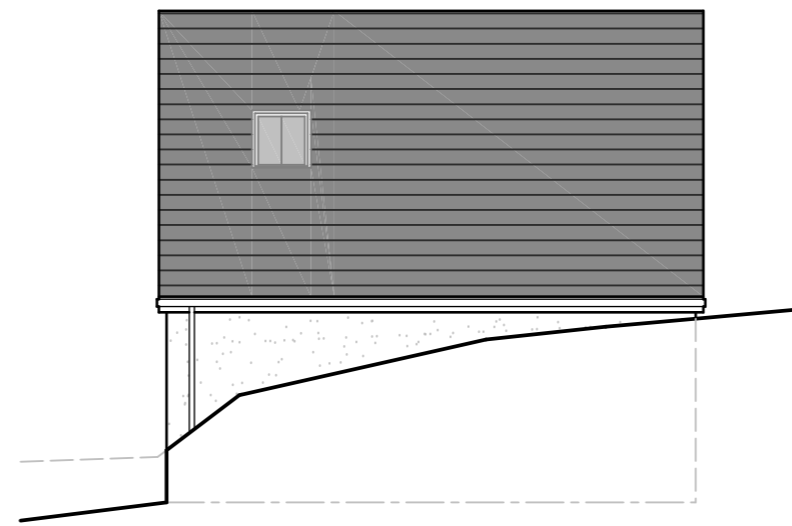


SW ELEVATION

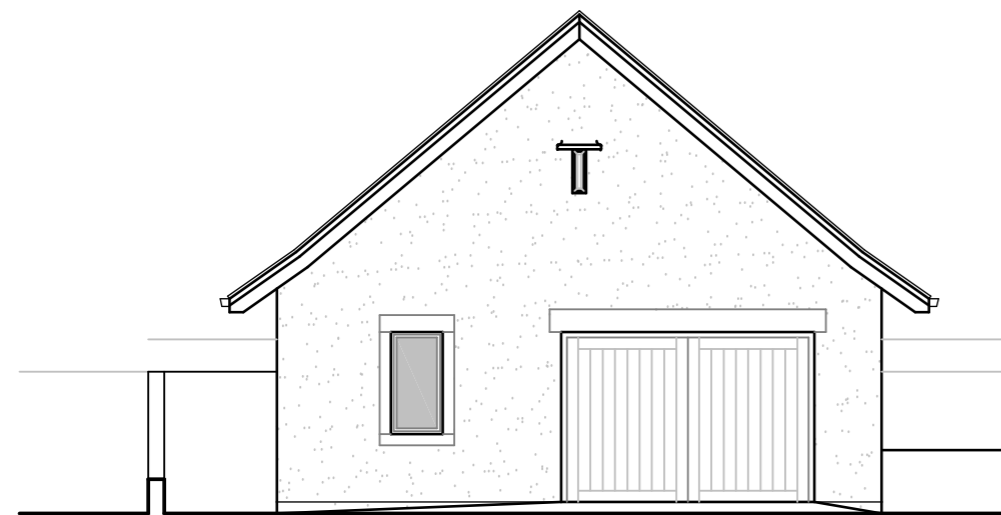

NW ELEVATION

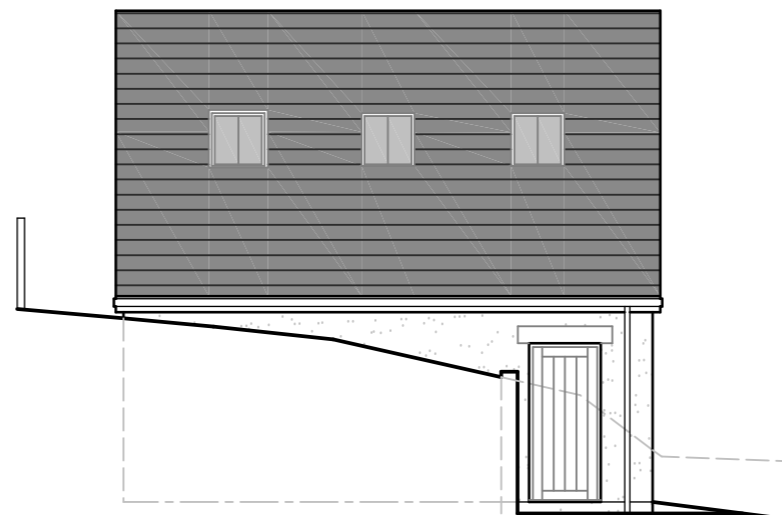

NE ELEVATION

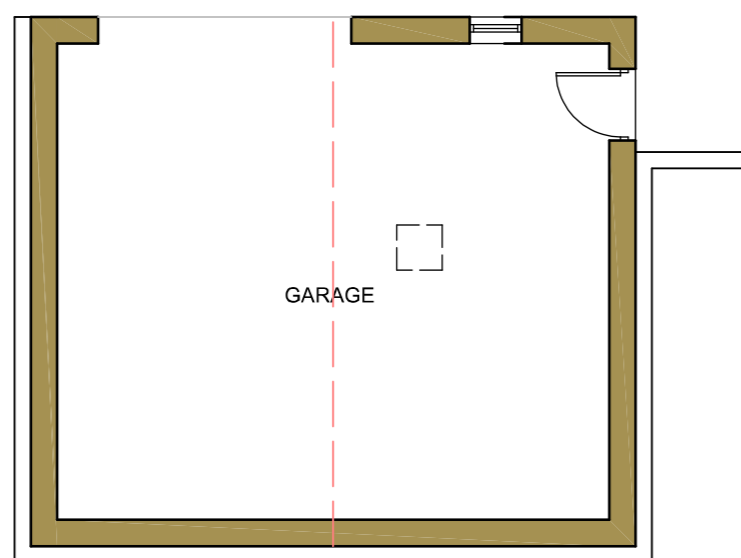

PLAN
46.00m² G.I.A.

No.	Date	Revision	Initial

ALPHA DESIGN

Architectural Services
Member of the Chartered Institute of
Architectural Technologists

Tel: 01900 829199 email: gb@adcumbria.co.uk

Project _____

'MELLENDENE',
HIGH HOUSE ROAD,
ST. BEES

Client _____

MR D. MOSSOP

Drawing _____

DETACHED GARAGE -
PLANS & ELEVATIONS

Scale 1:100 @ A2 Drawn GB

Checked _____ Date MARCH 2024

Drawing No.

23/06/1051 - 05

This drawing and design is copyright and must not be reproduced in part or in whole without prior written consent. Contractors must verify all dimensions on site before commencing work or preparing shop drawings.