




TYPICAL SECTION THROUGH DETENTION BASIN (A-A)
Scale 1:50

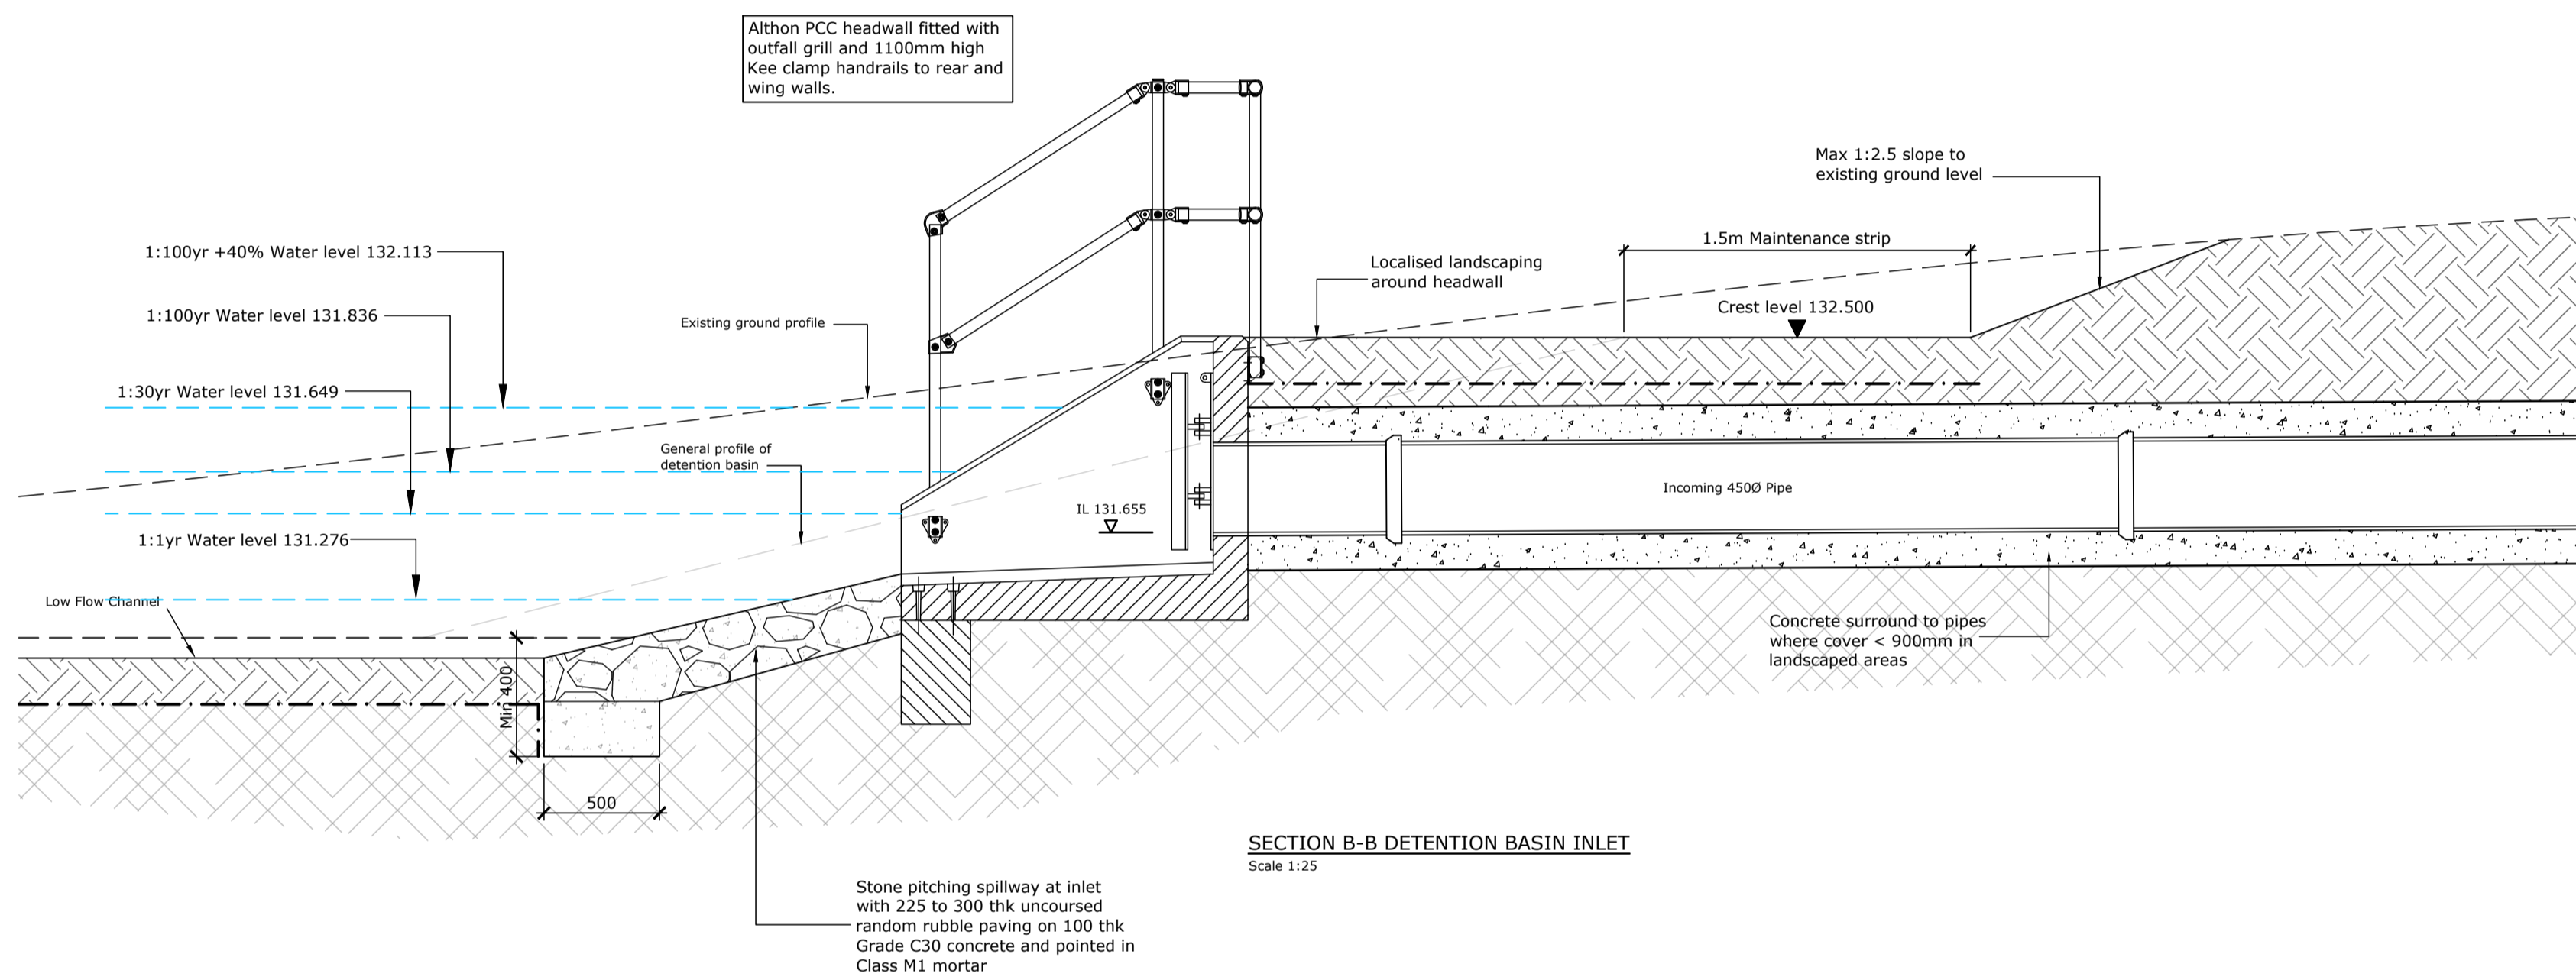

SECTION B-B DETENTION BASIN INLET
Scale 1:25

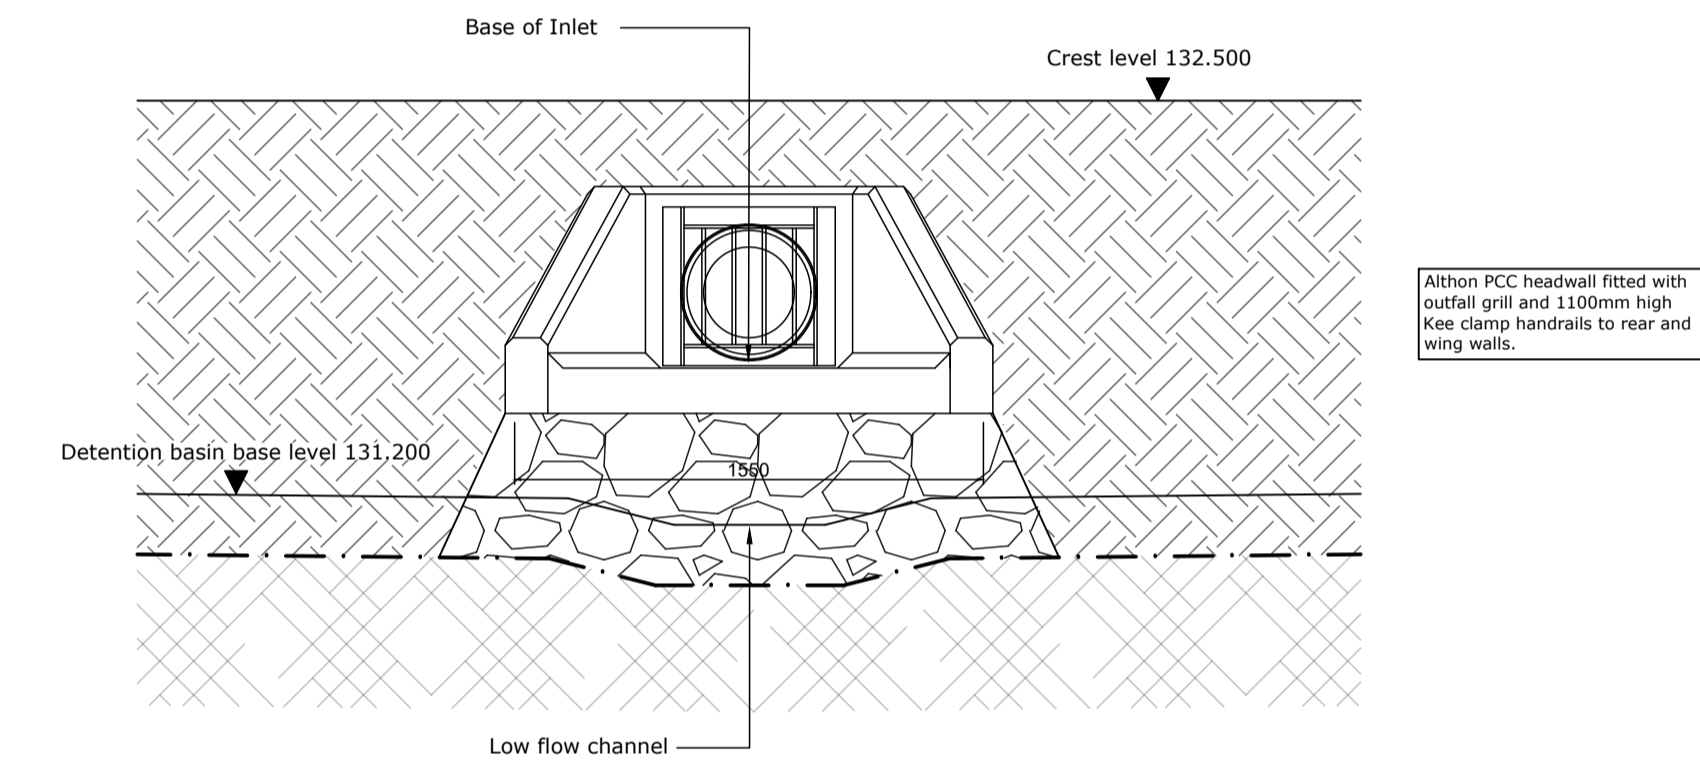

ELEVATION ON DETENTION BASIN INLET
Scale 1:25

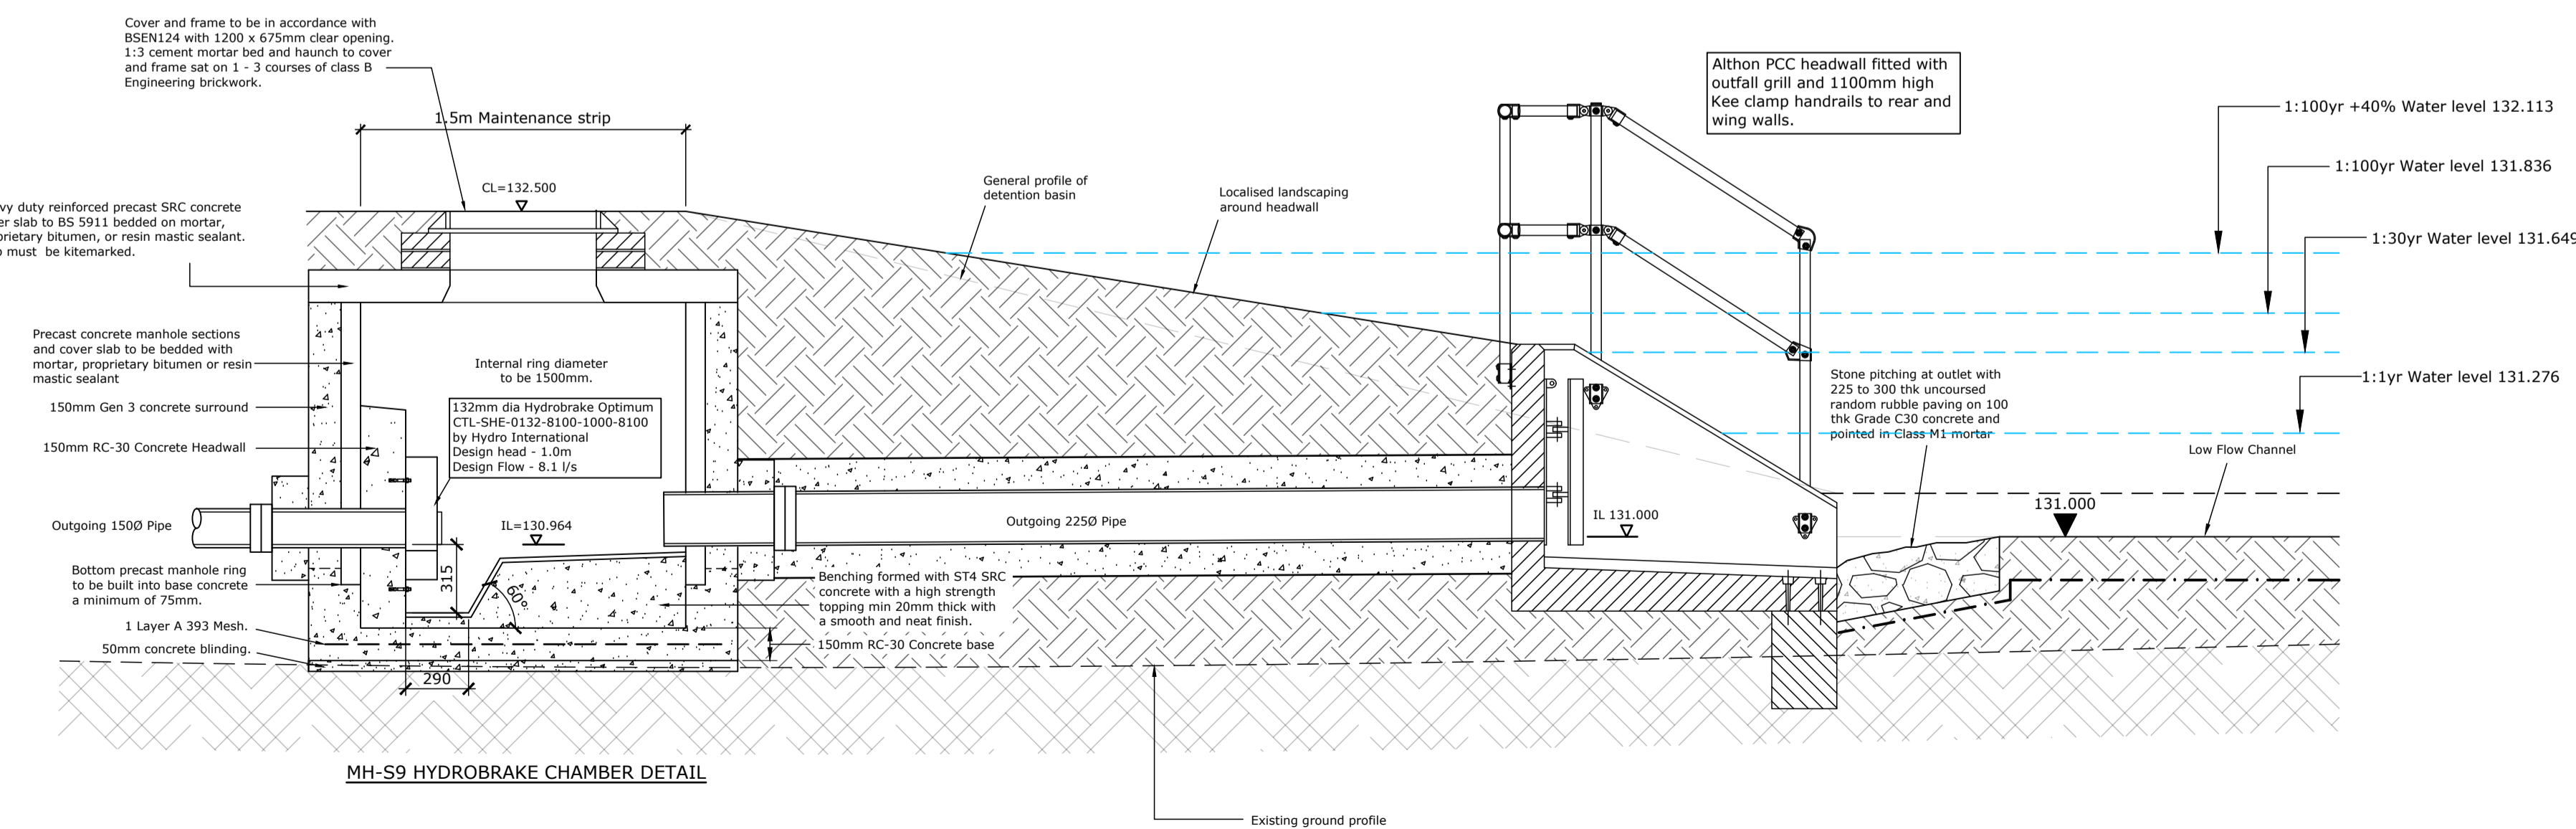

MH-S9 HYDROBRAKE CHAMBER DETAIL

SECTION C-C DETENTION BASIN OUTLET
Scale 1:25

Revisions
 A - 14/06/21 - Updated Sections to Show Low Flow Channel and Update Hydrobrake (SJ)
 B - 08/09/21 - Added critical water levels. (RB)
 C - 10/03/22 - Design water levels amended. (AC)

Preliminary

Project
 Residential Development at
 School Brow, Moresby Parks

Client
 Raemore Developments Limited

Drawing
 Detention Basin Sections

Project no Drawing no Date Drawn by Rev Scale Sheet
 6972 210 May 21 AC C 1:50, 1:25 A1

TWEDDELL & SLATER CONSULTING CIVIL & STRUCTURAL ENGINEERS Email: mail@tscorfd.com Web: www.tscorfd.com	Tweddell & Slater Ltd Unit 2, Moresby Eden Business Park Penrith, Cumbria, CA11 9PB Tel: 01768 865400	Tweddell & Slater North East Ltd 20 Harrier Place Richmond North Yorkshire, DL10 4QG Tel: 01748 503162
	Suitability --	