


ISO A1 - 594mmx841mm

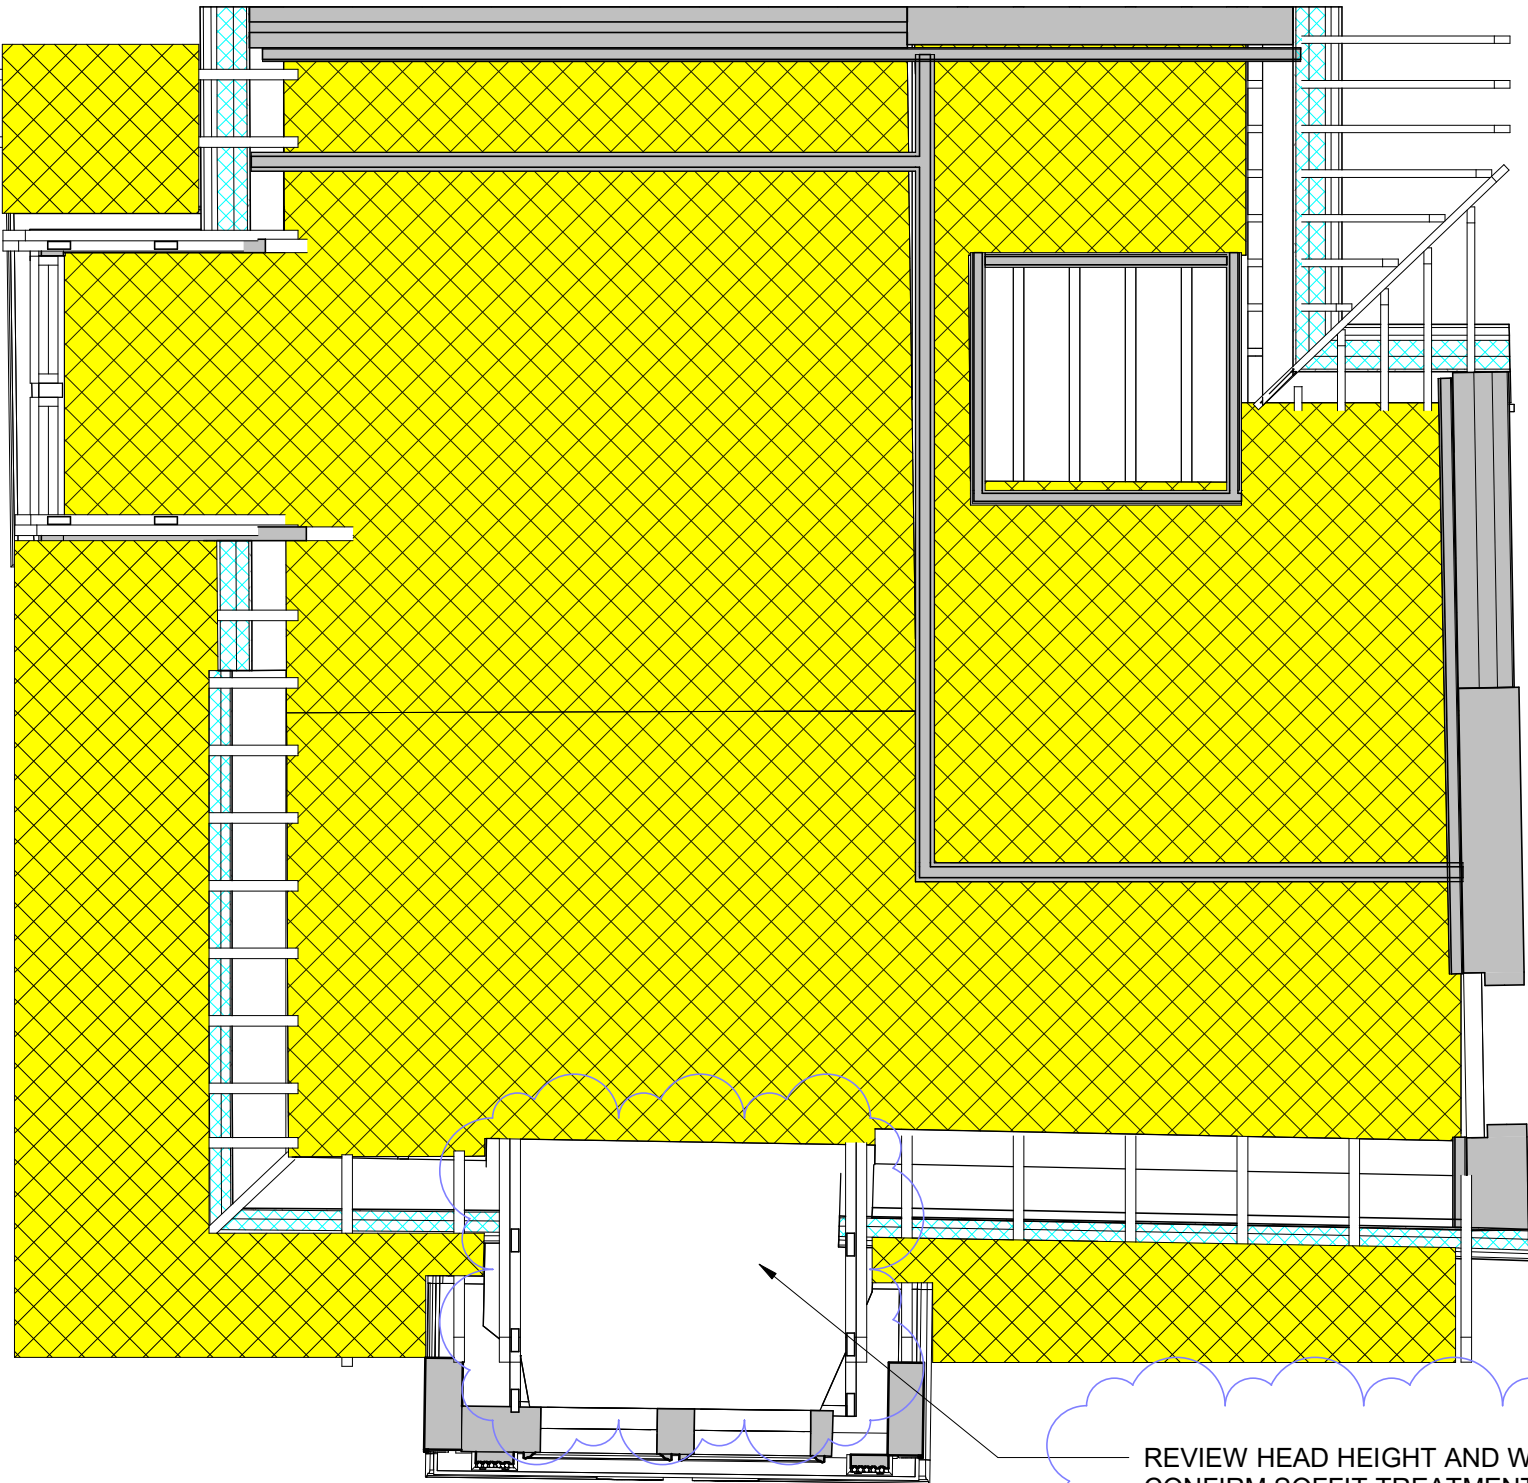

LEVEL 03 CEILING PLAN
SCALE: 1 : 50



CEILING LININGS

- CEGE1
EXISTING CEILING REMOVED. 60 MINUTE
UNDERDRAW TO EXISTING FLOOR JOISTS
2 X 12.5MM GYPROC FIRELINE. NBS SPEC K10/240
- CEGE2
EXISTING CEILING REMOVED
2 x 12.5mm BG FIRELINE ON MF FRAME
NBS SPEC K10/220A
- CEGE3
INSULATED PLASTERBOARD TO U/S OF RAFTERS
AND ROOF JOISTS. NBS SPEC K10/245
- CEGE4
SOUND PROOF CEILING - 100MM ISOVER BETWEEN
JOISTS, GYPFRAME RESILIENT BARS, 2 X 15MM
SOUNDBLOC TO U/S EXISTING JOISTS.
NBS SPEC K10/220B
- BEAM ENCASEMENTS
NBS SPEC K10/255
- *

BEAM ENCASEMENTS TIGHT TO STEEL.
LEVEL INDICATED REPRESENTS
PLASTERBOARD BELOW ENCASEMENT. TO
LINE THROUGH WITH ADJACENT CEILING

- NOTES:
1. REFER TO DEMOLITIONS DRAWINGS FOR EXTENTS OF EXISTING CEILINGS REMOVAL.
 2. ALL SERVICES PENETRATIONS THROUGH CAVITY BARRIERS (PROPRIETARY OR PARTITION) TO INCORPORATE FIRE DAMPERS / COLLARS AS REQUIRED AND BE FULLY FIRE STOPPED/ SEALED.
 3. REFER TO M+E CONSULTANT DRAWINGS FOR LOCATION OF CEILING MOUNTED SERVICES.
 4. THE EXTENT AND ARRANGEMENT OF ACOUSTIC BAFFLES INDICATED TO BE CONFIRMED - PENDING ADVISE FROM ACOUSTICIAN.
 5. REFER TO A(35)SERIES DRAWINGS FOR CEILING DETAILS.

- FIRE BARRIERS WITHIN CEILING LINING VOID AND VOID BETWEEN CEILING AND FLOOR BOARDING ABOVE - REFER TO DRAWING 68001
- BULKHEAD AT CHANGE IN CEILING LEVEL
- MINERAL WOOL BATT WITHIN LINING VOID AND VOID BETWEEN CEILING AND FLOOR BOARDING ABOVE

DATE	REVISION	REV	DR	CH
07/08/24	Preliminary Stage 4 issue	P01	SM	SM
06/09/24	Stage 4 Tender issue	P02	ML	SM
08/01/24	Revised CEGE1, CEGE2, CEGE 4 specs	C01	ML	SM

This drawing has been prepared solely for the use of BEC and there are no representations of any kind made by NORR Consultants Limited to any party with whom NORR Consultants Limited has not entered into a contract.

This drawing must not be used, reproduced or revised without written permission.

This drawing shall not be used for construction purposes until a "Ax - APPROVED FOR STAGE x" status appears in the Sheet Status.

Constructors must only work to figured dimensions which are to be checked on site. Do not scale from hard copy drawings.

Keyplan

NORR

NORR Consultants Limited.
An Ingenium International Company

Percy House, 8th Floor Percy Street,
Newcastle NE1 4PW
England, UK
norr.com

Drawn MD	Date 19/07/2024
Checked ML	Date 19/07/2024
Scale As indicated @ A1	
Client BEC	
Project Whitehaven Digital and Gaming Hub - LEVELS	
Drawing Title CEILING LININGS - LEVEL 03	
Sheet Status S3 - FOR REVIEW	
Project No. ED3024-0055-00	
Drawing No. DGHW-NOR-XX-03-DR-A-35023	Rev. C01