


ISO A1 - 594mmx841mm

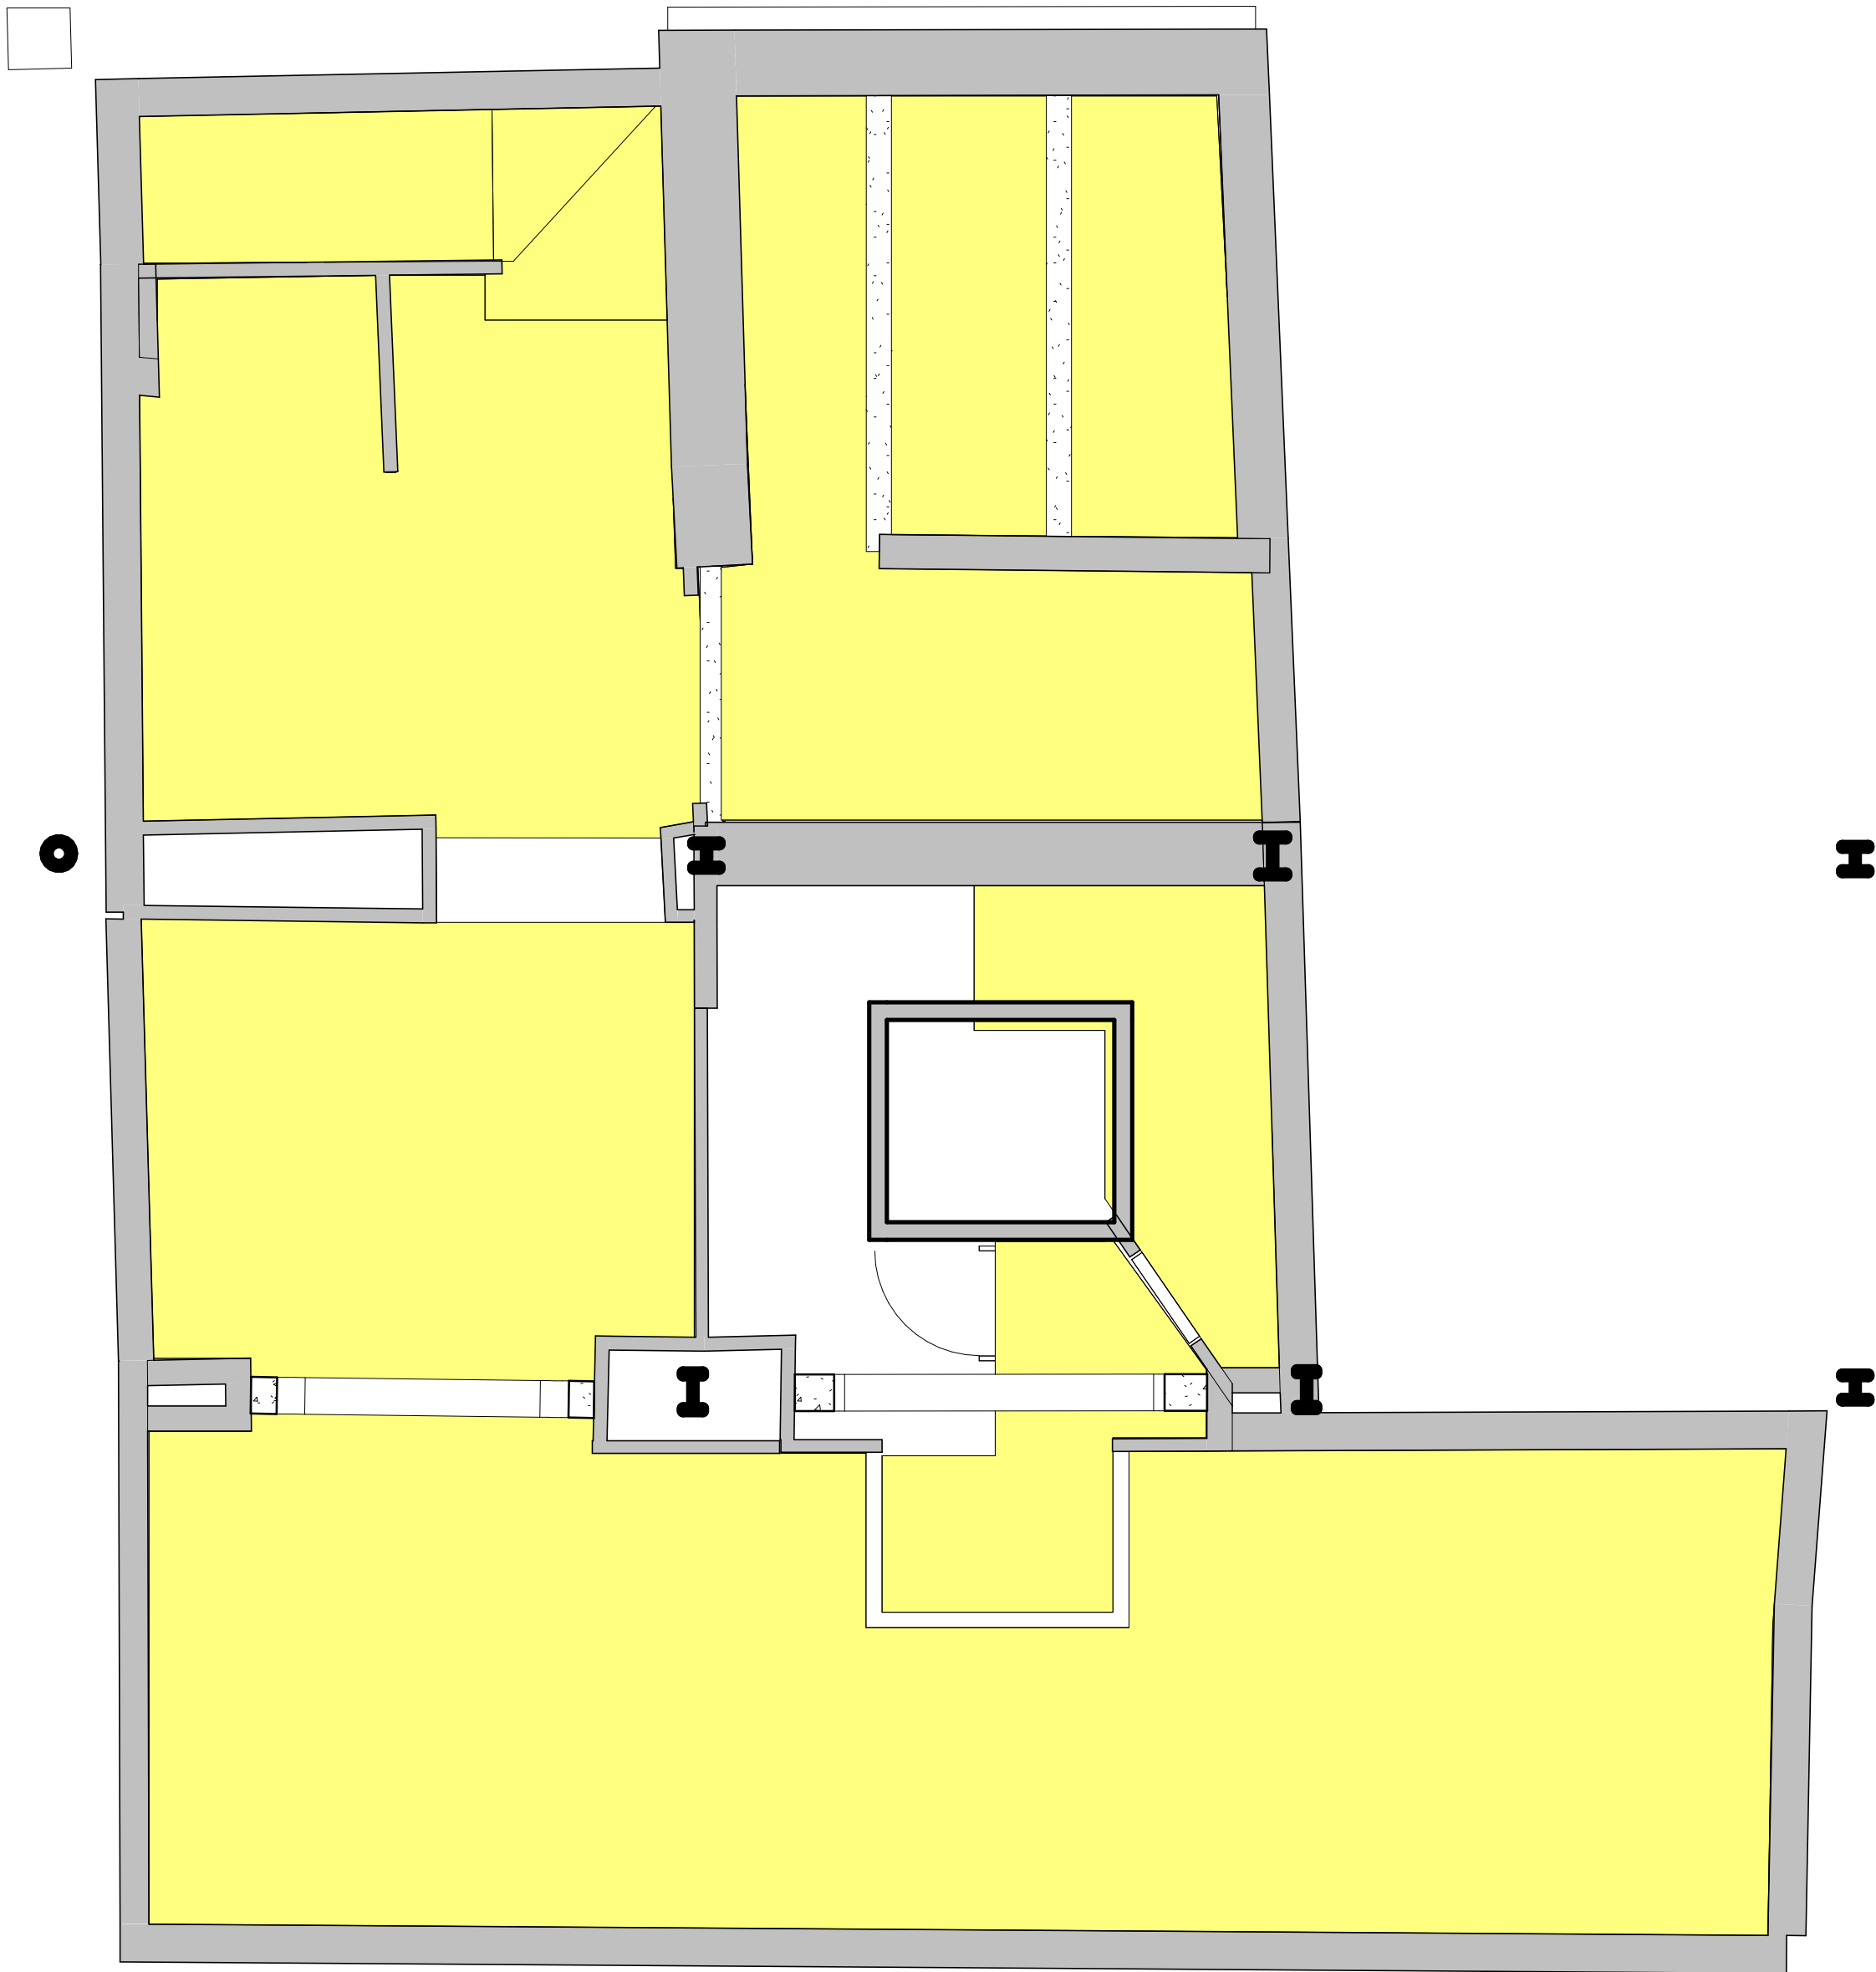

BASEMENT CEILING PLAN
SCALE: 1 : 50

CEILING LININGS

- CECE1
EXISTING CEILING REMOVED. 60 MINUTE
UNDERDRAW TO EXISTING FLOOR JOISTS
2 X 12.5MM GYPROC FIRELINE. NBS SPEC K10/240

CECE2
EXISTING CEILING REMOVED
2 x 12.5mm BG FIRELINE ON MF FRAME
NBS SPEC K10/220A

CECE3
INSULATED PLASTERBOARD TO U/S OF RAFTERS
AND ROOF JOISTS. NBS SPEC K10/245

CECE4
SOUND PROOF CEILING - 100MM ISOVER BETWEEN
JOISTS. GYPFRAME RESILIENT BARS. 2 X 15MM
SOUNDBLOC TO U/S EXISTING JOISTS.
NBS SPEC K10/220B

BEAM ENCASEMENTS
NBS SPEC K10/255

*

BEAM ENCASEMENTS TIGHT TO STEEL.
LEVEL INDICATED REPRESENTS
PLASTERBOARD BELOW ENCASEMENT. TO
LINE THROUGH WITH ADJACENT CEILING
- FIRE BARRIERS WITHIN CEILING LINING VOID AND
VOID BETWEEN CEILING AND FLOOR BOARDING
ABOVE - REFER TO DRAWING 68001

BULKHEAD AT CHANGE IN CEILING LEVEL

MINERAL WOOL BATT WITHIN LINING VOID AND
VOID BETWEEN CEILING AND FLOOR BOARDING
ABOVE

NOTES:
1. REFER TO DEMOLITIONS DRAWINGS FOR
EXTENTS OF EXISTING CEILINGS REMOVAL.
2. ALL SERVICES PENETRATIONS THROUGH CAVITY
BARRIERS (PROPRIETARY OR PARTITION) TO
INCORPORATE FIRE DAMPERS / COLLARS AS
REQUIRED AND BE FULLY FIRE STOPPED/ SEALED.
3. REFER TO M+E CONSULTANT DRAWINGS FOR
LOCATION OF CEILING MOUNTED SERVICES.
4. THE EXTENT AND ARRANGEMENT OF ACOUSTIC
BAFFLES INDICATED TO BE CONFIRMED - PENDING
ADVISE FROM ACOUSTICIAN.
5. REFER TO A(35)SERIES DRAWINGS FOR CEILING
DETAILS.

This drawing has been prepared solely for the use of
BEC and there are no representations of any kind
made by NORR Consultants Limited to any party with
whom NORR Consultants Limited has not entered into
a contract.

This drawing must not be used, reproduced or
revised without written permission.

This drawing shall not be used for construction
purposes until a "Ax - APPROVED FOR STAGE x"
status appears in the Sheet Status.

Constructors must only work to figured dimensions
which are to be checked on site. Do not scale from
hard copy drawings.

Keyplan

NORR

NORR Consultants Limited.
An Ingenium International Company

Percy House, 8th Floor Percy Street,
Newcastle NE1 4PW
England, UK
norr.com

Drawn SM	Date
Checked ML	Date
Scale As indicated @ A1	
Client BEC	
Project Whitehaven Digital and Gaming Hub - LEVELS	
Drawing Title CEILING LININGS - BASEMENT	
Sheet Status C - CONSTRUCTION	
Project No. ED3024-0055-00	
Drawing No. DGHW-NOR-XX-B1-DR-A-35025	Rev. C02