


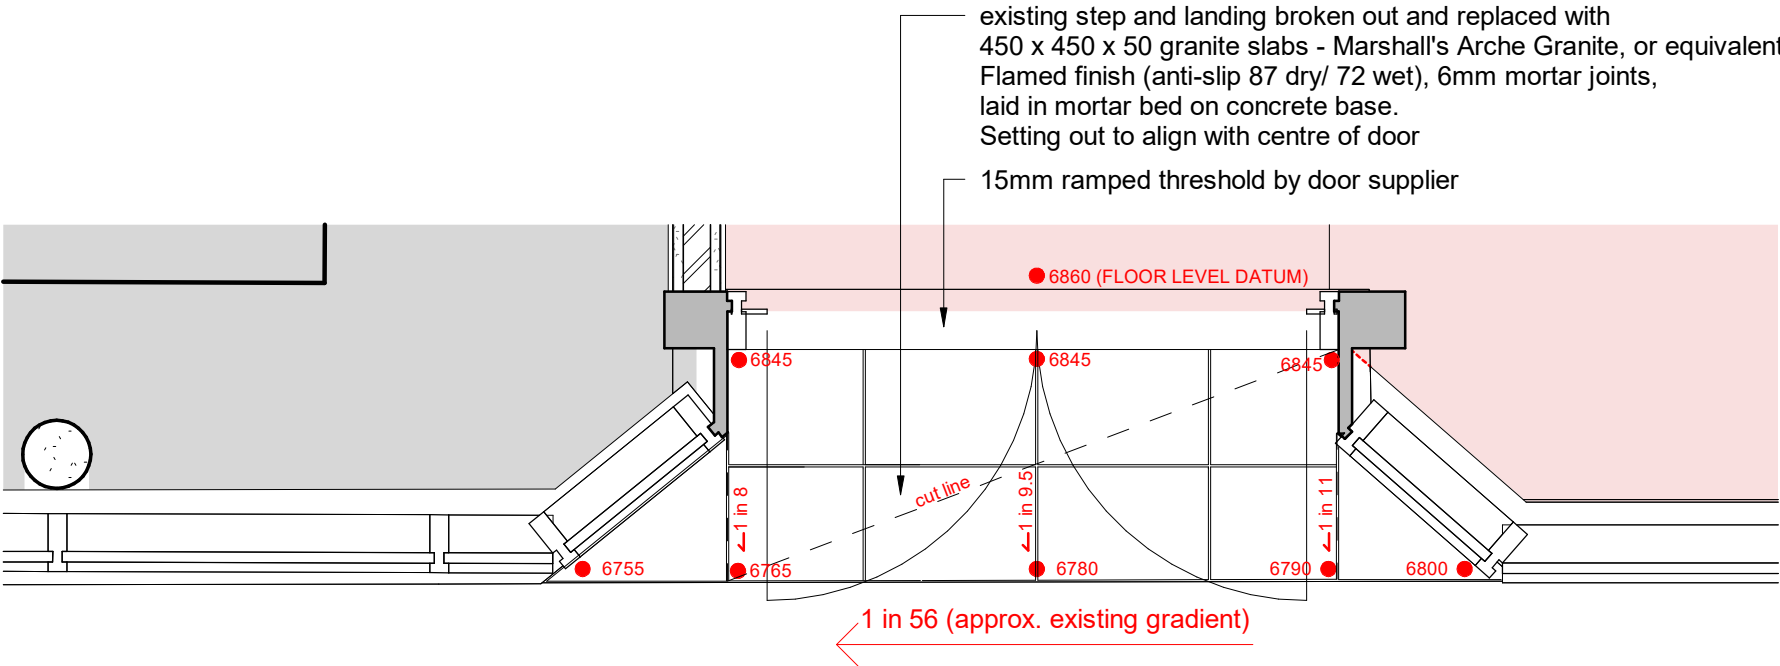

ENTRANCE RAMP
SCALE: 1 : 20

DATE	REVISION	REV	DRW	CHK
04/08/25	Design intent for review	P01	sm	sm
15/09/25	Levels revised to suit option to retain existing paving levels	C01	sm	ml

This drawing has been prepared solely for the use of BEC and there are no representations of any kind made by NORR Consultants Limited to any party with whom NORR Consultants Limited has not entered into a contract

This drawing must not be used, reproduced or revised without written permission.

This drawing shall not be used for construction purposes until the "CONSTRUCTION" status appears under the Sheet Status.

Constructors must only work to figured dimensions which are to be checked on site. Do not scale from hard copy drawings

NORR

NORR Consultants Ltd.

An Ingenium International Company

SET OFFICE INFORMATION

www.norr.com

Drawn	Date
SM	04.08.2025
Checked	Date
sm	04.08.2025
Client	
BEC	
Project Name	
Whitehaven Digital and Gaming Hub - LEVELS	
Drawing Title	
Entrance Ramp Details	
Scale	
1 : 20@ A3	
Sheet Status	
S3 - FOR REVIEW	
Project No.	
ED3024-0055-00	
Drawing No.	Rev.
DGHW-NOR-XX00-DR-A-90101	C01