



Section X-X

DATE REVISION This drawing has been prepared solely for the use of BEC and there are no representations of any kind made by NORR Consultants Limited to any party with whom NORR Consultants Limited has not entered into 08/07/24 Issued for approval a contract This drawing must not be used, reproduced or revised without written permission. This drawing shall not be used for construction purposes until a"Ax - APPROVED FOR STAGE x" status appears under the Sheet Status. Constructors must only work to figured dimensions which are to be checked on site. Do not scale from hard copy drawings.

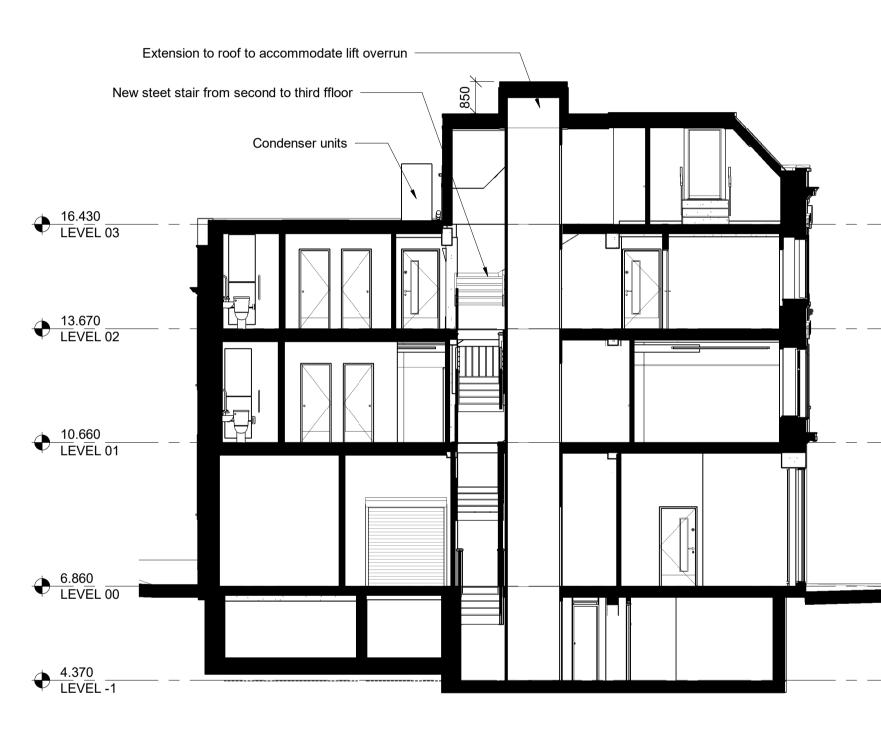

Section Y-Y

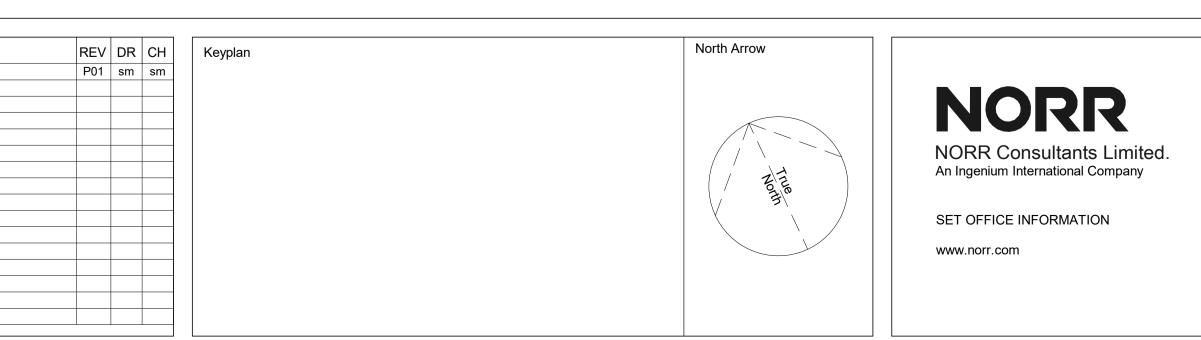

Project BEC		Drawing Title PROPOSED GA SECTIONS	
Project Whitehaven Digital and Gaming Hub			
Drawn SM	Date 15.04.24	Sheet Status S4 - FOR APPROVAL	
Checked	Date	Project No.	
SM	15.04.24	ED3024-0055-00	
Scale 1 : 100 @ A1		Drawing No. DGHW-NOR-XXZZ-DR-A-00112	Rev. P01