




SCALE: 1 : 50

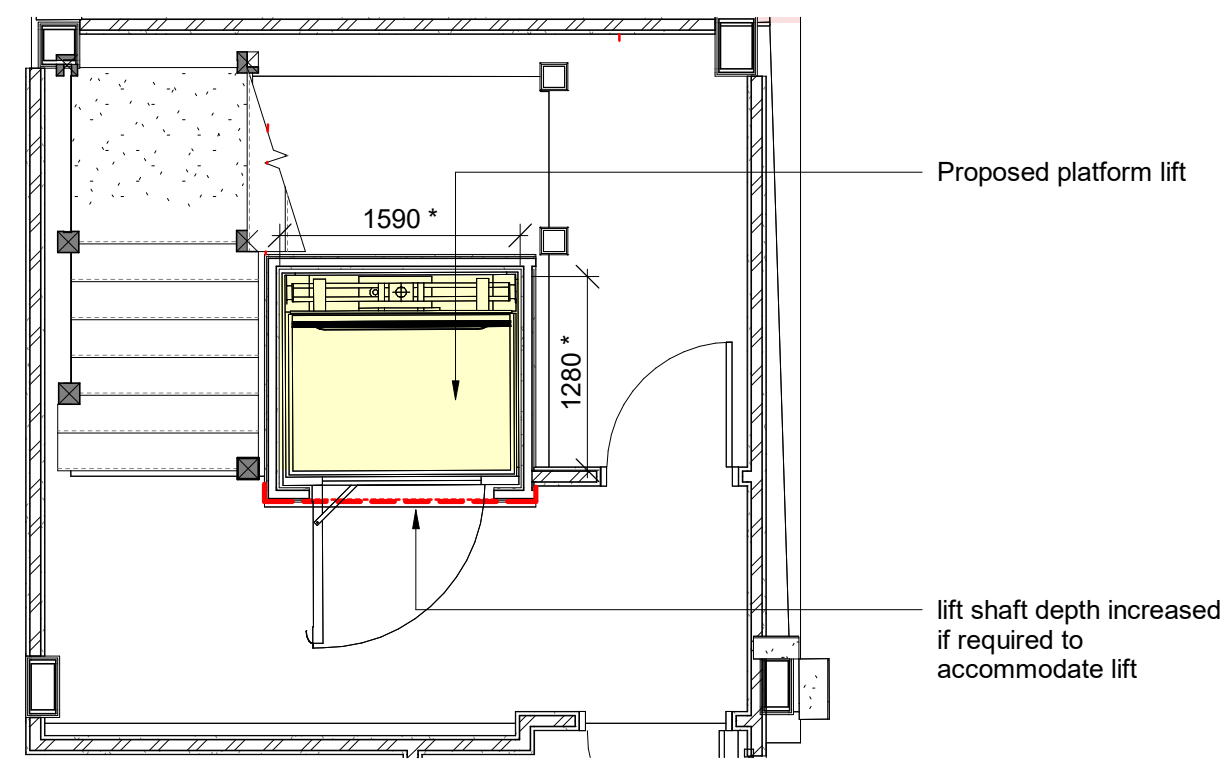


SCALE: 1 : 50

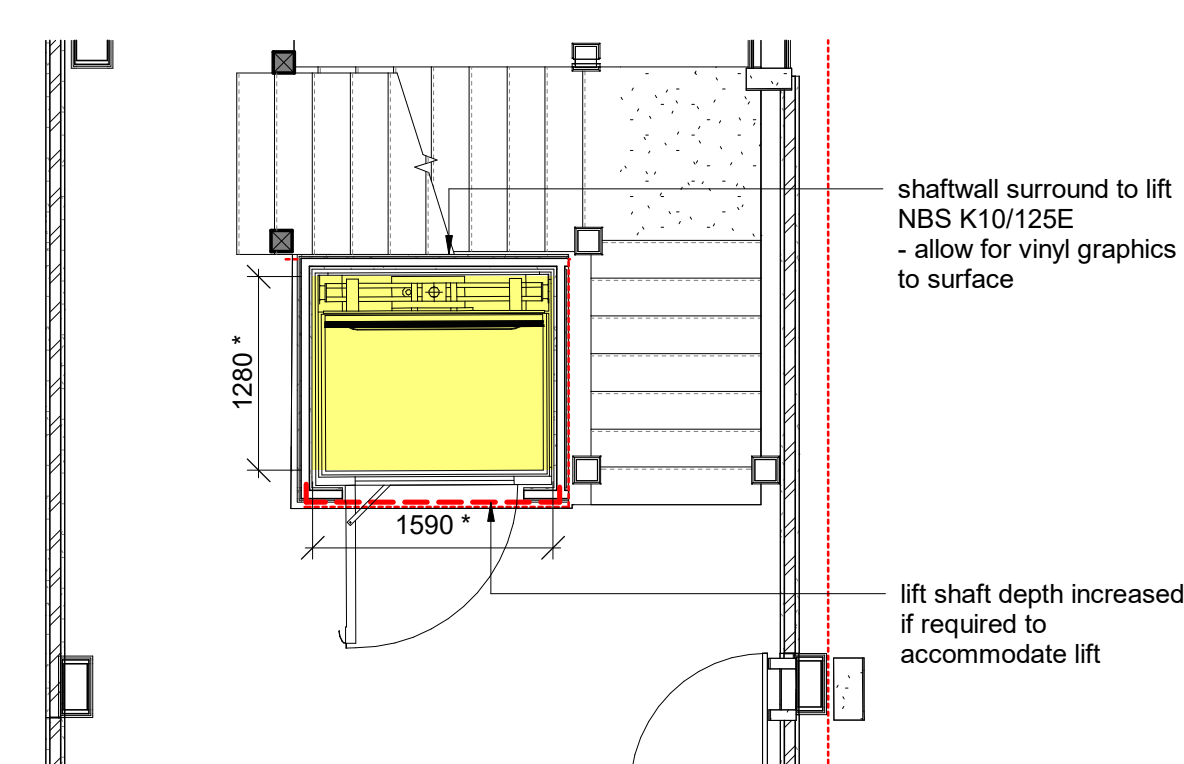


SCALE: 1 : 50

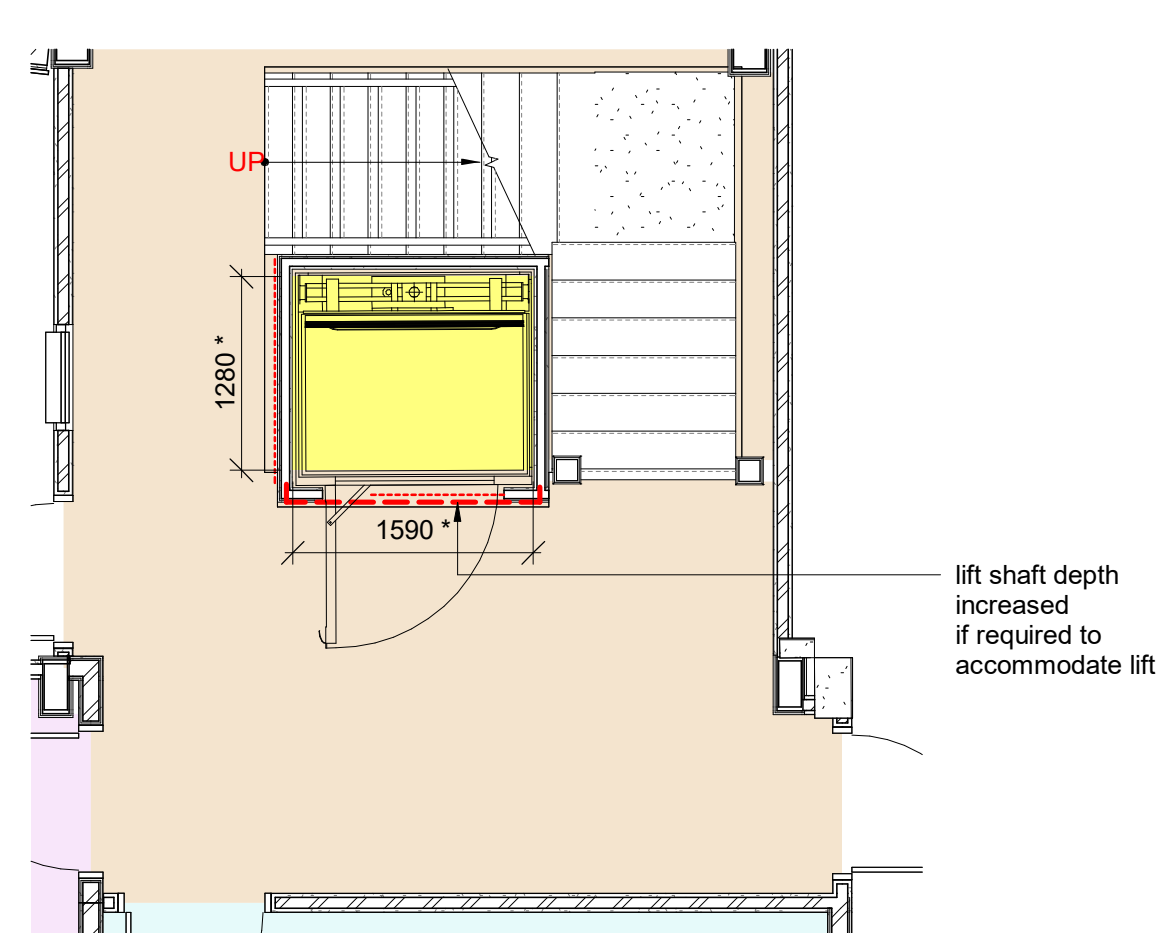


SCALE: 1 : 50

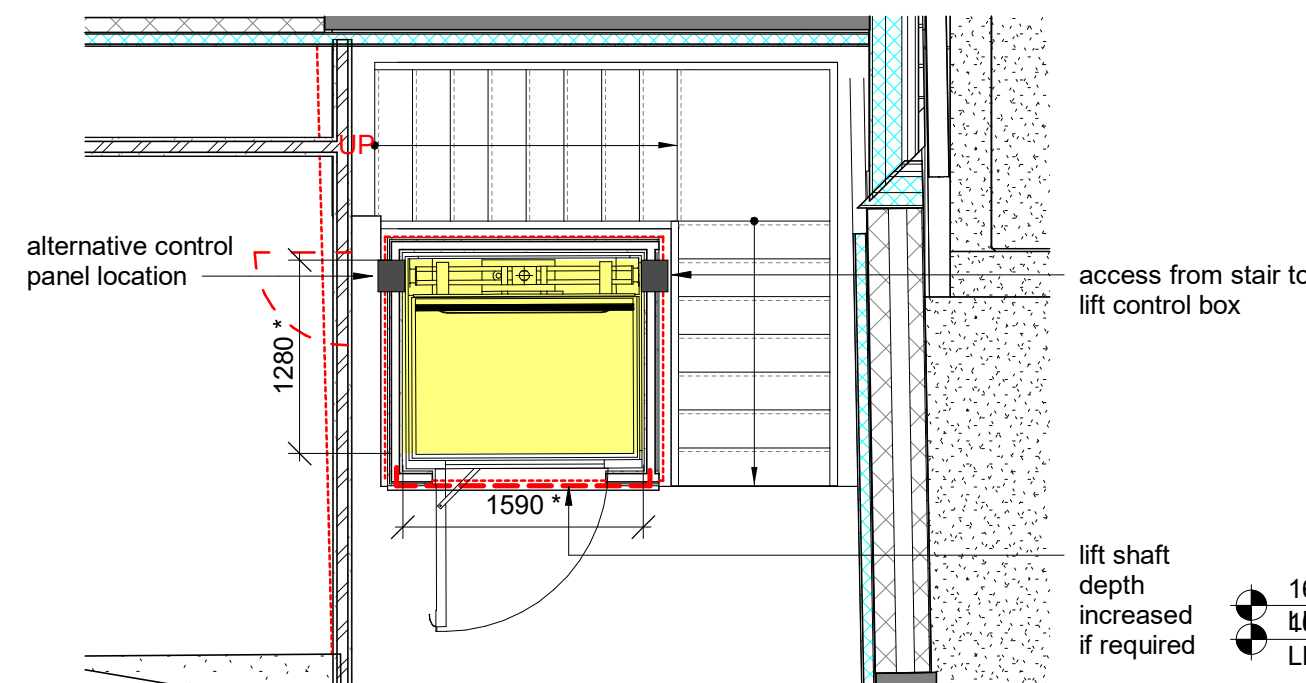


SCALE: 1 : 50

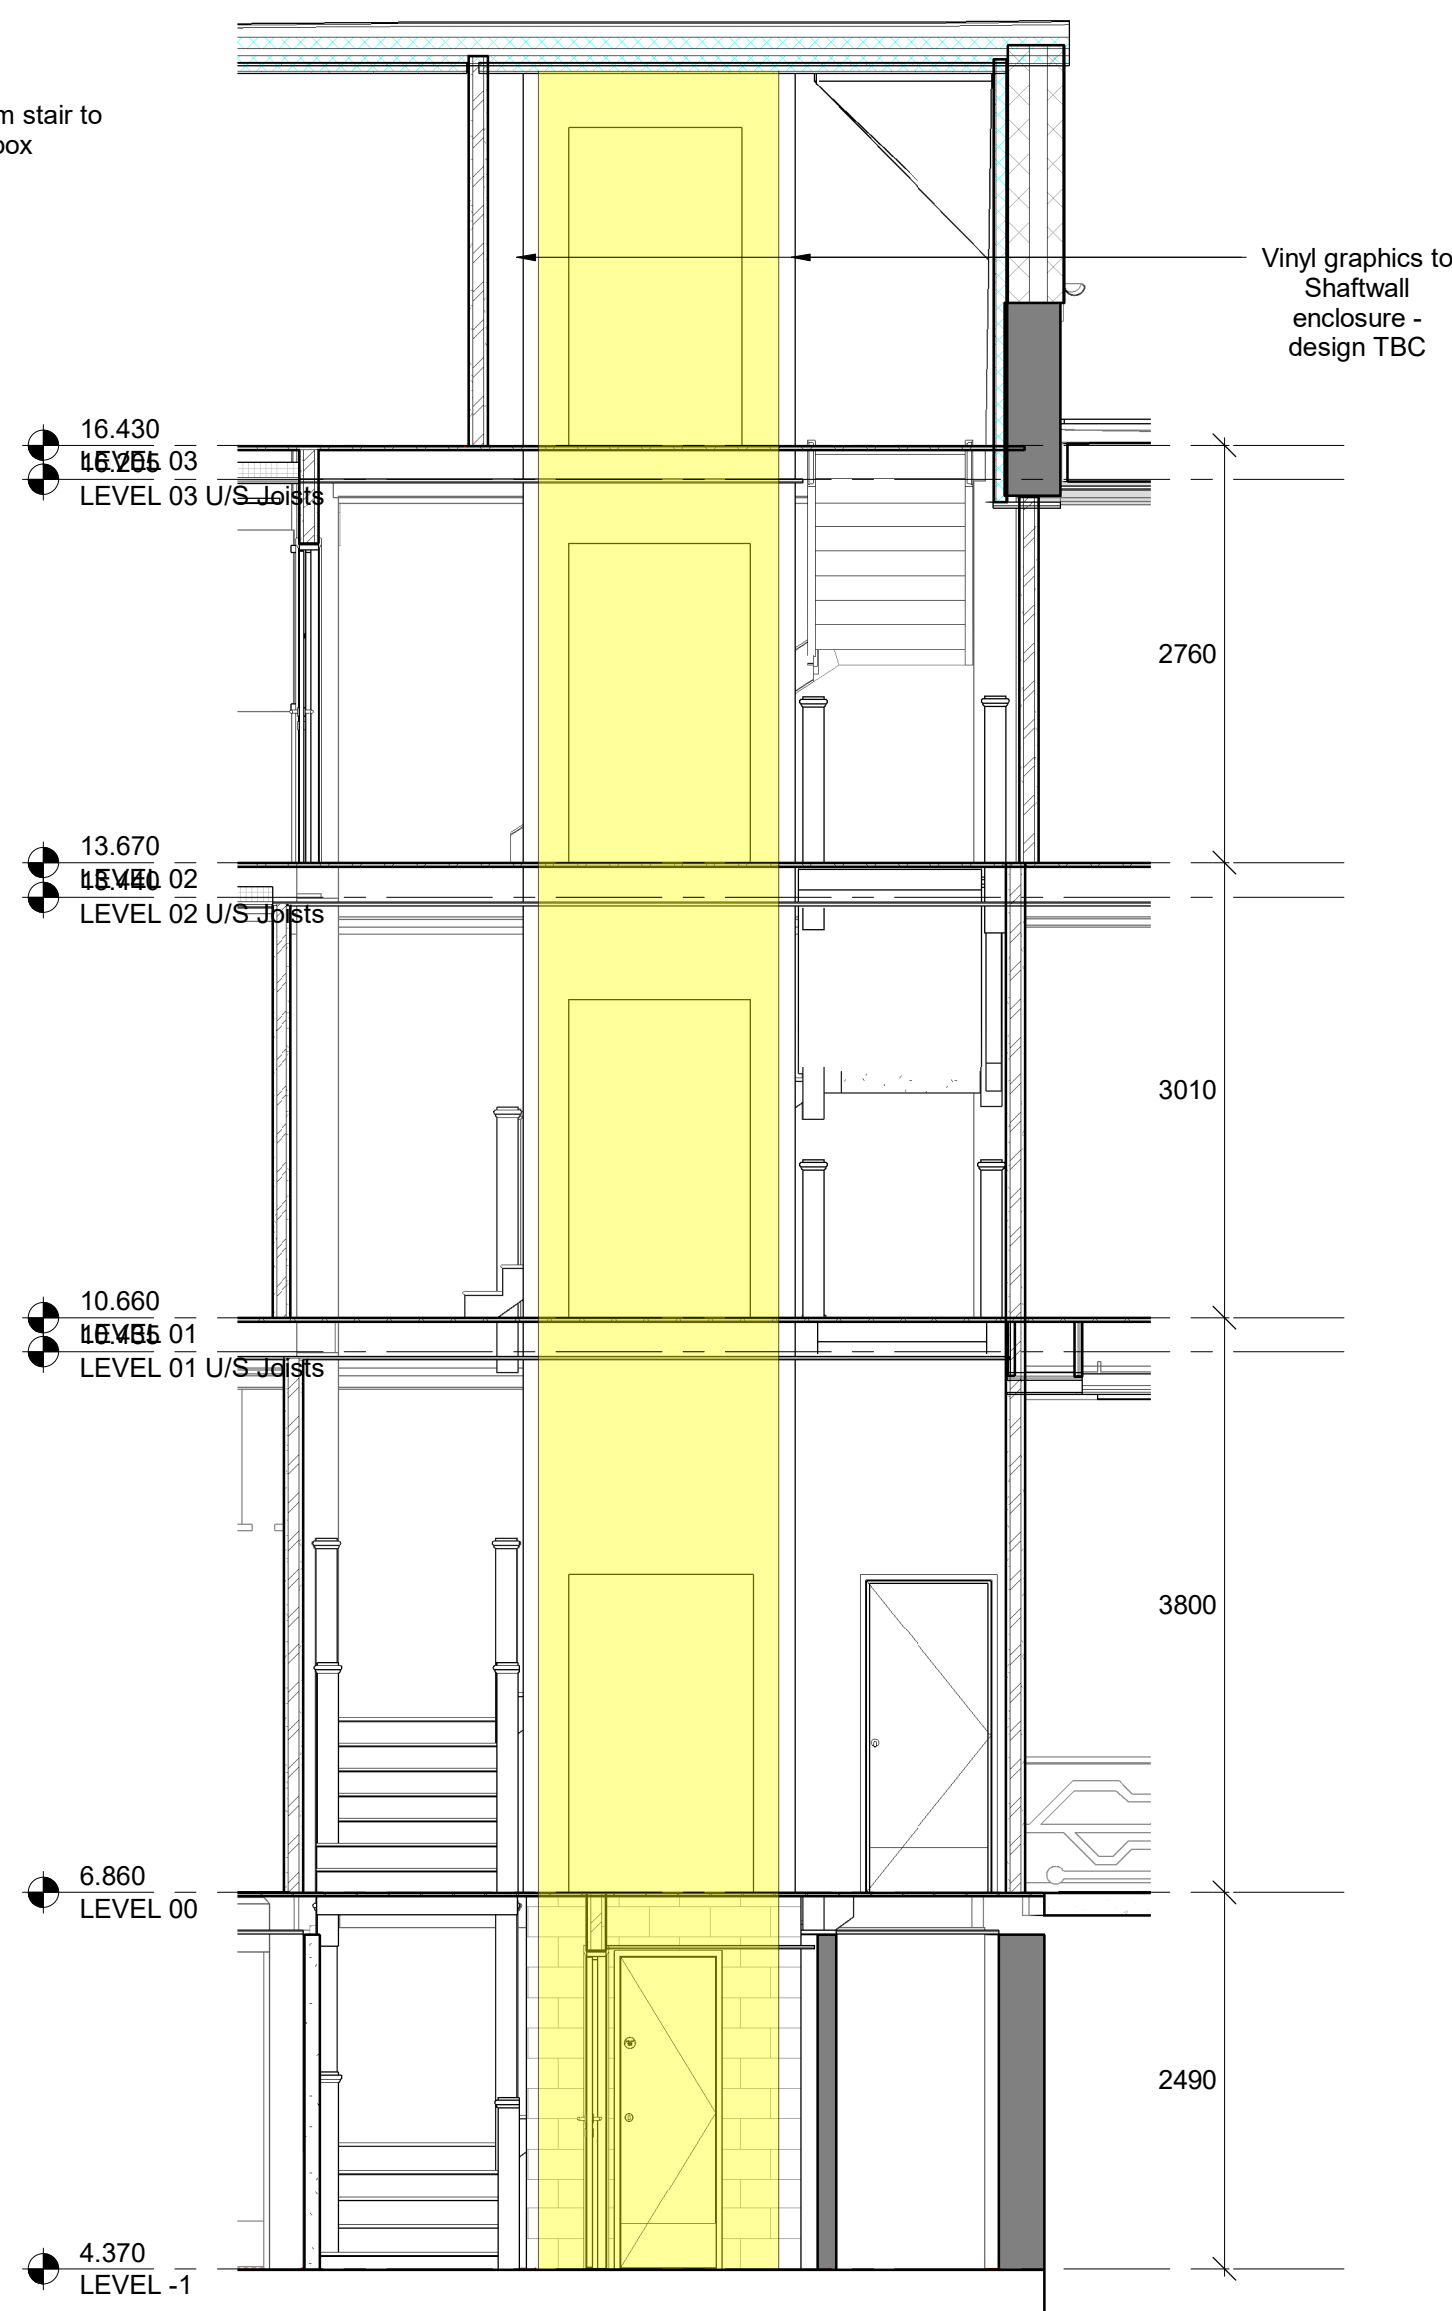

SCALE: 1 : 50

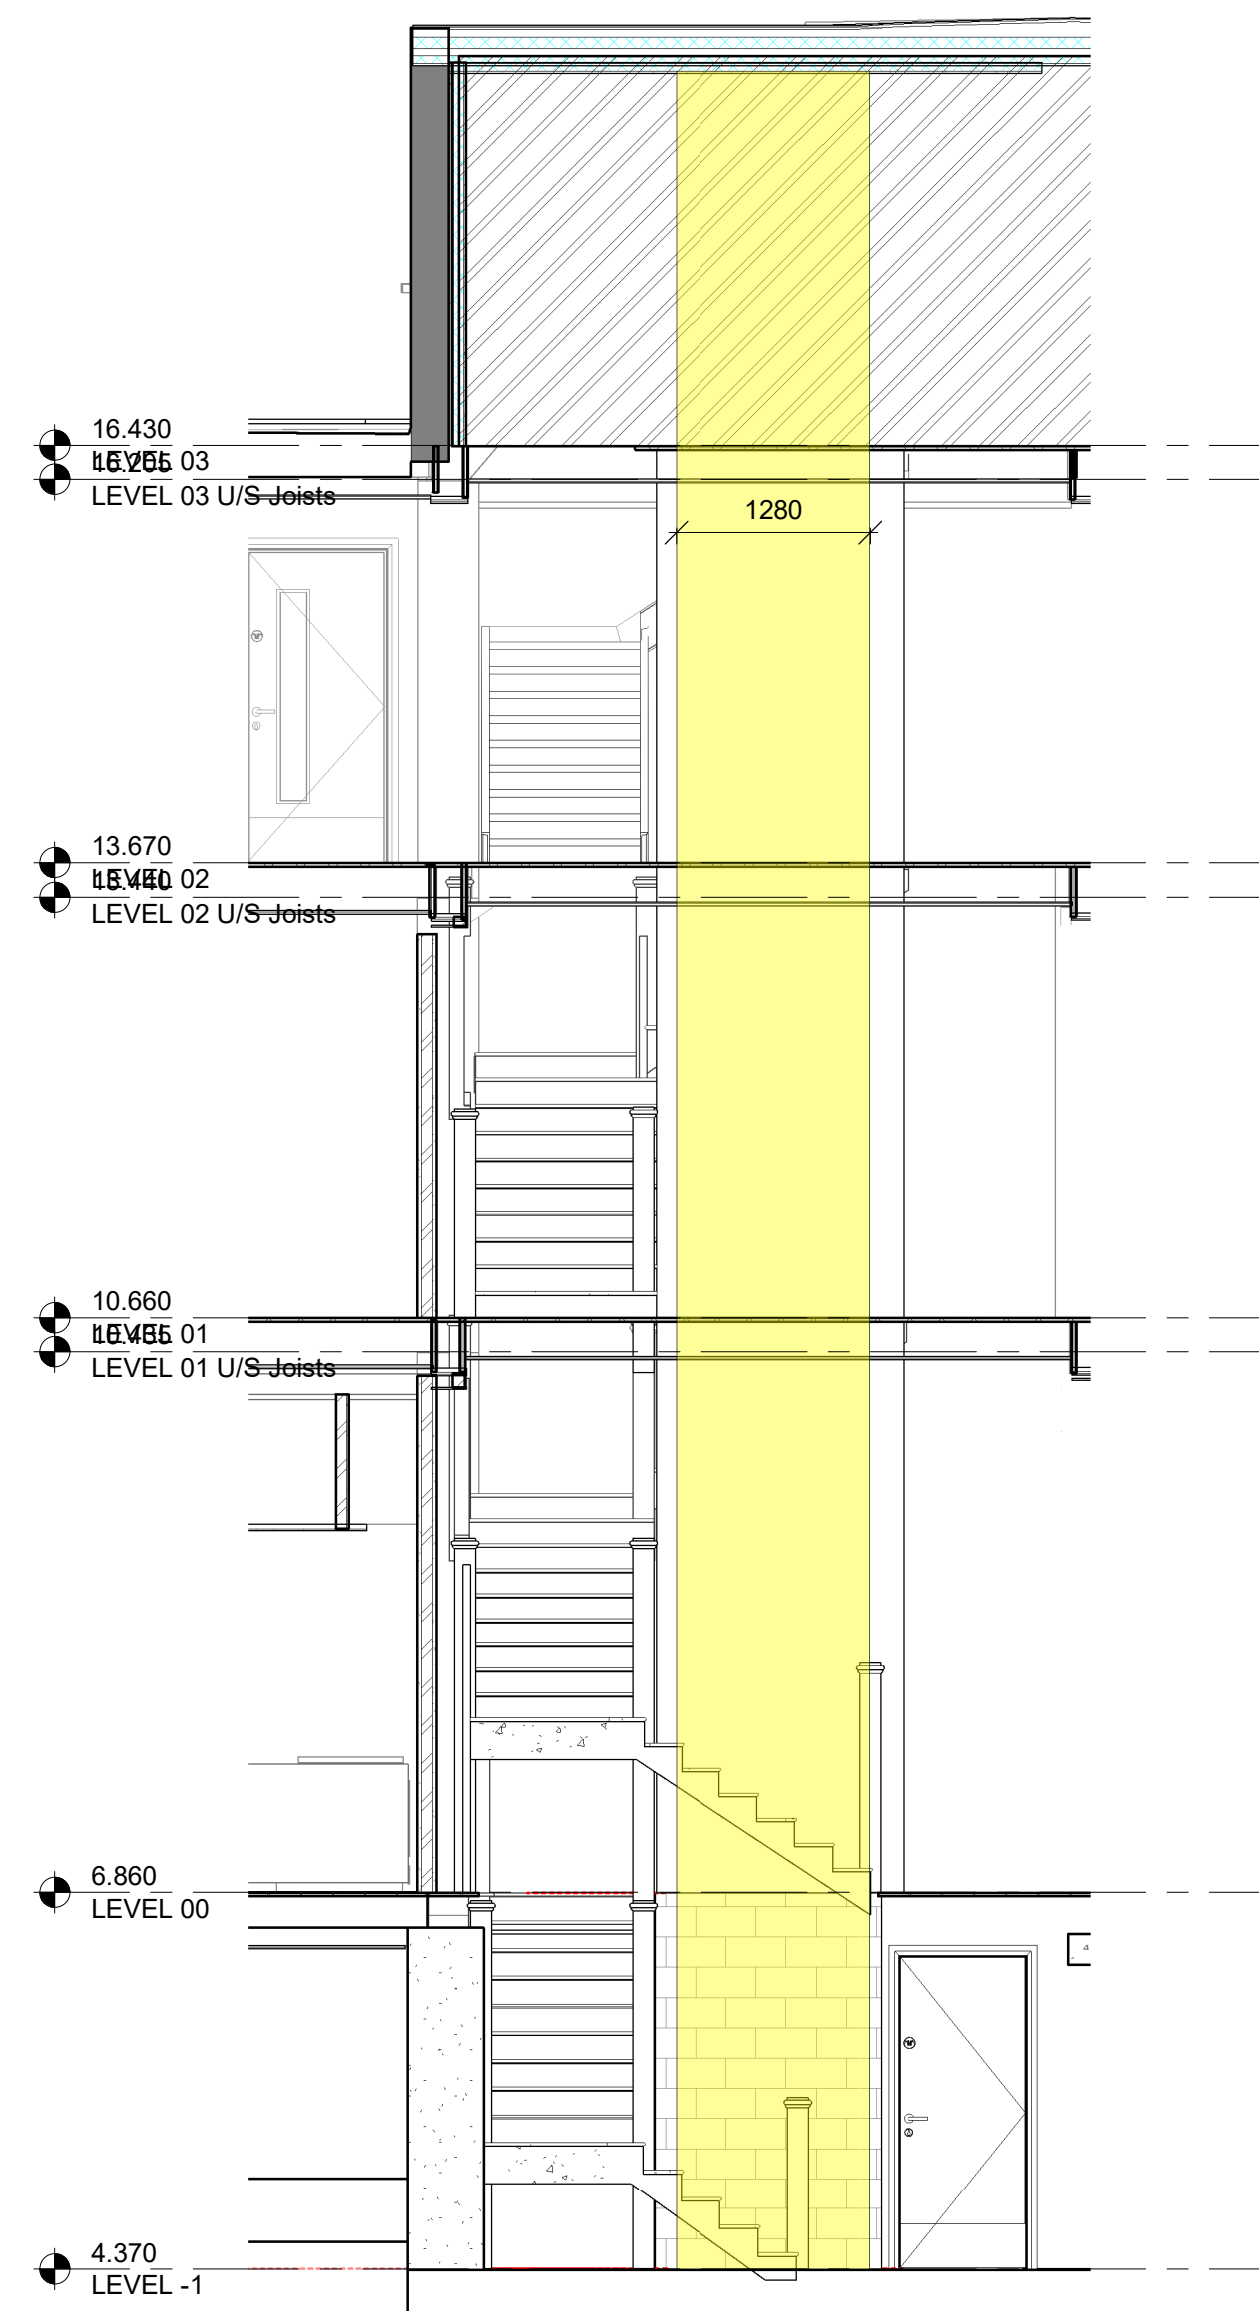

SCALE: 1 : 50

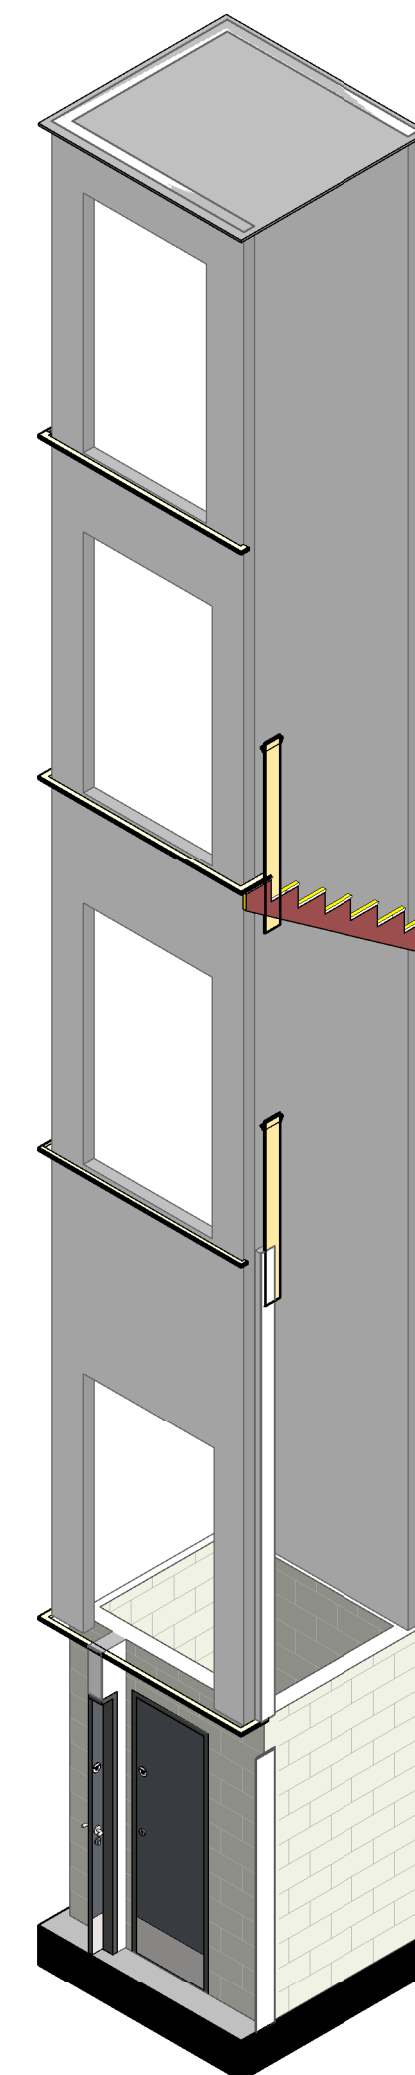

SCALE:

DATE	REVISION	REV	DR	CH
08/07/24	Issued for approval	P01	SM	SM
07/08/24	Preliminary Stage 4 issue	P02	SM	SM
16/09/24	Surround revised from mesh to shaftwall (+ graphics); structure added; no access to lift from basement	P03	SM	SM
27/01/25	CONSTRUCTION ISSUE - Platform lift + basement infill added	C01	sm	sm


This drawing has been prepared solely for the use of BEC and there are no representations of any kind made by NORR Consultants Limited to any party with whom NORR Consultants Limited has not entered into a contract.

This drawing must not be used, reproduced or revised without written permission.

This drawing shall not be used for construction purposes until a "Ax - APPROVED FOR STAGE x" status appears in the Sheet Status.

Constructors must only work to figured dimensions which are to be checked on site. Do not scale from hard copy drawings.

Keyplan

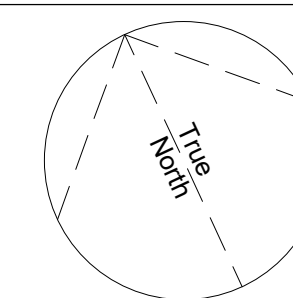

NORR
NORR Consultants Limited.
An Ingenium International Company

Percy House, 8th Floor Percy Street,
Newcastle NE1 4PW
England, UK
norr.com

Drawn sm	Date 03.07.24
Checked sm	Date
Scale 1 : 50 @ A1	
Client BEC	
Project Whitehaven Digital and Gaming Hub - LEVELS	
Drawing Title LIFT - PLANS & SECTIONS	
Sheet Status	
Project No. ED3024-0055-00	
Drawing No. DGHW-NOR-XX-ZZ-DR-A-24003	Rev. C01