




BALUSTRADE PLAN - LEVEL 01
SCALE: 1:50

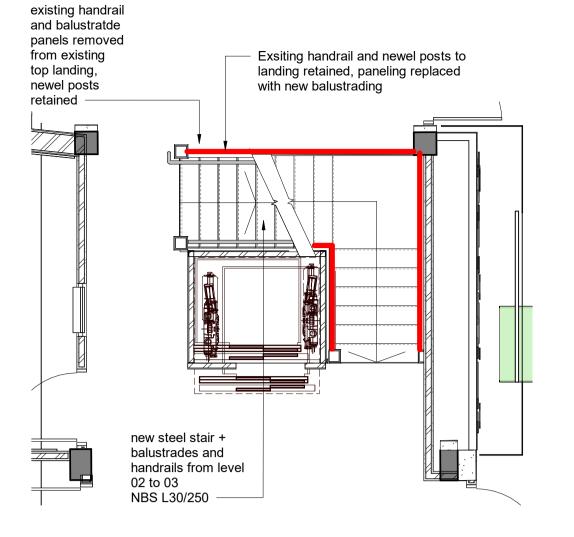

BALUSTRADE PLAN - LEVEL 02 SCALE: 1:50

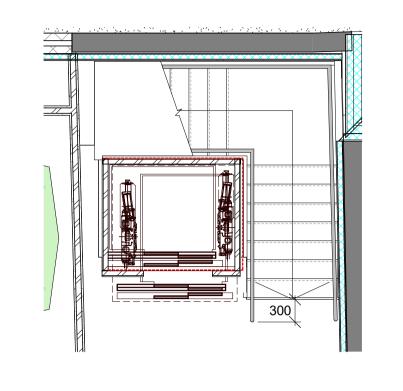

BALUSTRADE PLAN - LEVEL 03
SCALE: 1:50

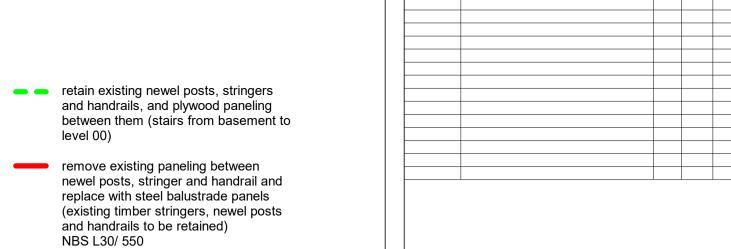

new steel balustrades and handrails to both sides of new steel stair, 900mm

above flights.

To extend 300mm beyond top flight (extensions on level 2 adapted to suit

existing newel posts and landing width).
1200mm clear width between

blaustrade panels, handrails on brackets to extend up to 100mm into

1200mm clear width. NBS L30/270 06/09/24 Preliminary Stage 4 issue


This drawing has been prepared solely for the use of BEC and there are no representations of any kind made by NORR Consultants Limited to any party with whom NORR Consultants Limited has not entered into a contract.

This drawing must not be used, reproduced or revised without written permission.

This drawing shall not be used for construction purposes until a "Ax - APPROVED FOR STAGE x" status appears in the Sheet Status.

Keyplan

Constructors must only work to figured dimensions which are to be checked on site. Do not scale from hard copy drawings.

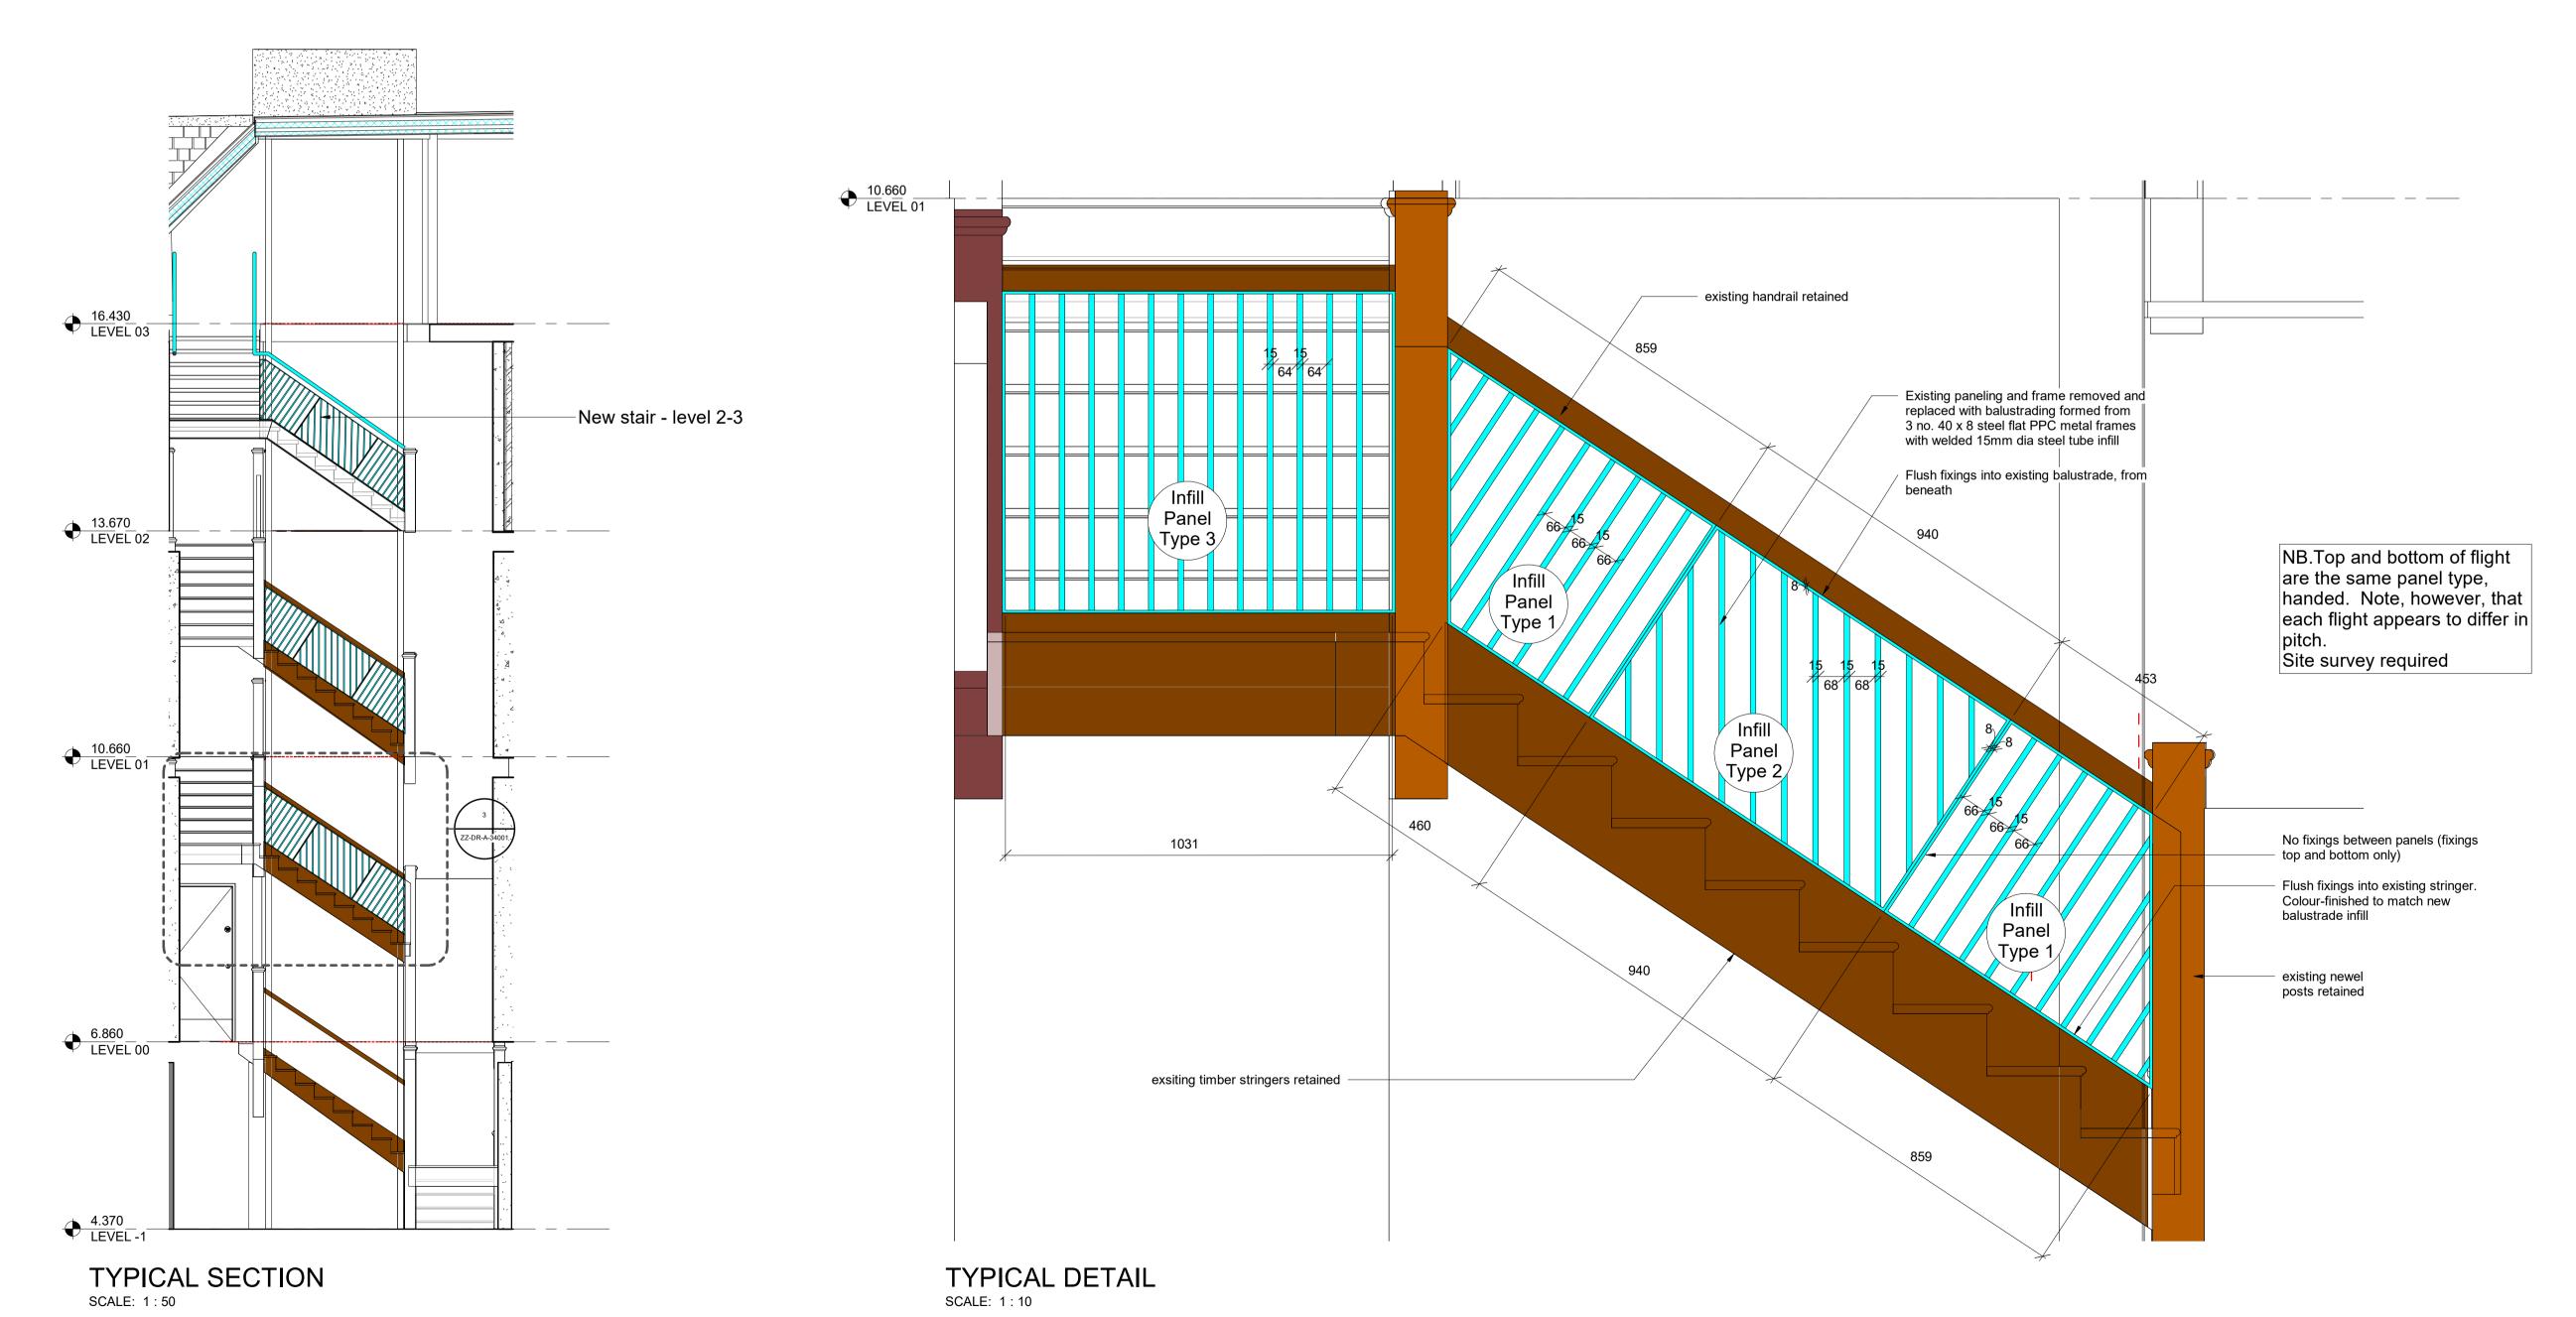

## NORR

NORR Consultants Limited.
An Ingenium International Company

Percy House, 8th Floor Percy Street, Newcastle NE1 4PW England, UK norr.com

Diawii	Date
SM	28.08.24
Checked	Date
ML	28.08.24
Scale	
As indicated @ A1	

Client

BEC

Project

Whitehaven Digital and Gaming Hub

Drawing Title

BALUSTRADES

Sheet Status
S3 - FOR REVIEW

Project No. ED3024-0055-00

Drawing No.
DGHW-NOR-XX-ZZ-DR-A-34001 P01