


FRONT ELEVATION

DIAGRAM A


Scale : 1:50

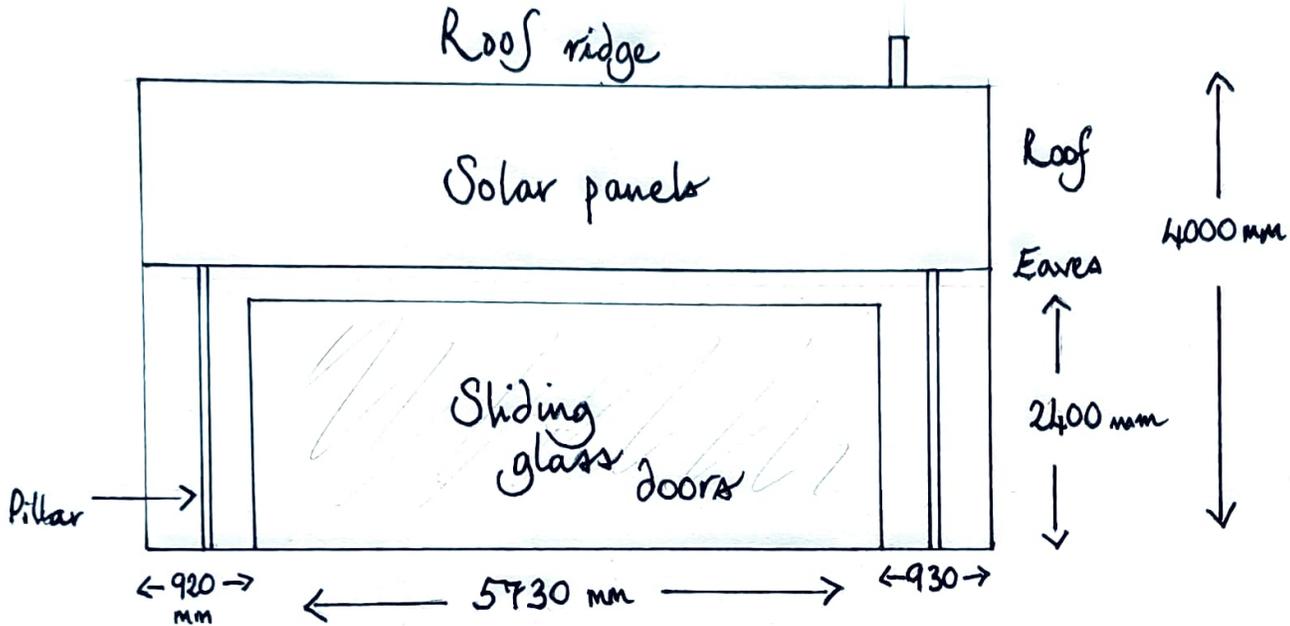

RIGHT-HAND
SIDE ELEVATION

DIAGRAM B


Scale: 1:50

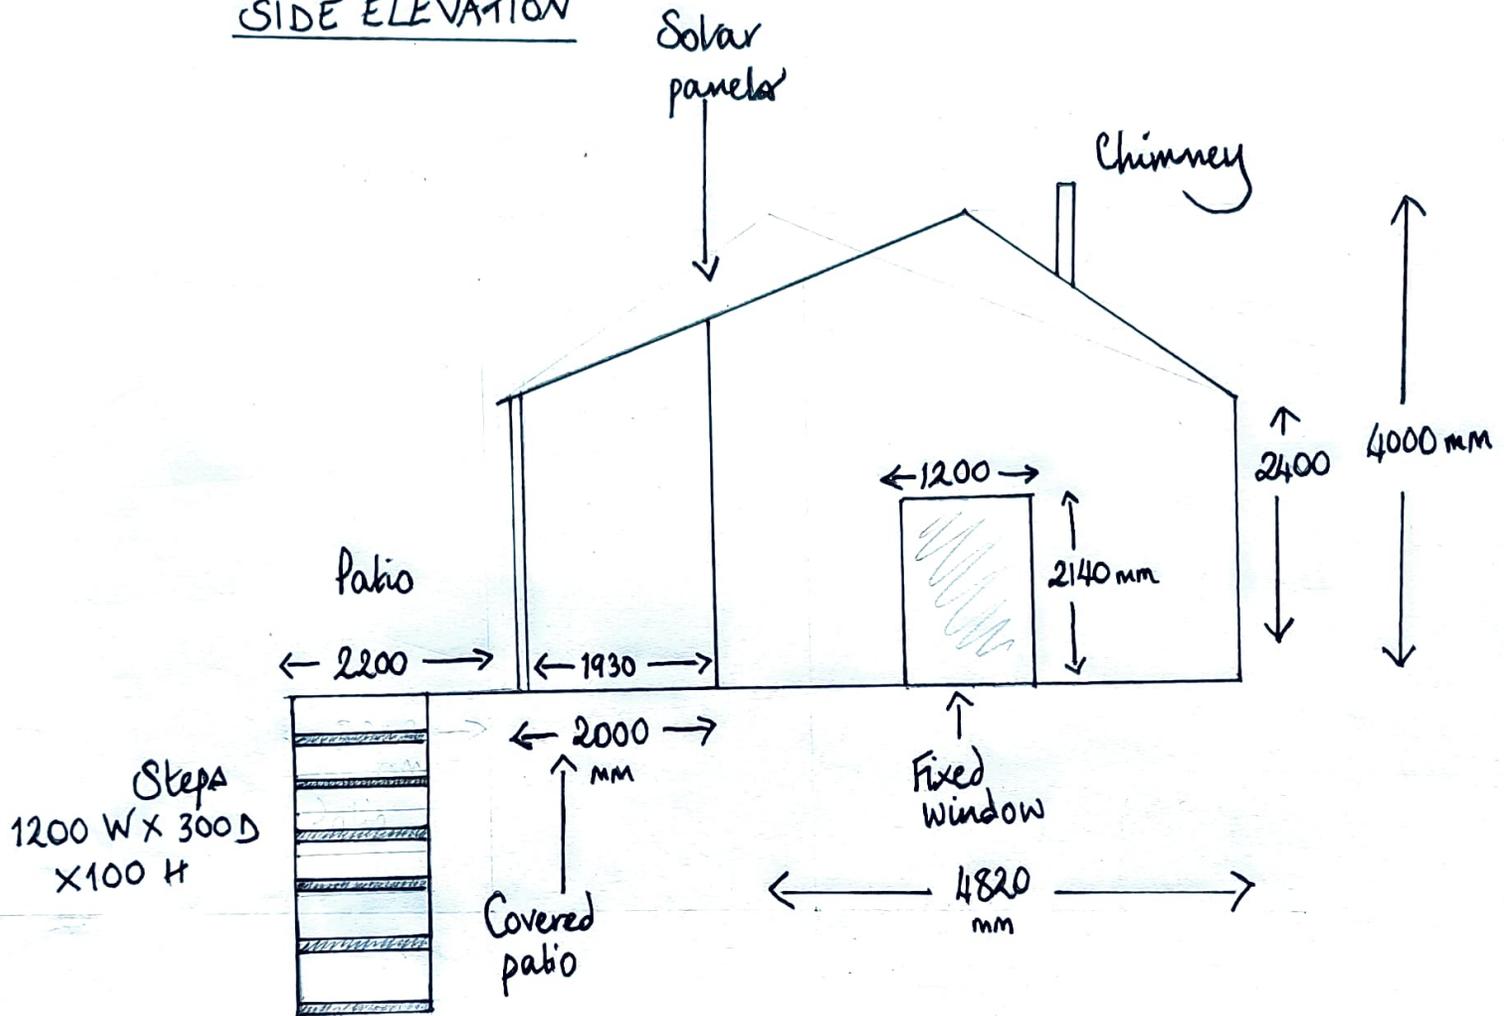

LEFT-HAND
SIDE ELEVATION

DIAGRAM C

Scale : 1:50

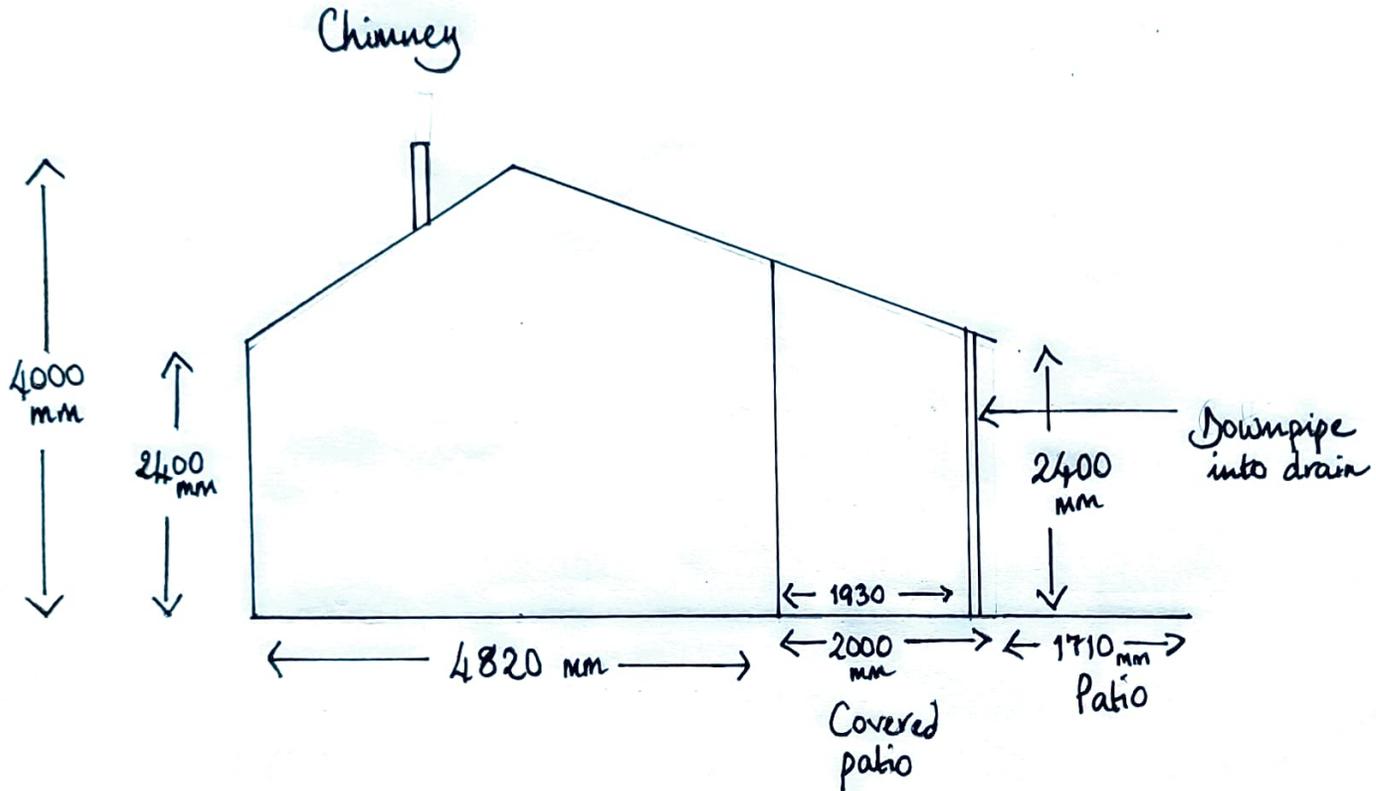

BACK ELEVATION

DIAGRAM D

Scale: 1:50

Chimney

