




Rear Elevation

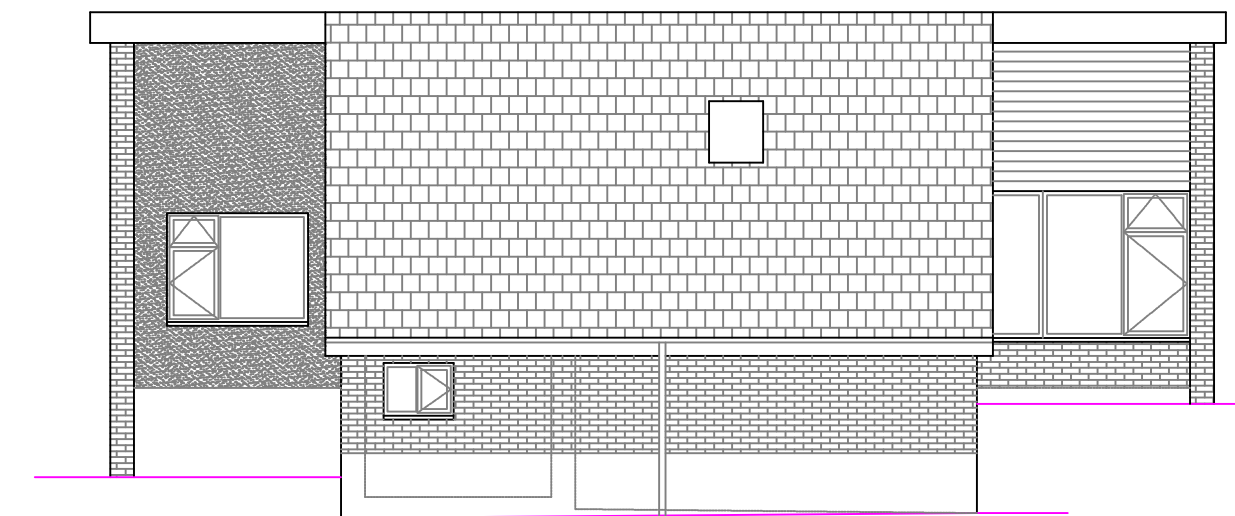


End Elevation

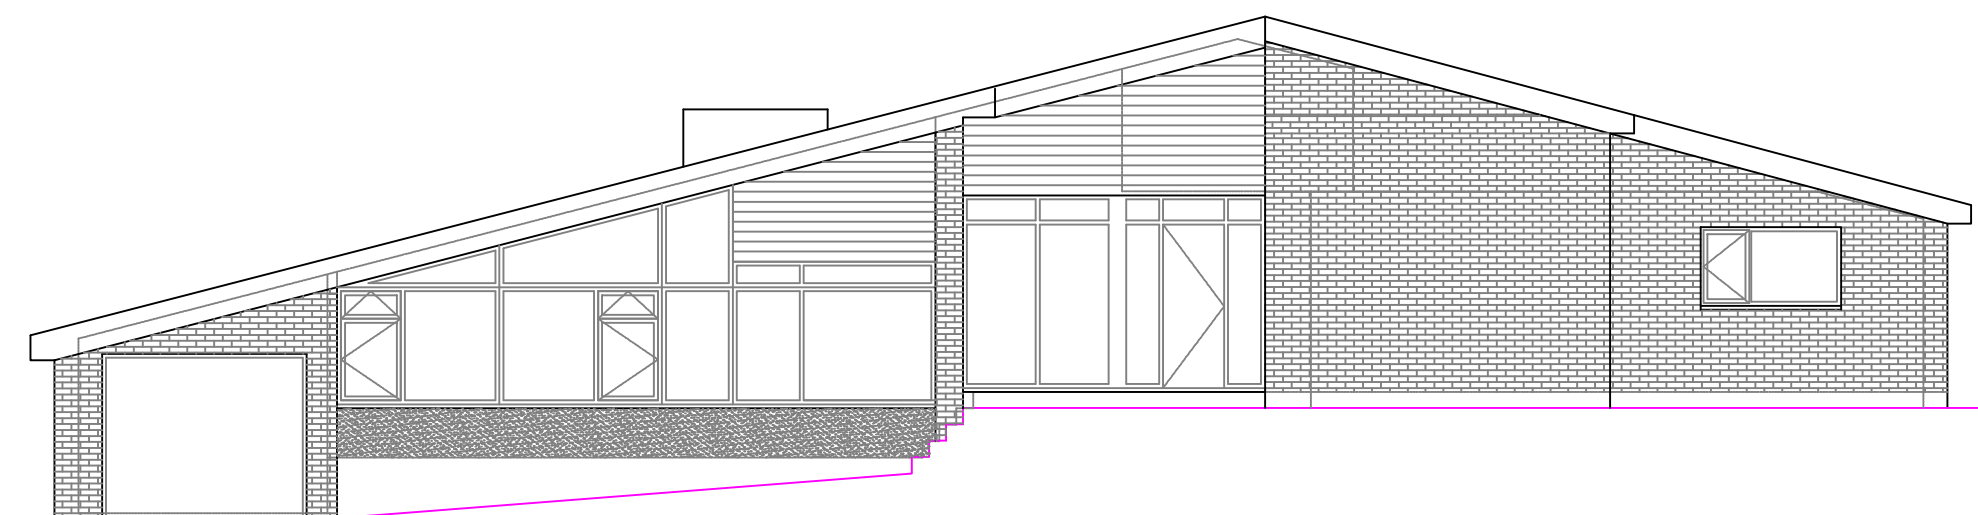

Front Elevation

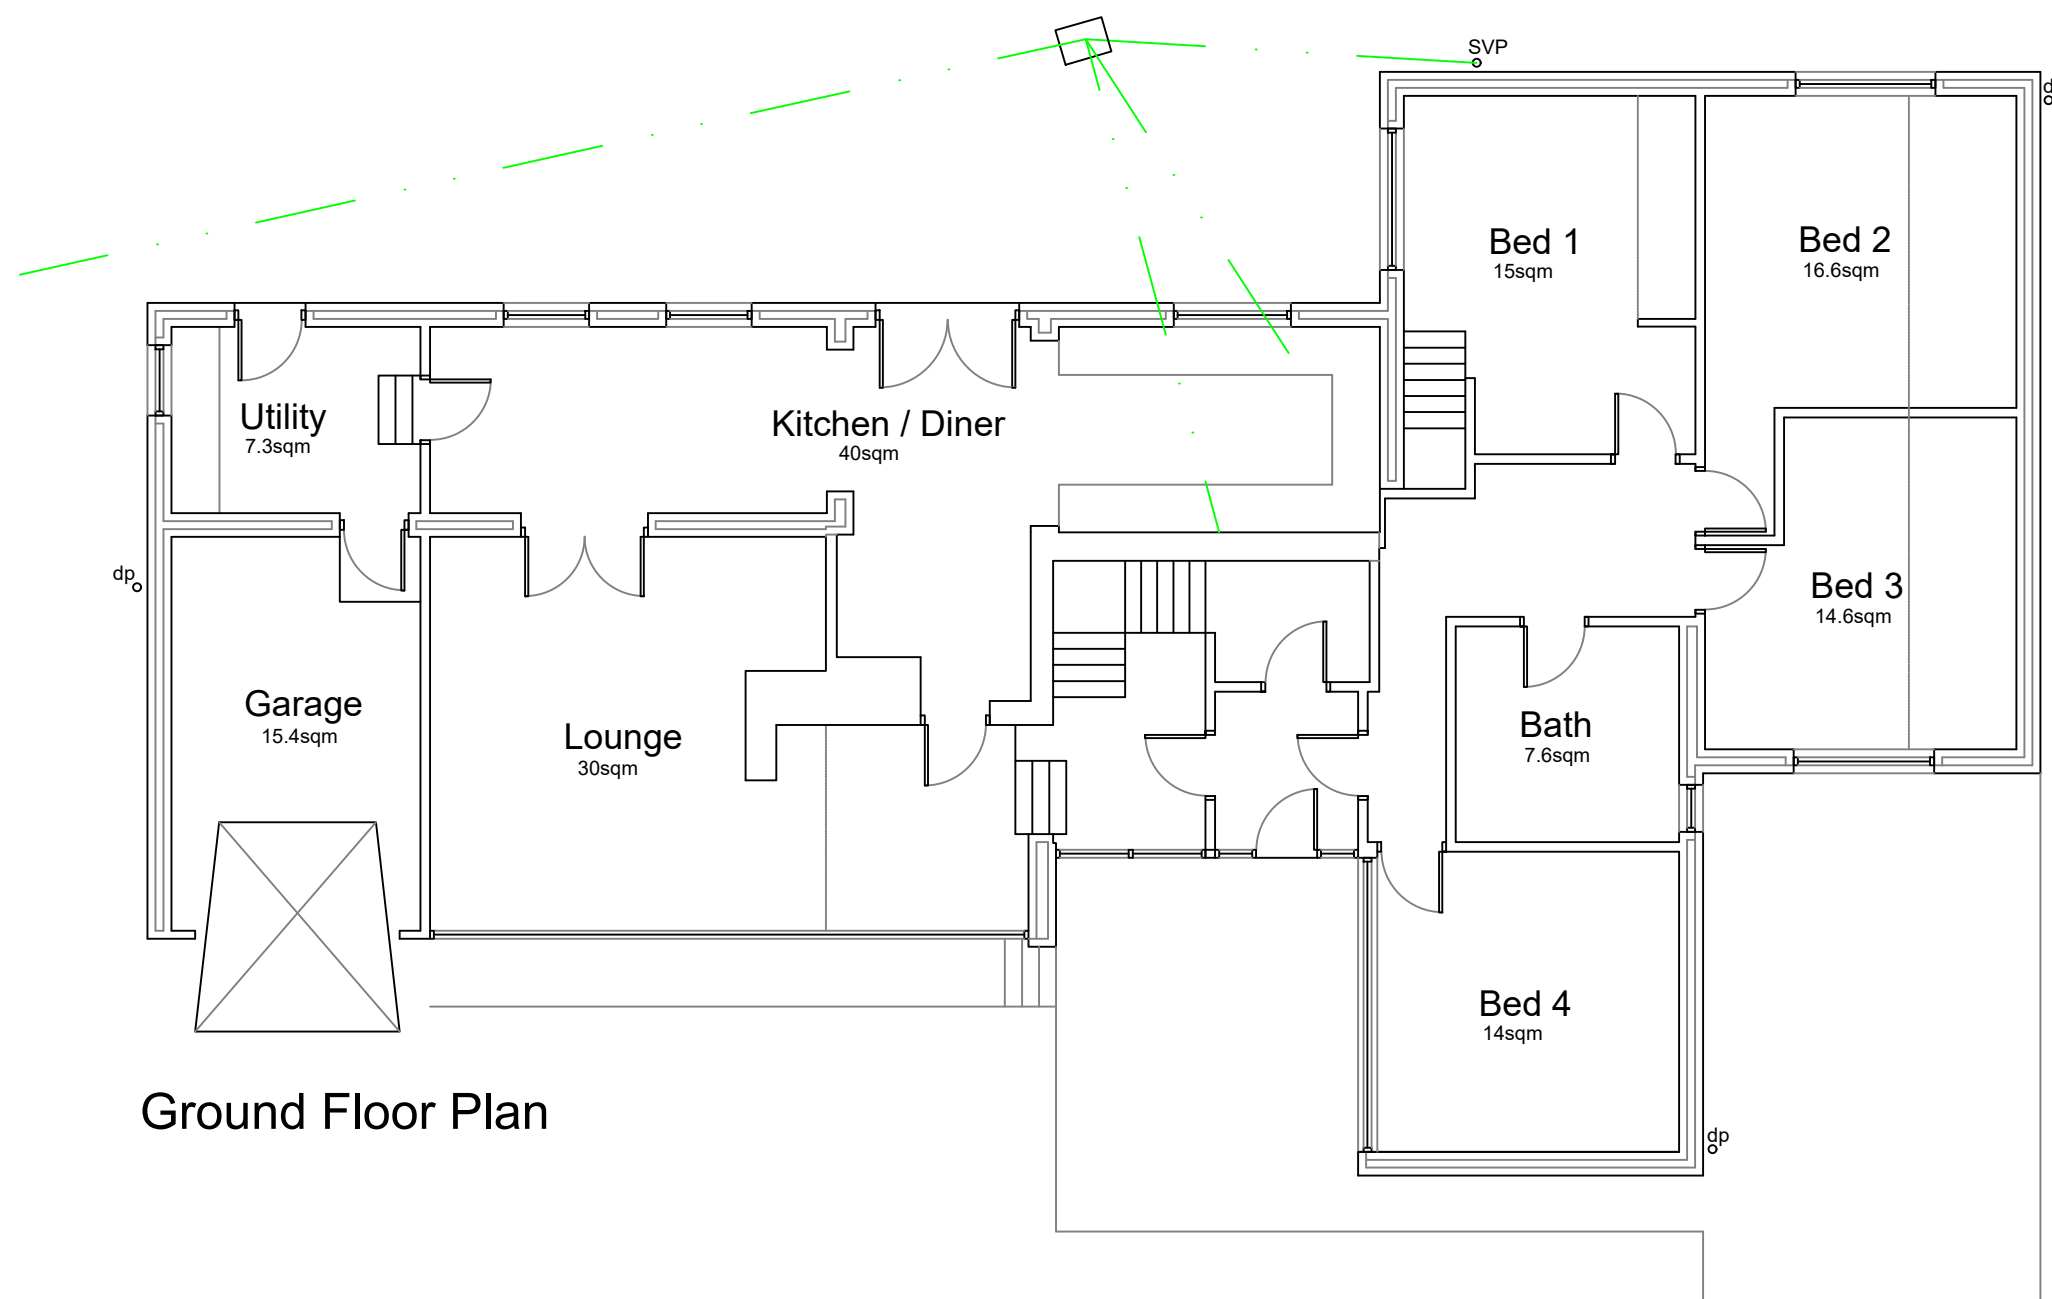

Ground Floor Plan

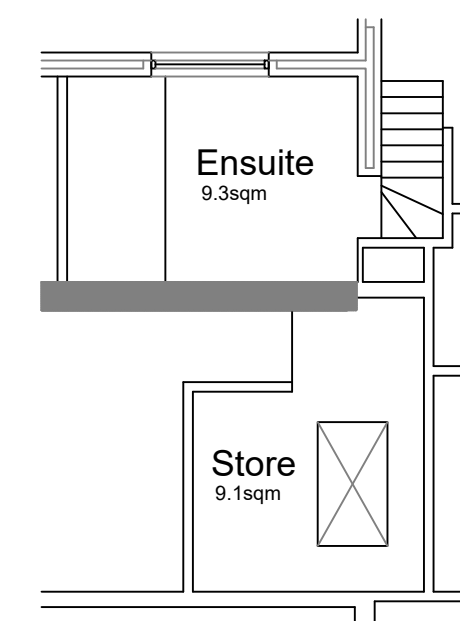

First Floor Plan

Project Details		2 Standings Rise, Whitehaven CA28 6SX Proposed Plans	
Project	Proposed rear extension		
Plan	A2	Revision	-
Ref	DM-PRE-001		
Scale	1/100	Date	Sept' 2021