




Location Plan 1/1250

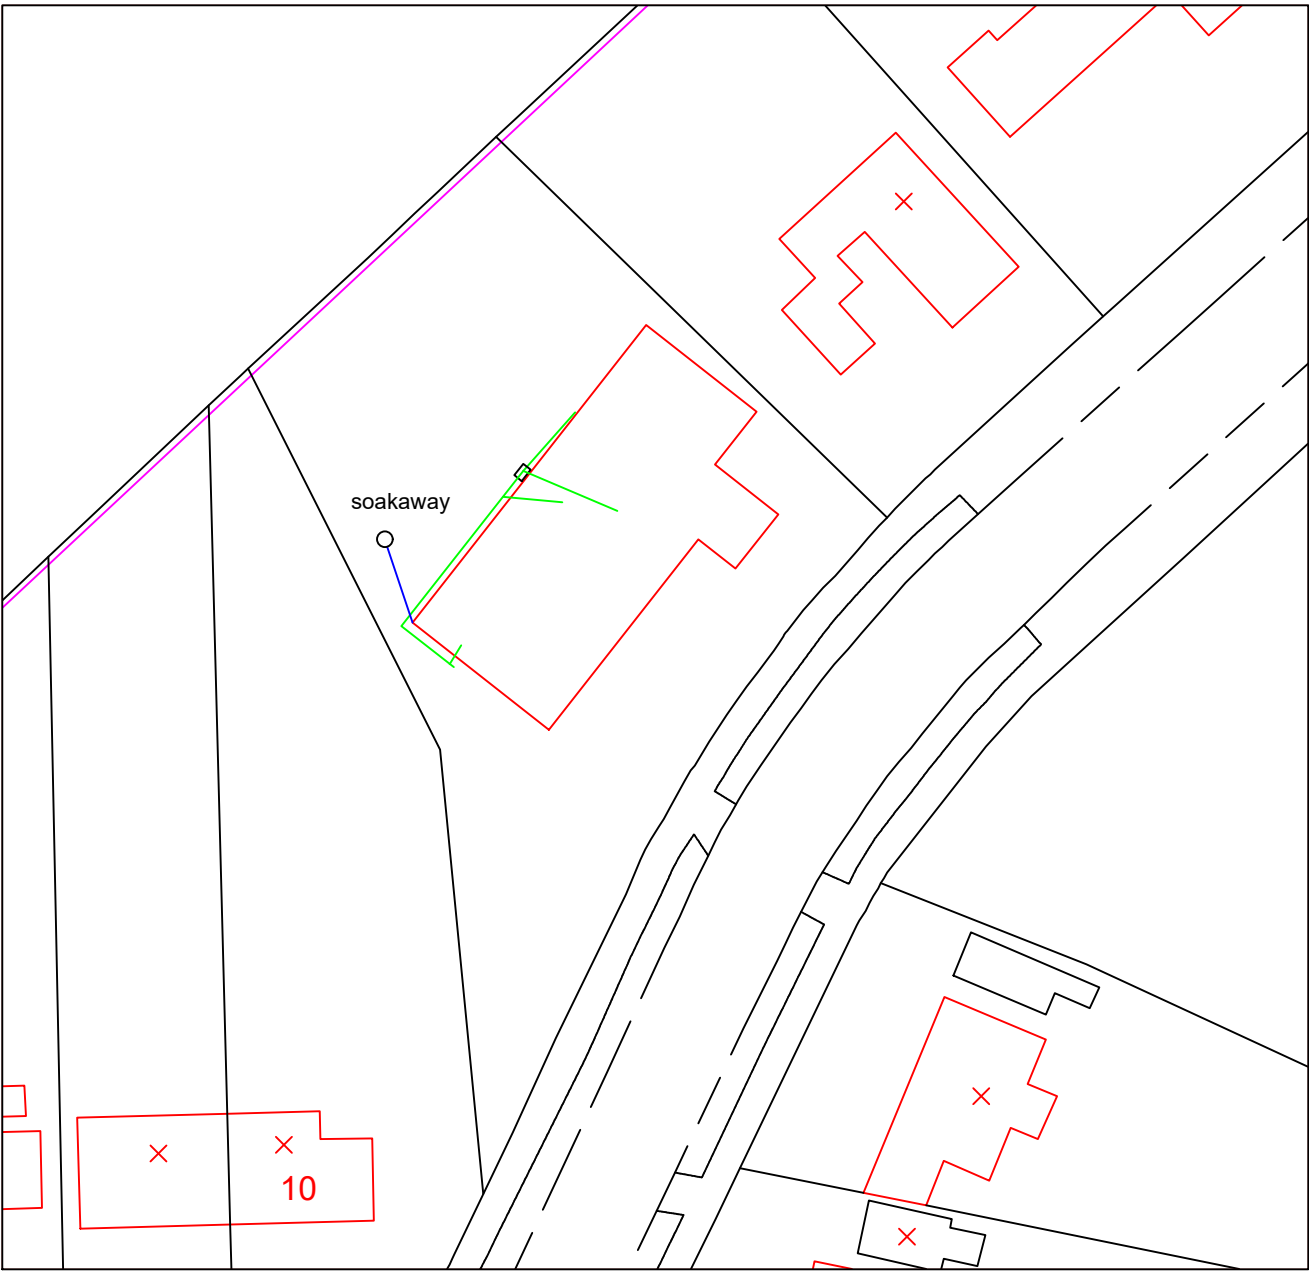

Proposed Site Plan 1/500

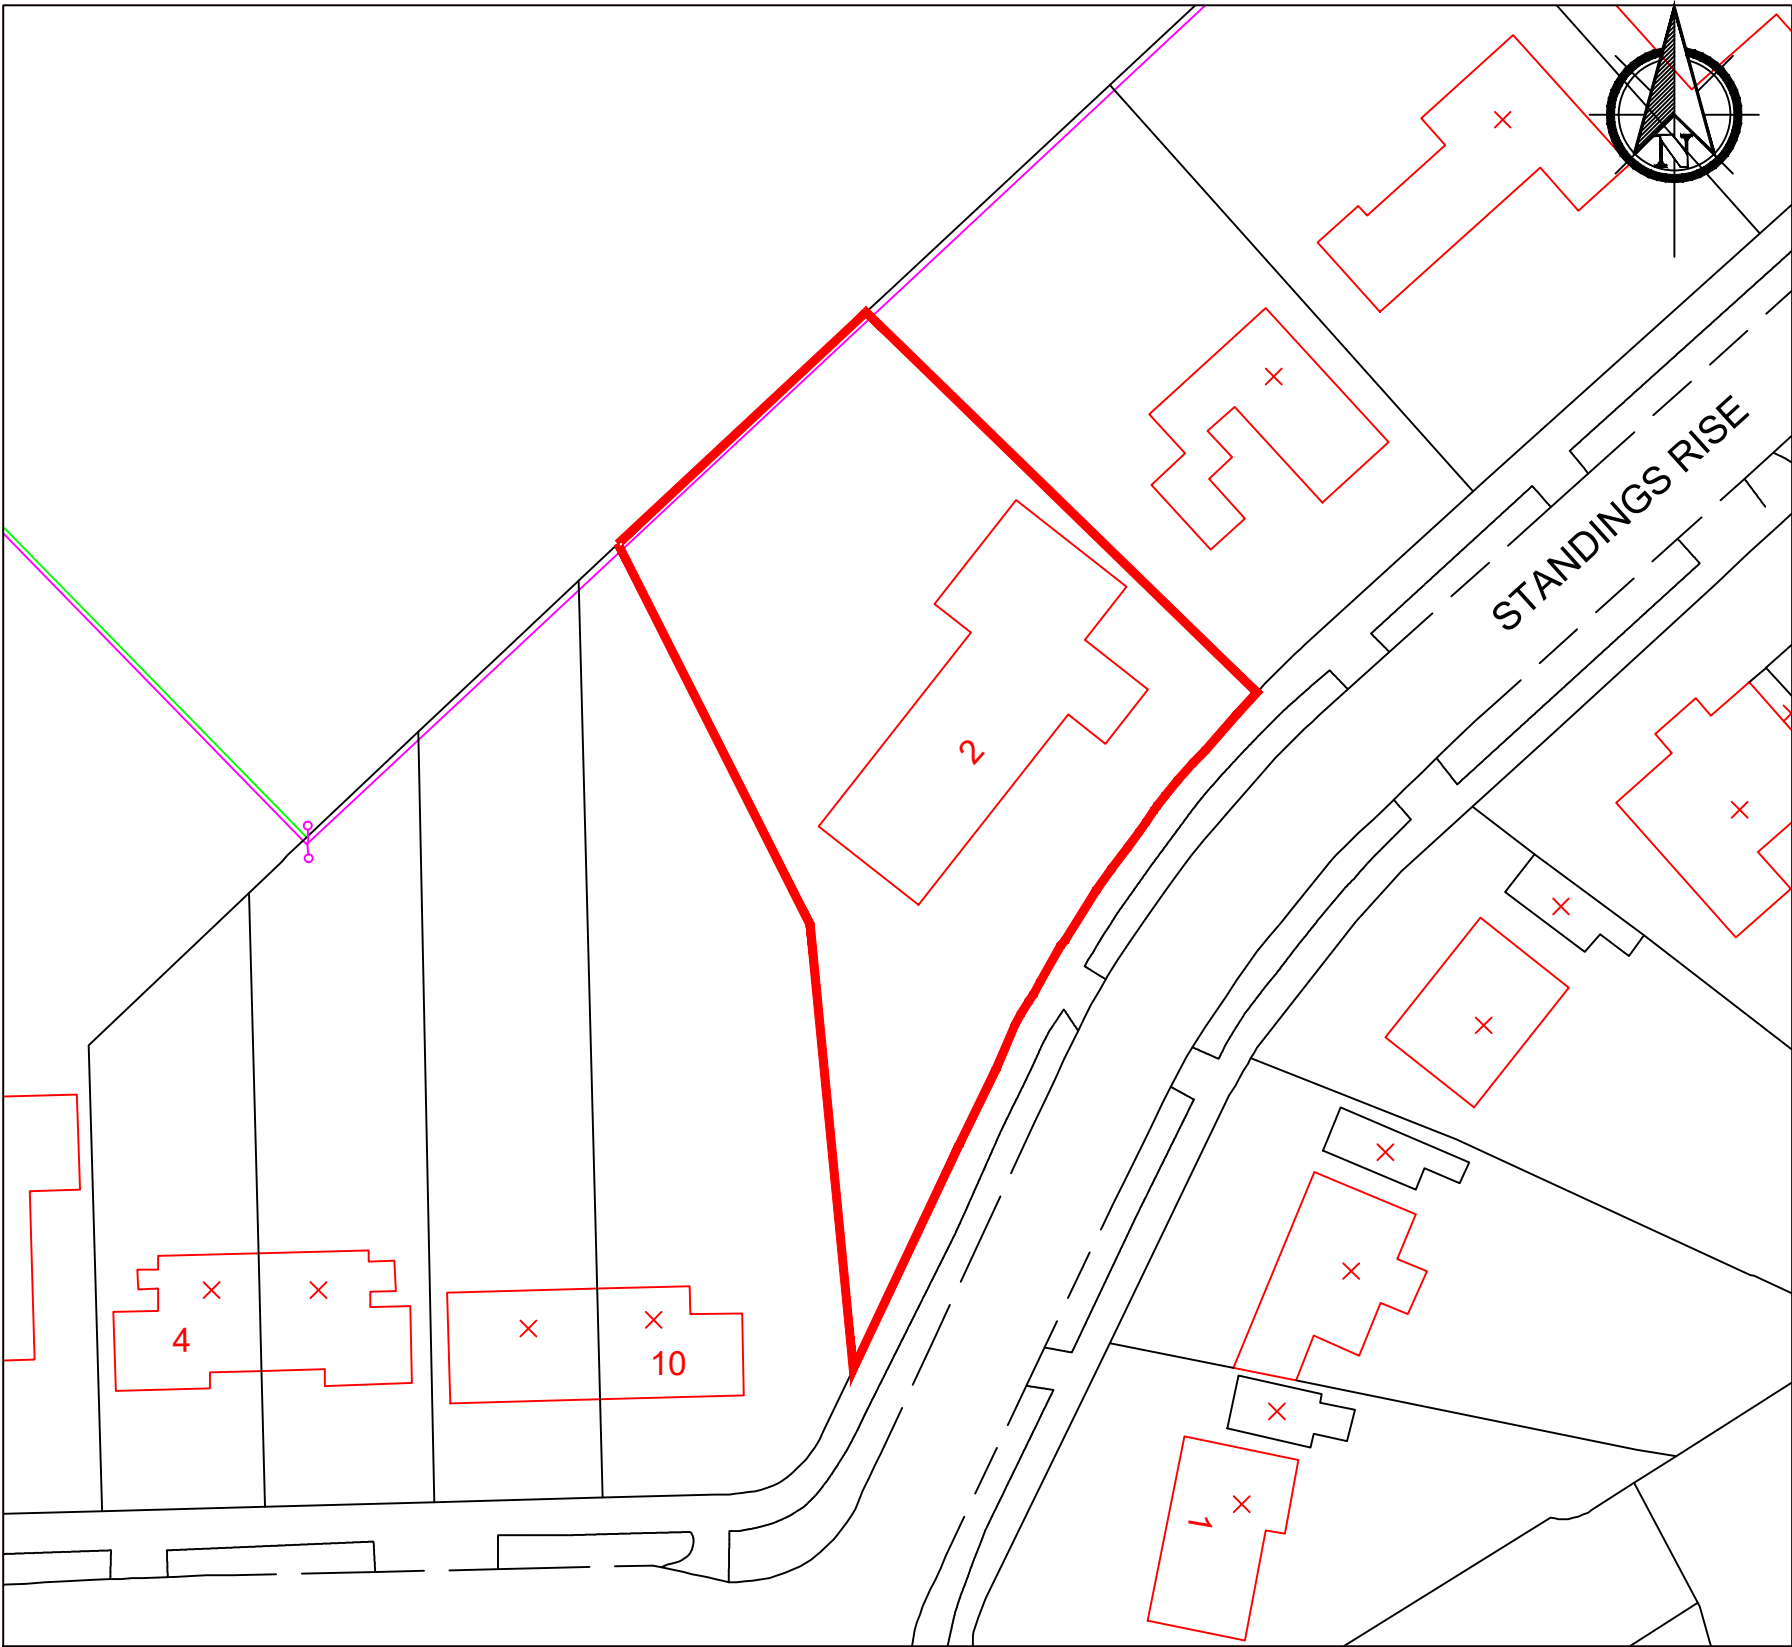

Block Plan (exg') 1/500

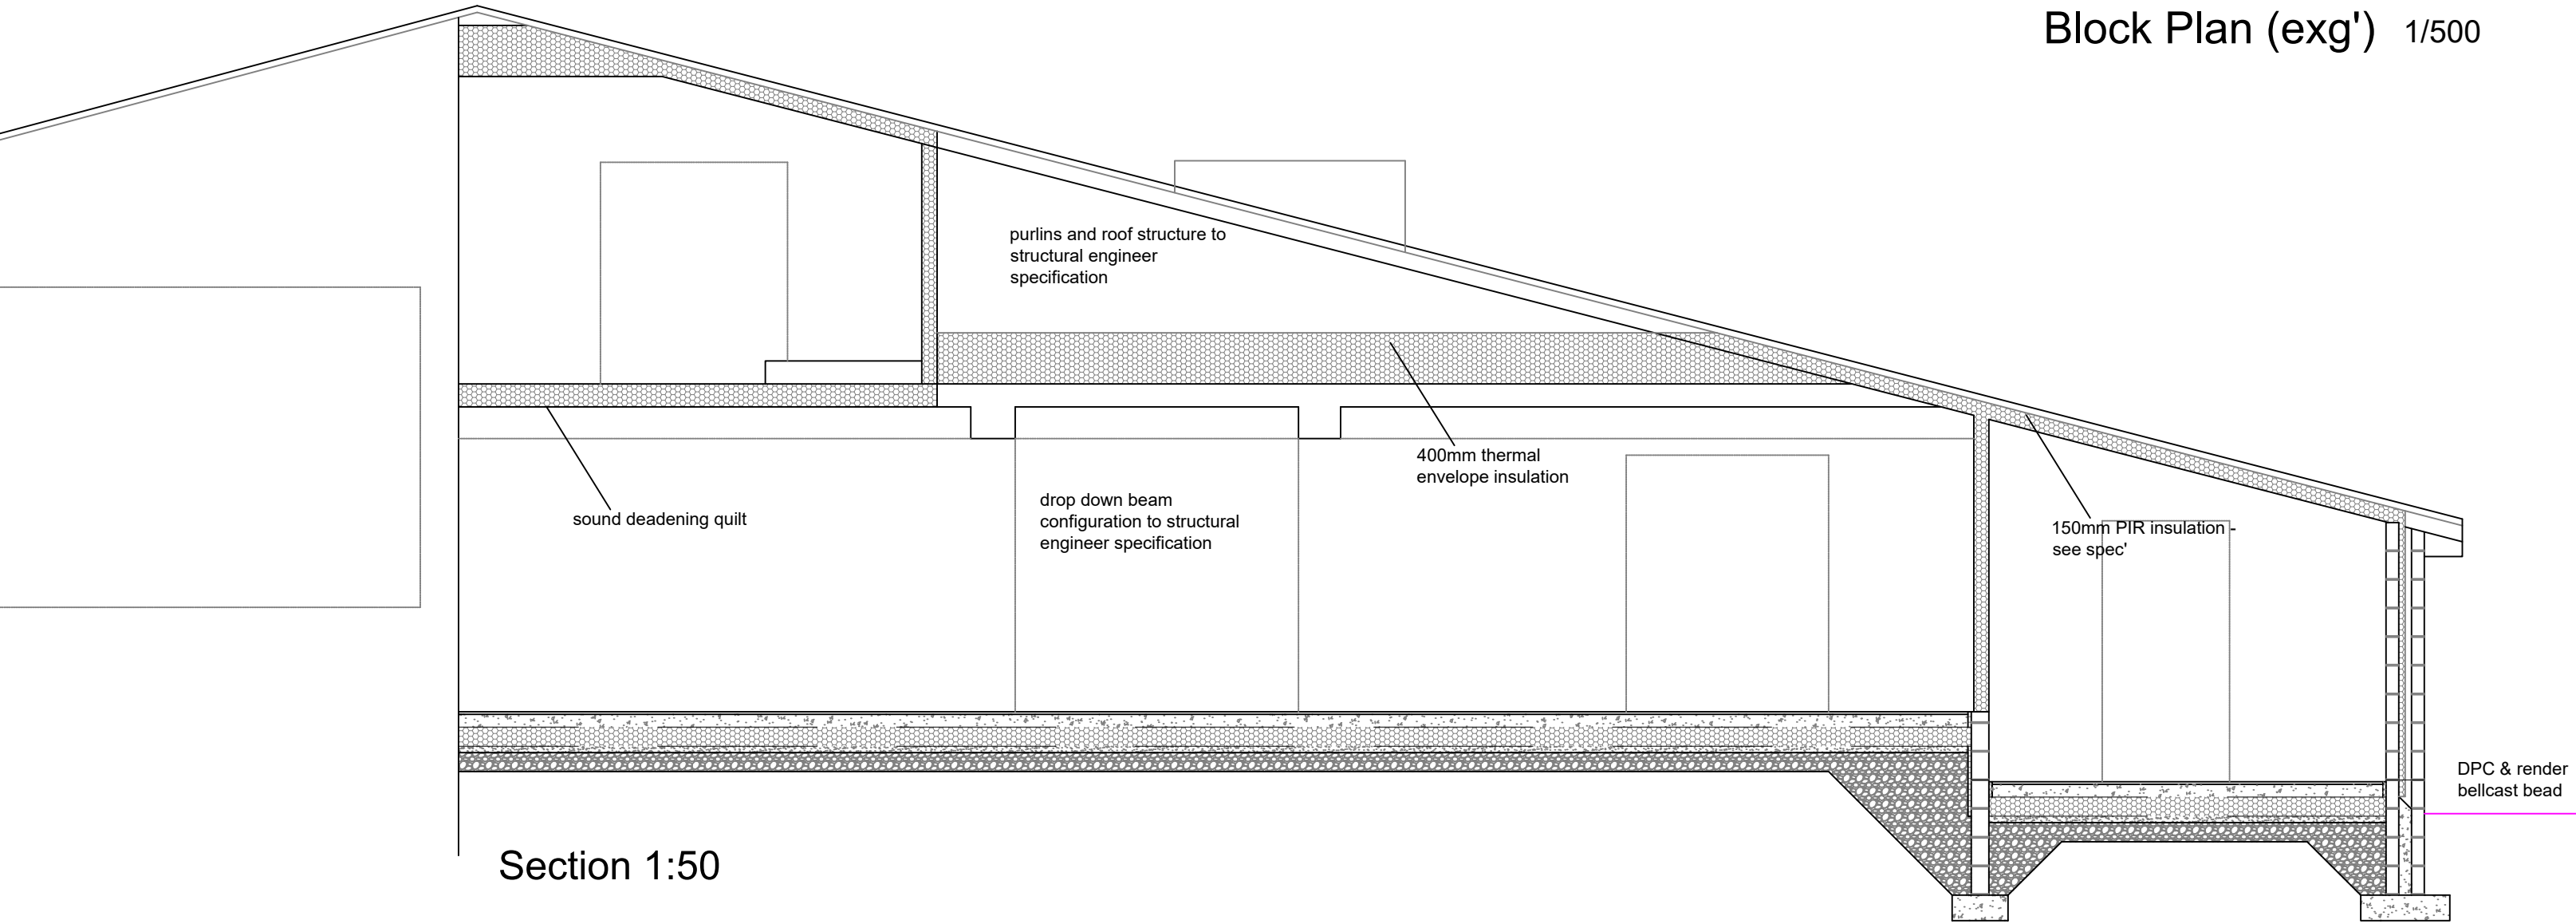

Project Details		2 Standings Rise, Whitehaven CA28 6SX Location Plan etc	
Project	Proposed rear extension		
Plan	A2	Revision	-
Ref	DM-PRE-003		
Scale	Varies	Date	Sept' 2021