
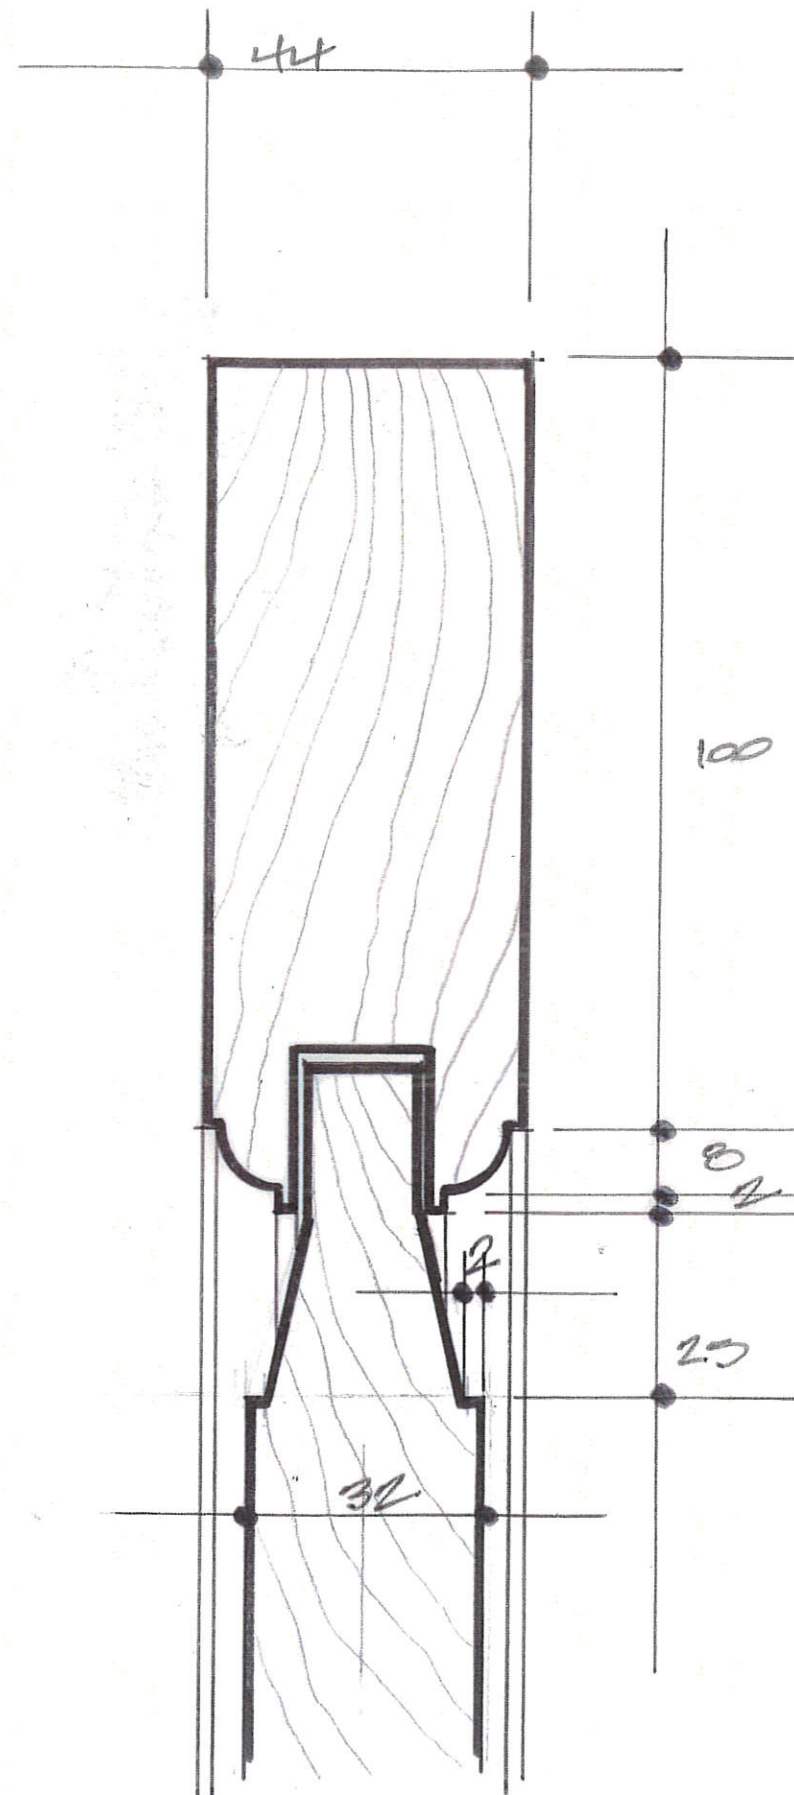


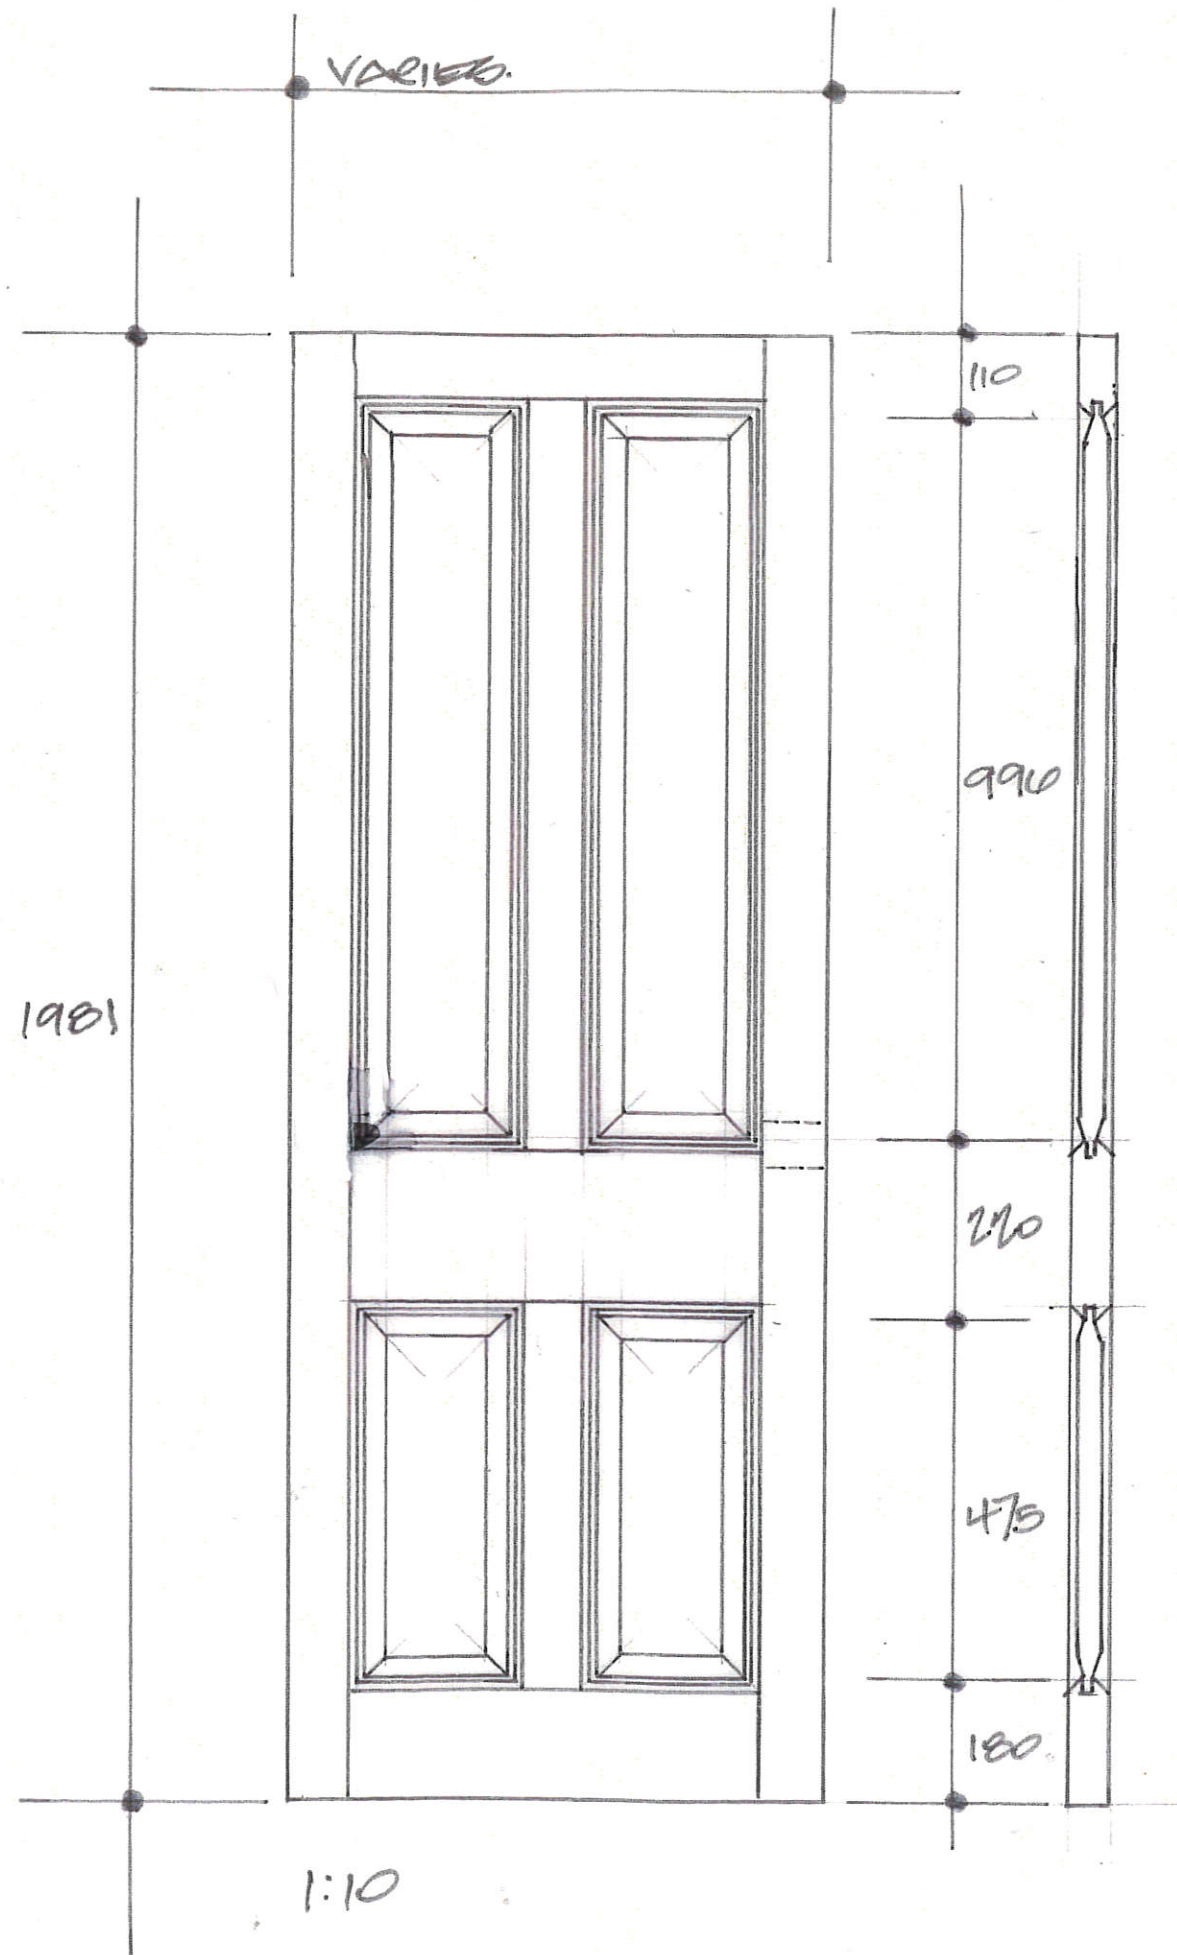

M.A.C.
Architects

Job ID: 2019.303
Client Name: REMARKABIE LTD
Job details: DOOR BLADE
1:10 / F.S.