

A1 L

A

B

C

D


E

F


G

H


1 2 3 4 PRODUCTION FRONT 6 7 8 9 10 11 12 13 14 15 16

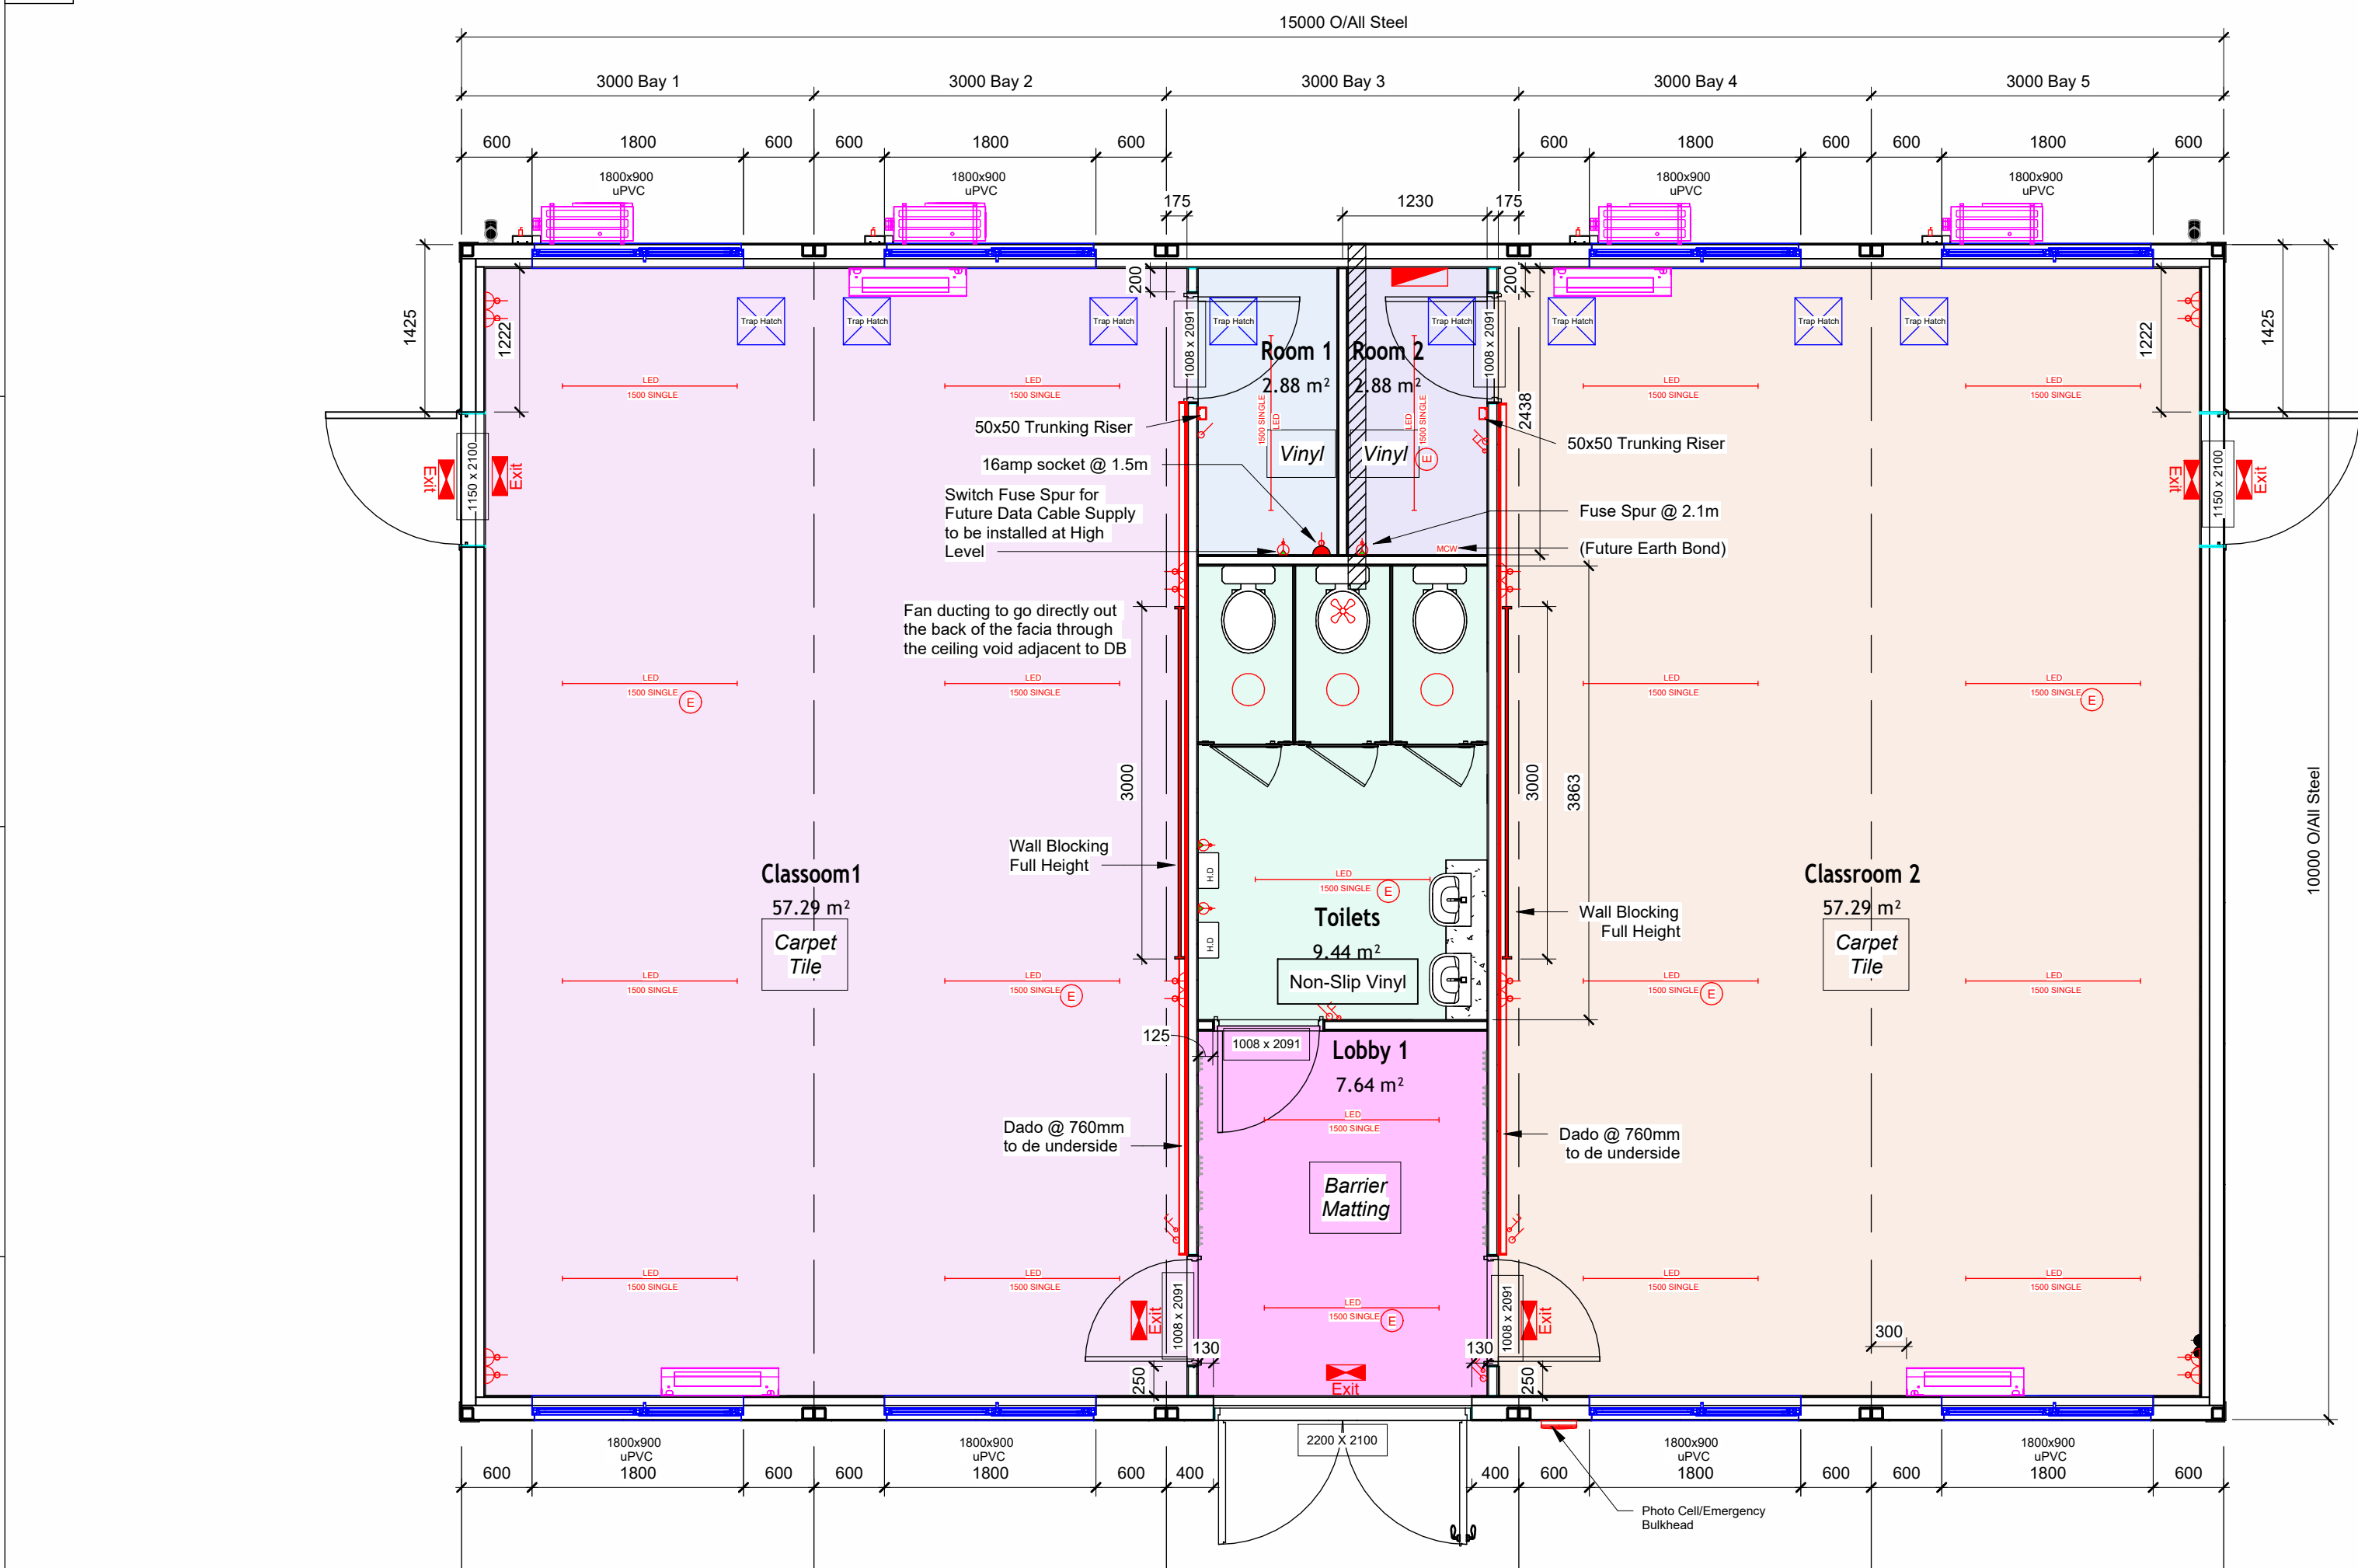


General Layout  
1 : 50

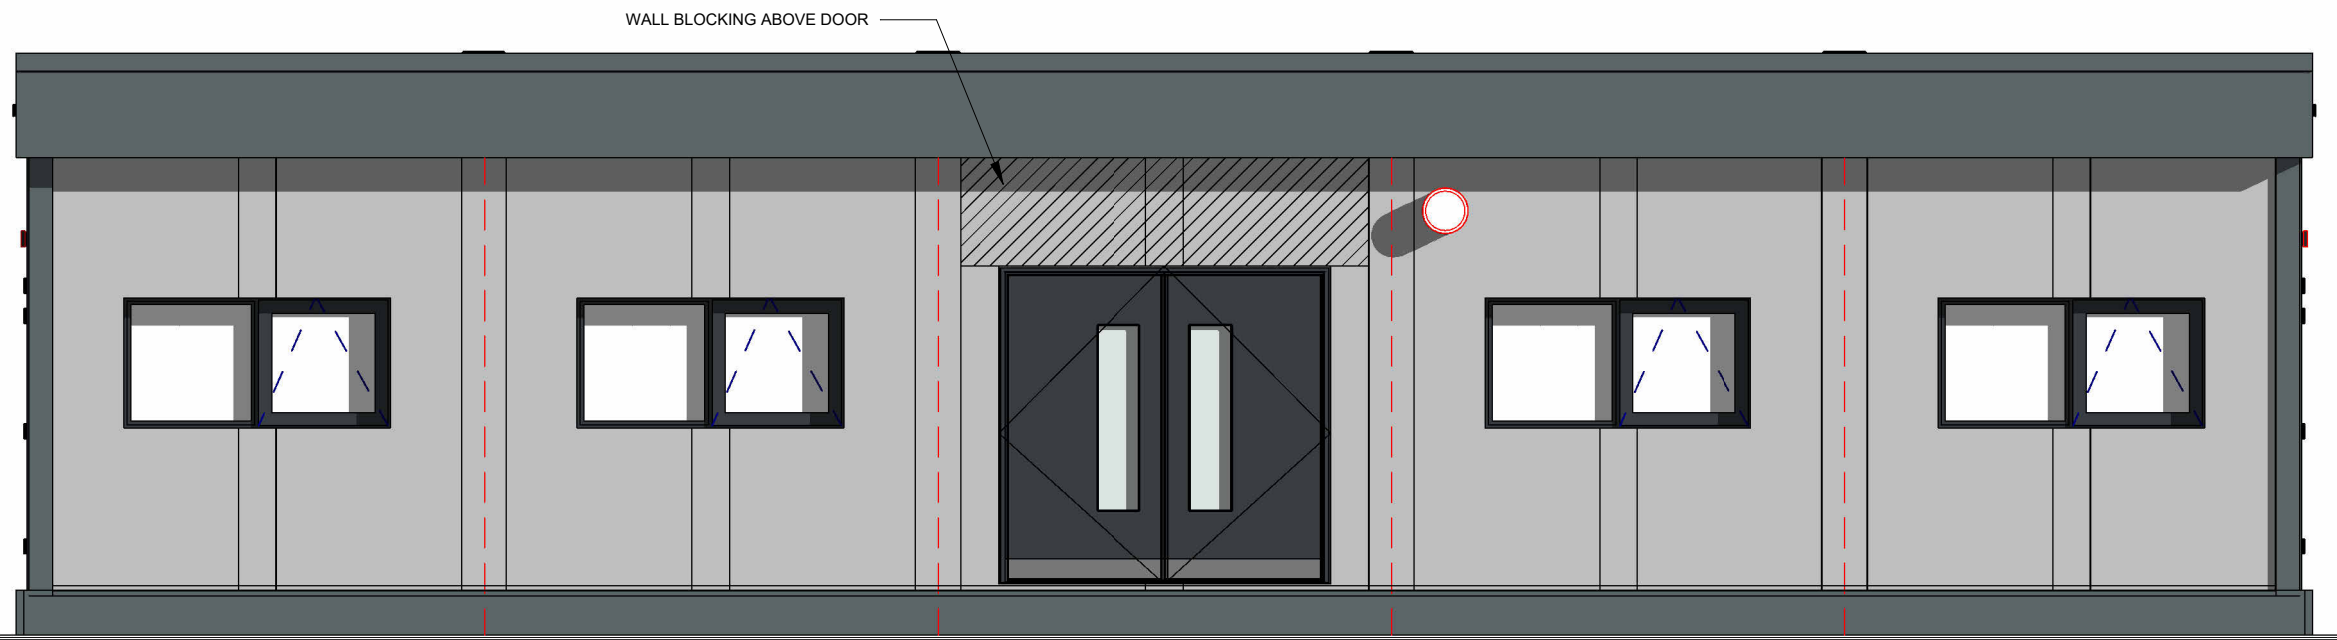


ELEVATION ON PRODUCTION REAR  
1 : 50

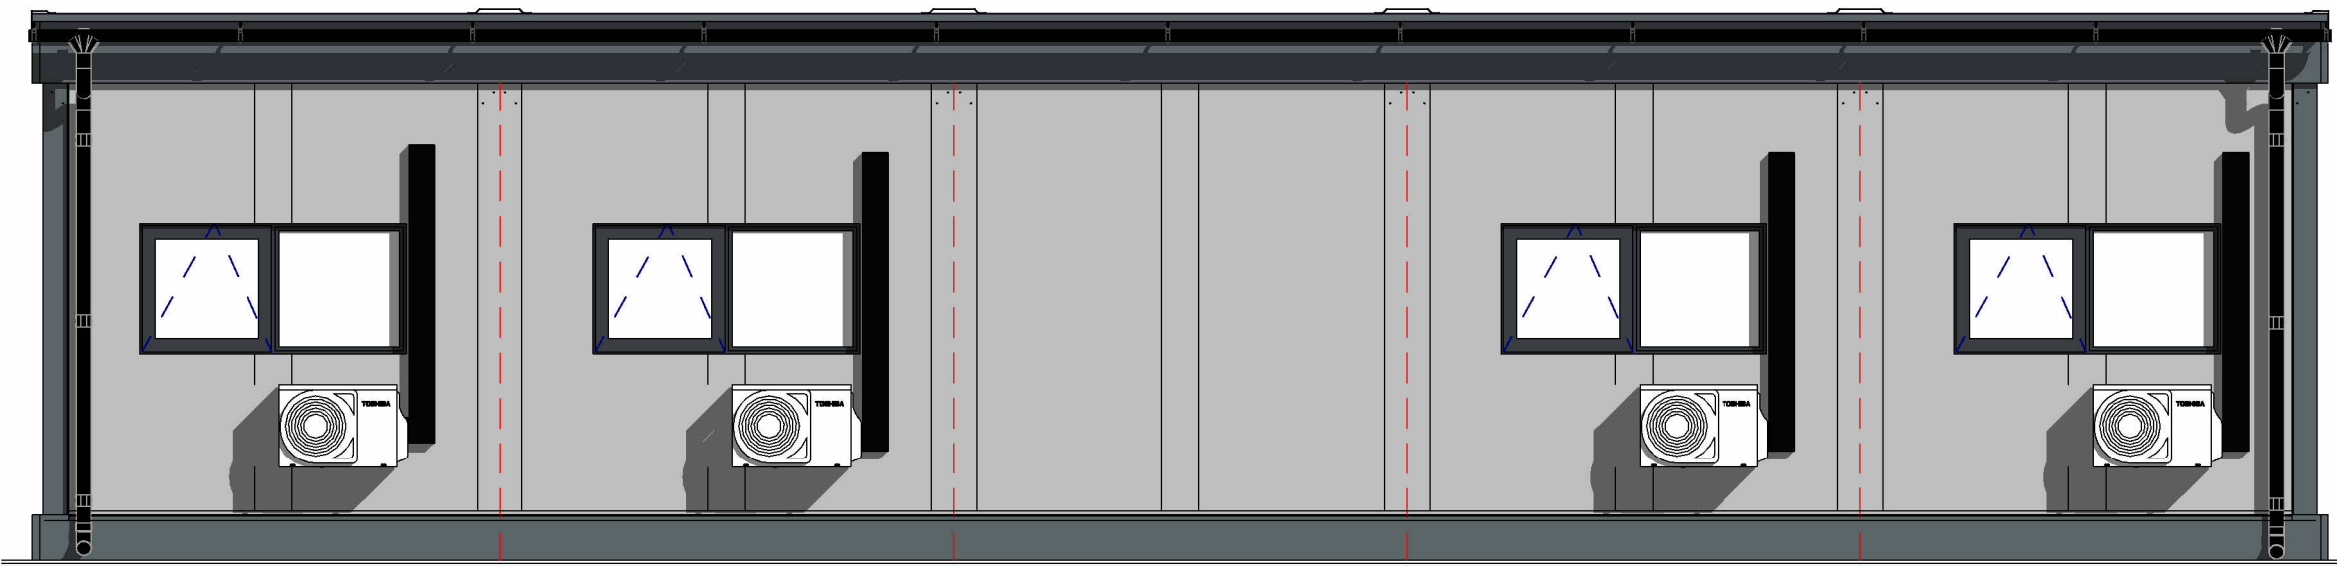

ELEVATION ON PRODUCTION FRONT  
1 : 50

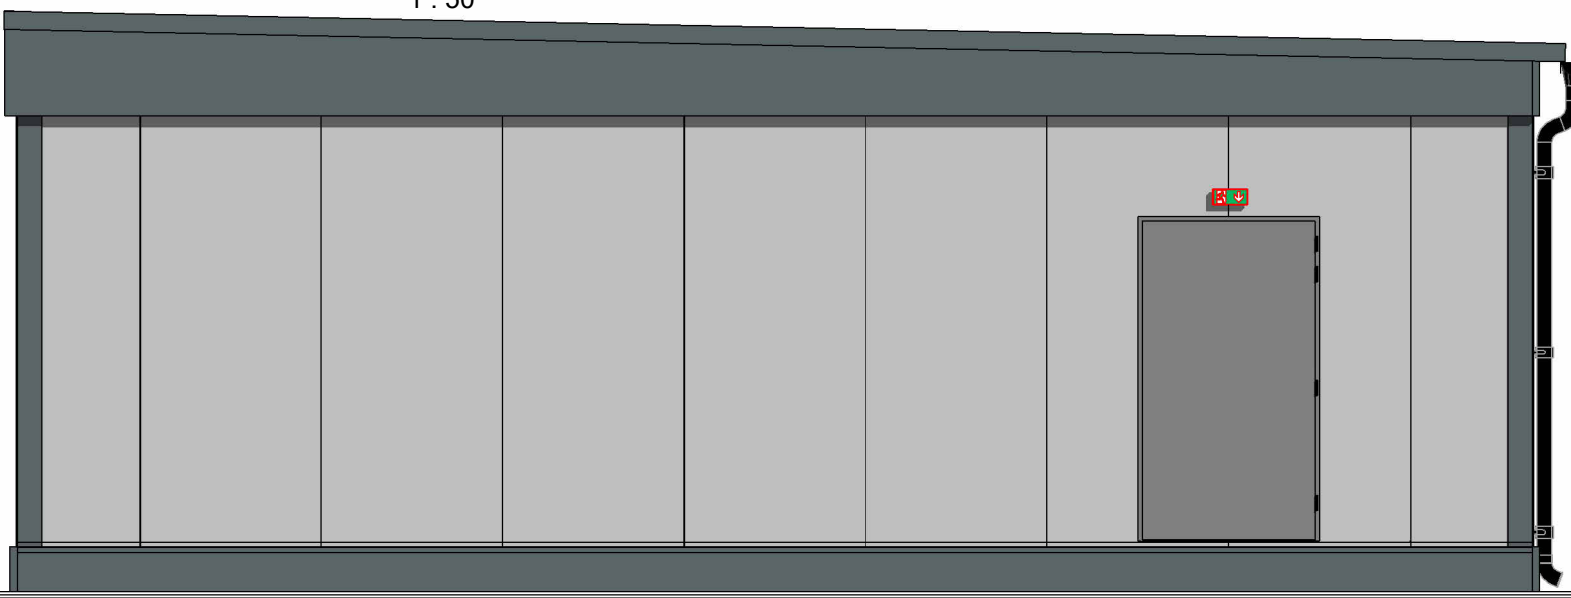

ELEVATION ON SIDE  
1 : 50


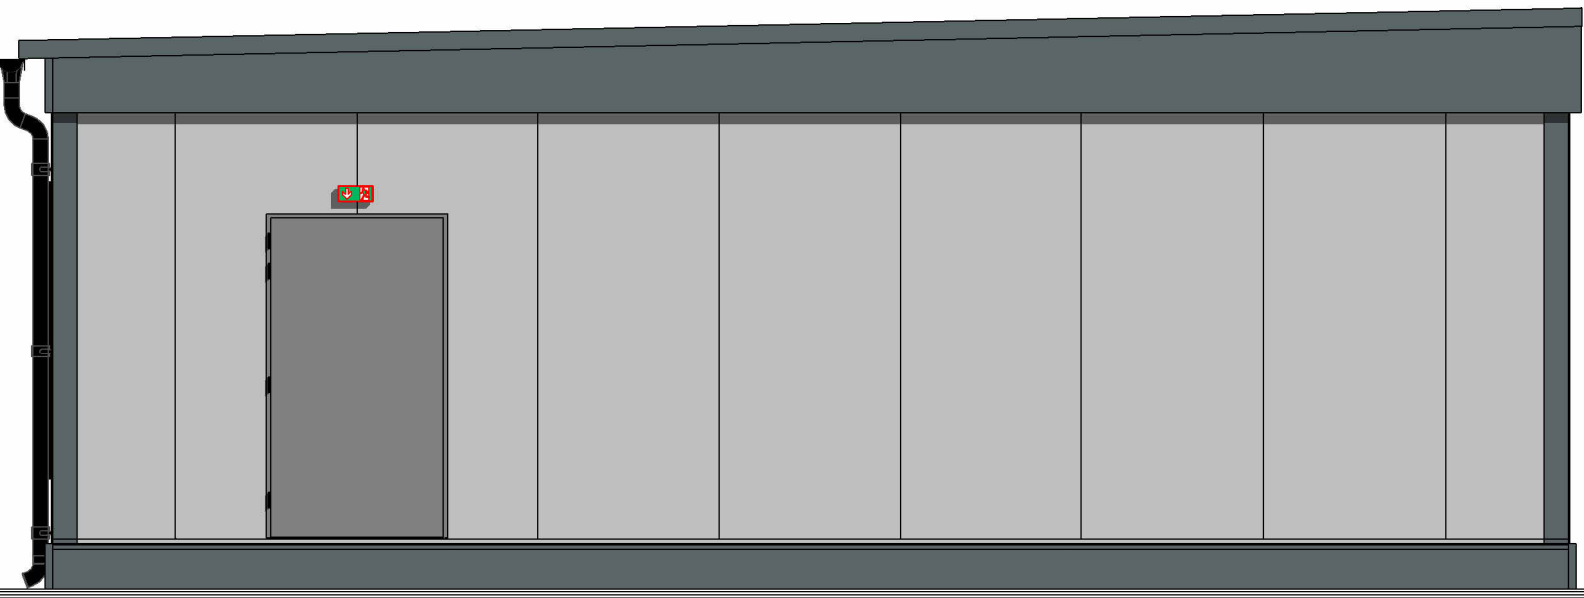


ELEVATION ON SIDE  
1 : 50

Room Legend

- Classroom1
- Classroom 2
- Lobby 1
- Room 1
- Room 2
- Toilets

ROOF FALL

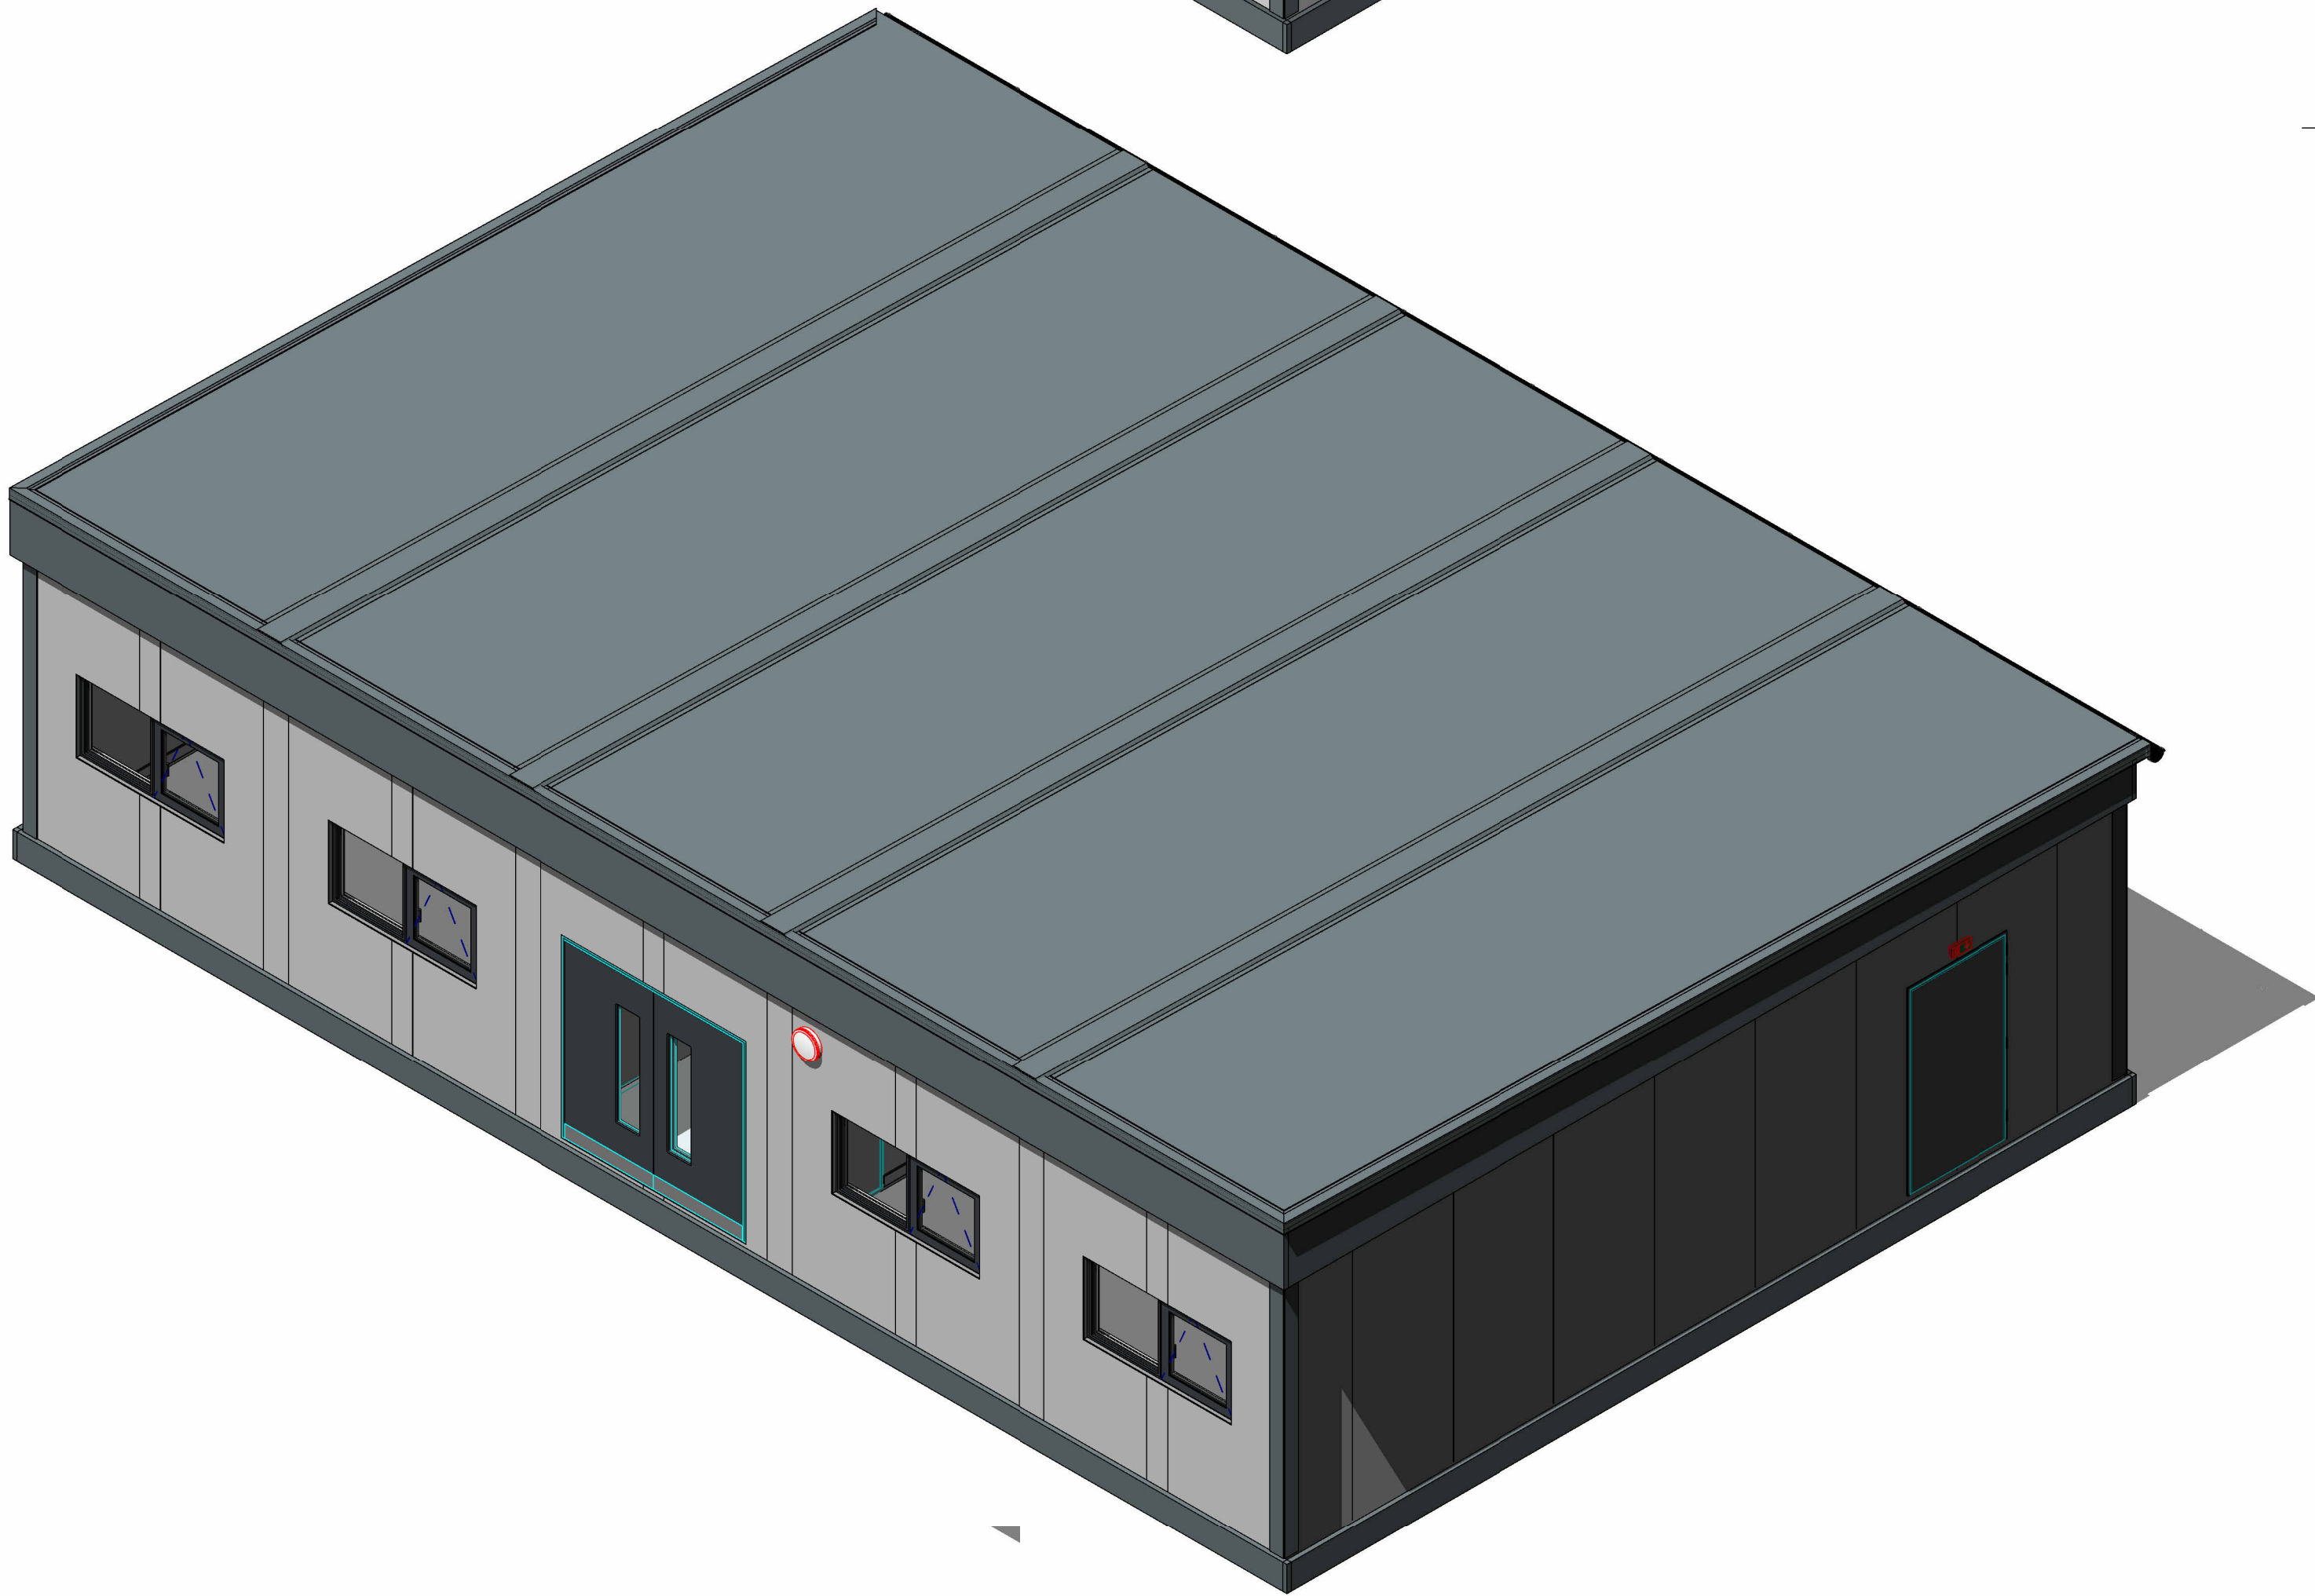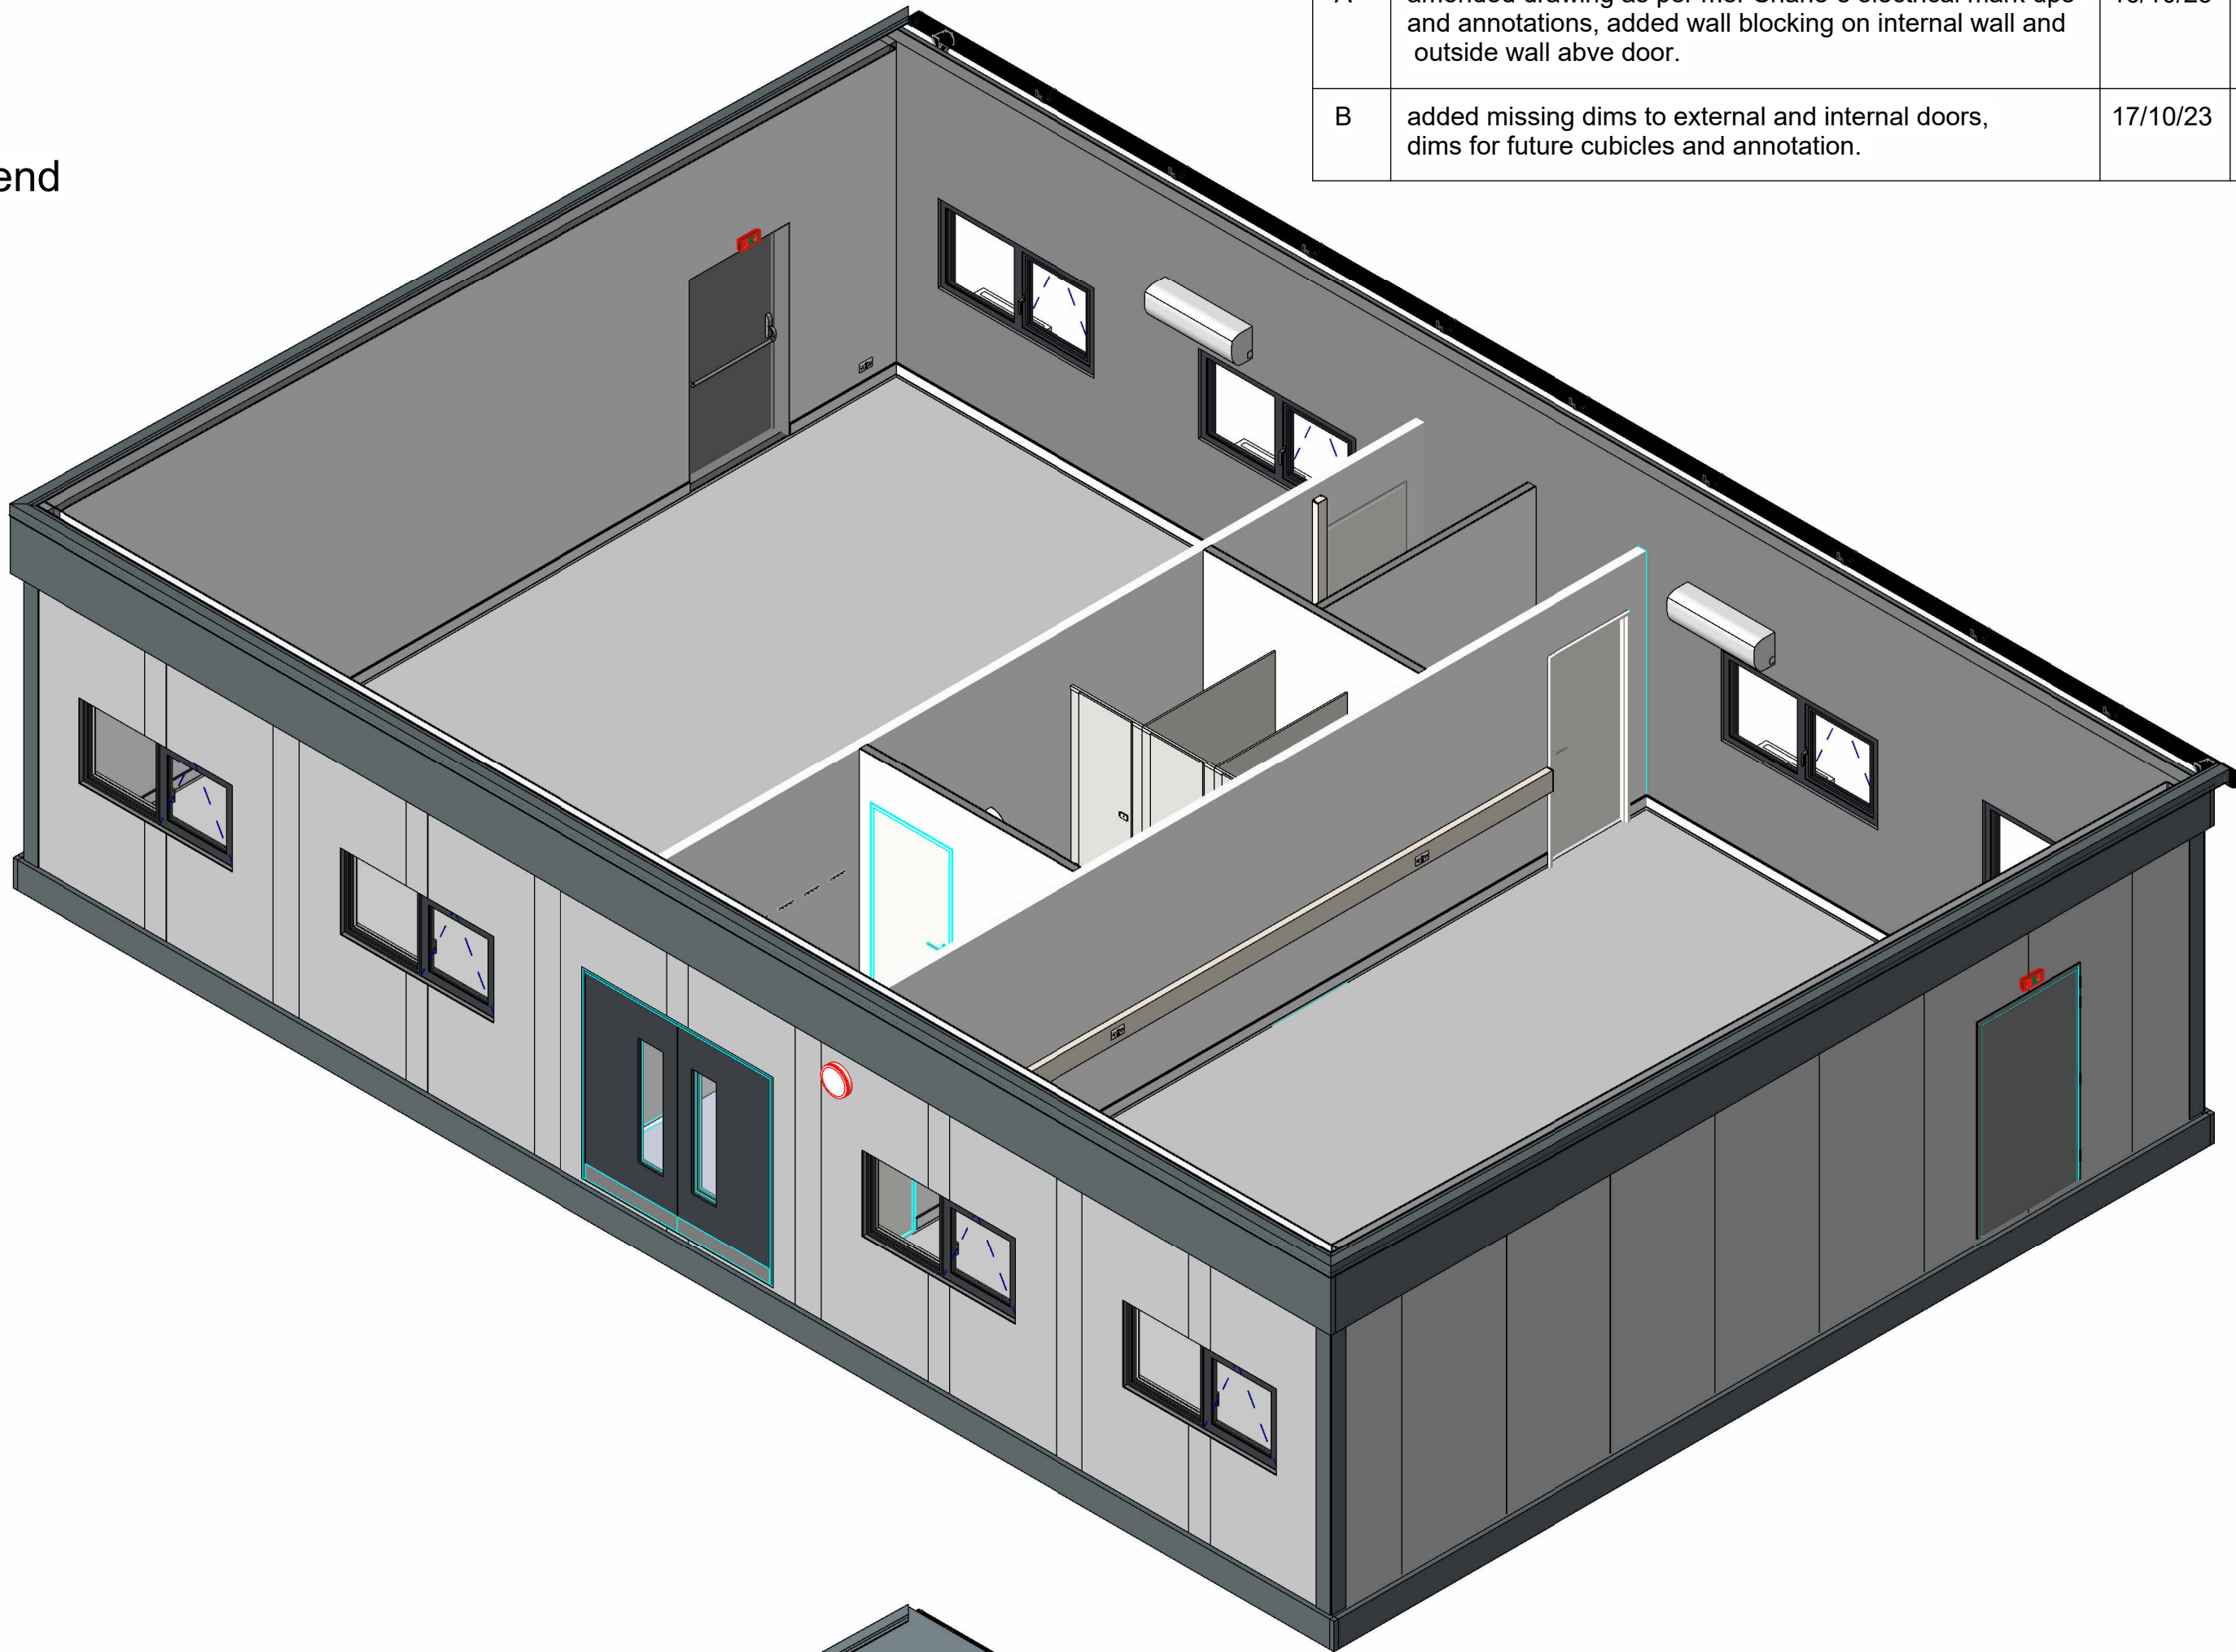

Rev	Revision note	Date	By	Checker
A	amended drawing as per mer Shane's electrical mark ups and annotations, added wall blocking on internal wall and outside wall above door.	16/10/23	AR	GNS
B	added missing dims to external and internal doors, dims for future cubicles and annotation.	17/10/23	AR	GNS

A

B

C

D

E

F

G

H

